


PLANNING

LOCATION PLAN

SITE AREA: 332M²

Notes:

- Figured dimensions to be used in preference to scaled.
- The Contractor is to check all site dimensions and setting-out and obtain the Architect's instructions in respect of any discrepancy revealed before work is put in hand.
- Description or illustration of proprietary systems or products is not to be taken as licence in respect of patents or copyright involved or royalties due.
- All rights in drawing and design are reserved to the Architect.
- Copyright; not to be reproduced without the Architect's permission.
- Subject to survey

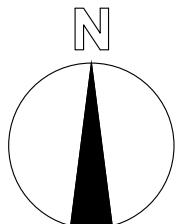

A scale bar with markings for 0, 12.5M, 25M, and 50M. Below it is the text '1:1250'.

1

Project:

Content:

P L A N N I N

Location Plan

North:

NORTH.

Glossary

Drawn By. Date

Scallop

1:1350 @ A4

1.1250 @A4 -

arc line architecture

info@arclinearchitecture.co.uk | www.arclinearchitecture.co.uk | 07738 398637

NR/U/23/PL/LP01