

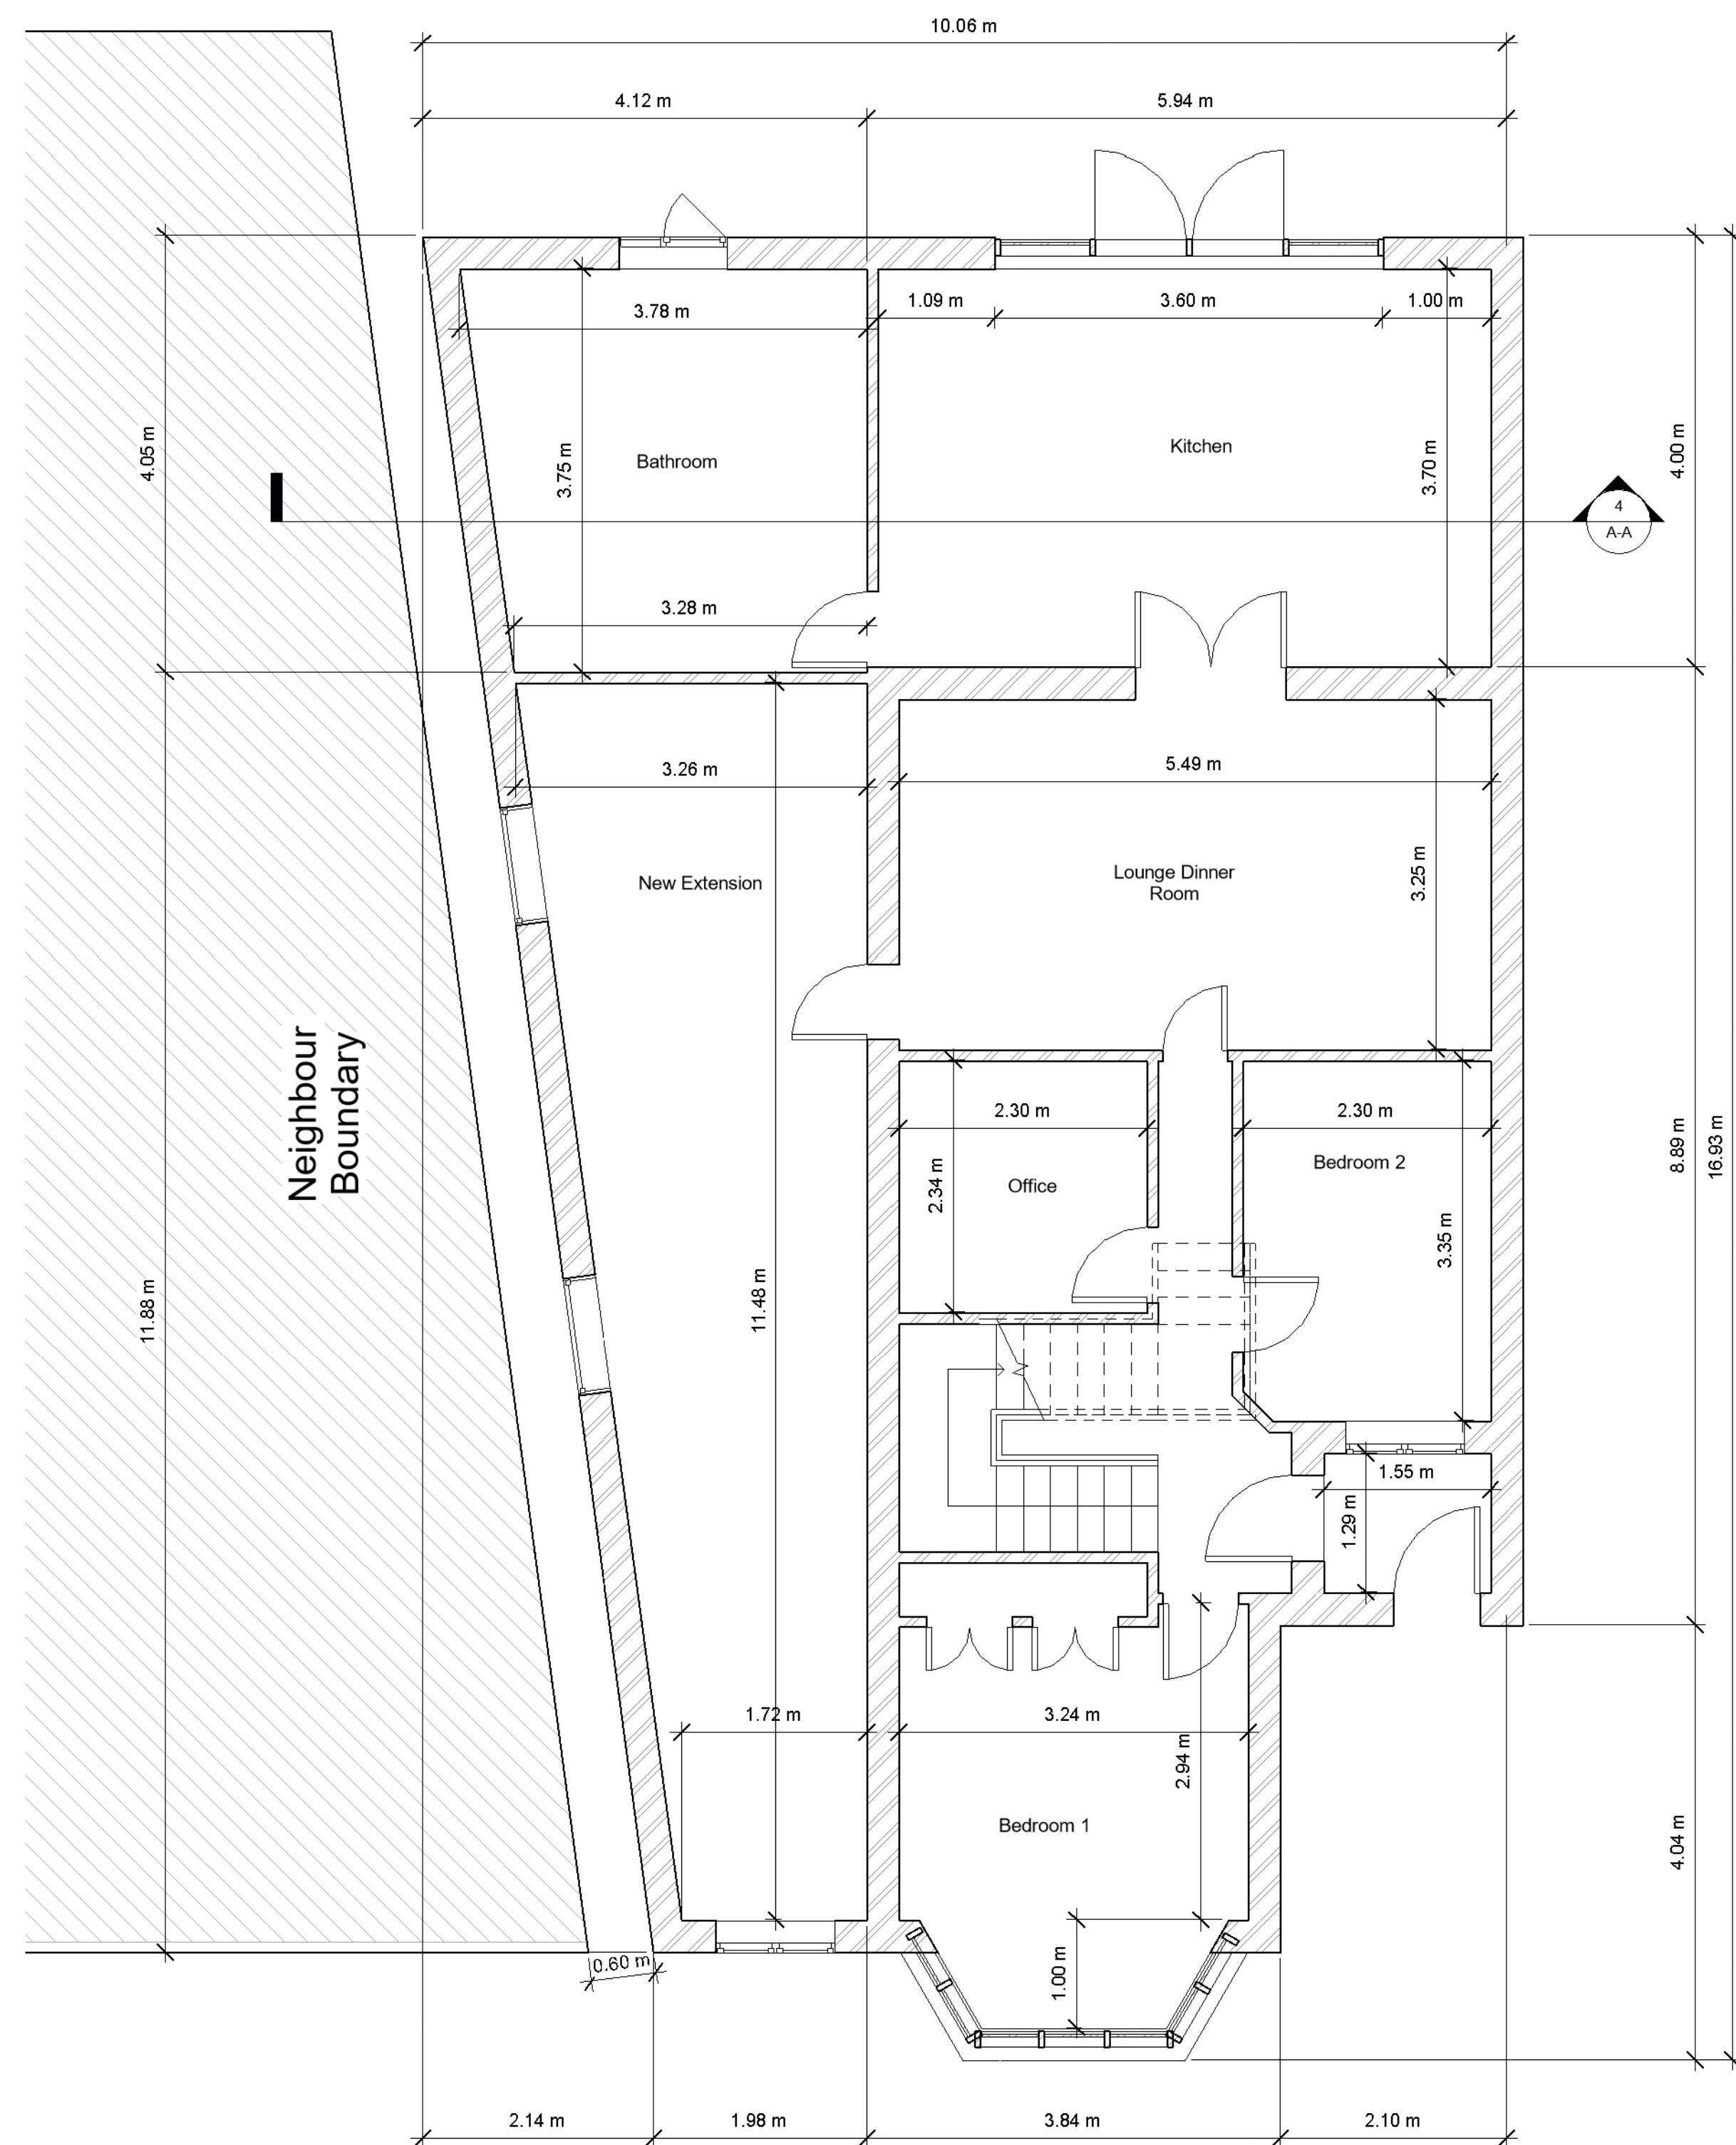


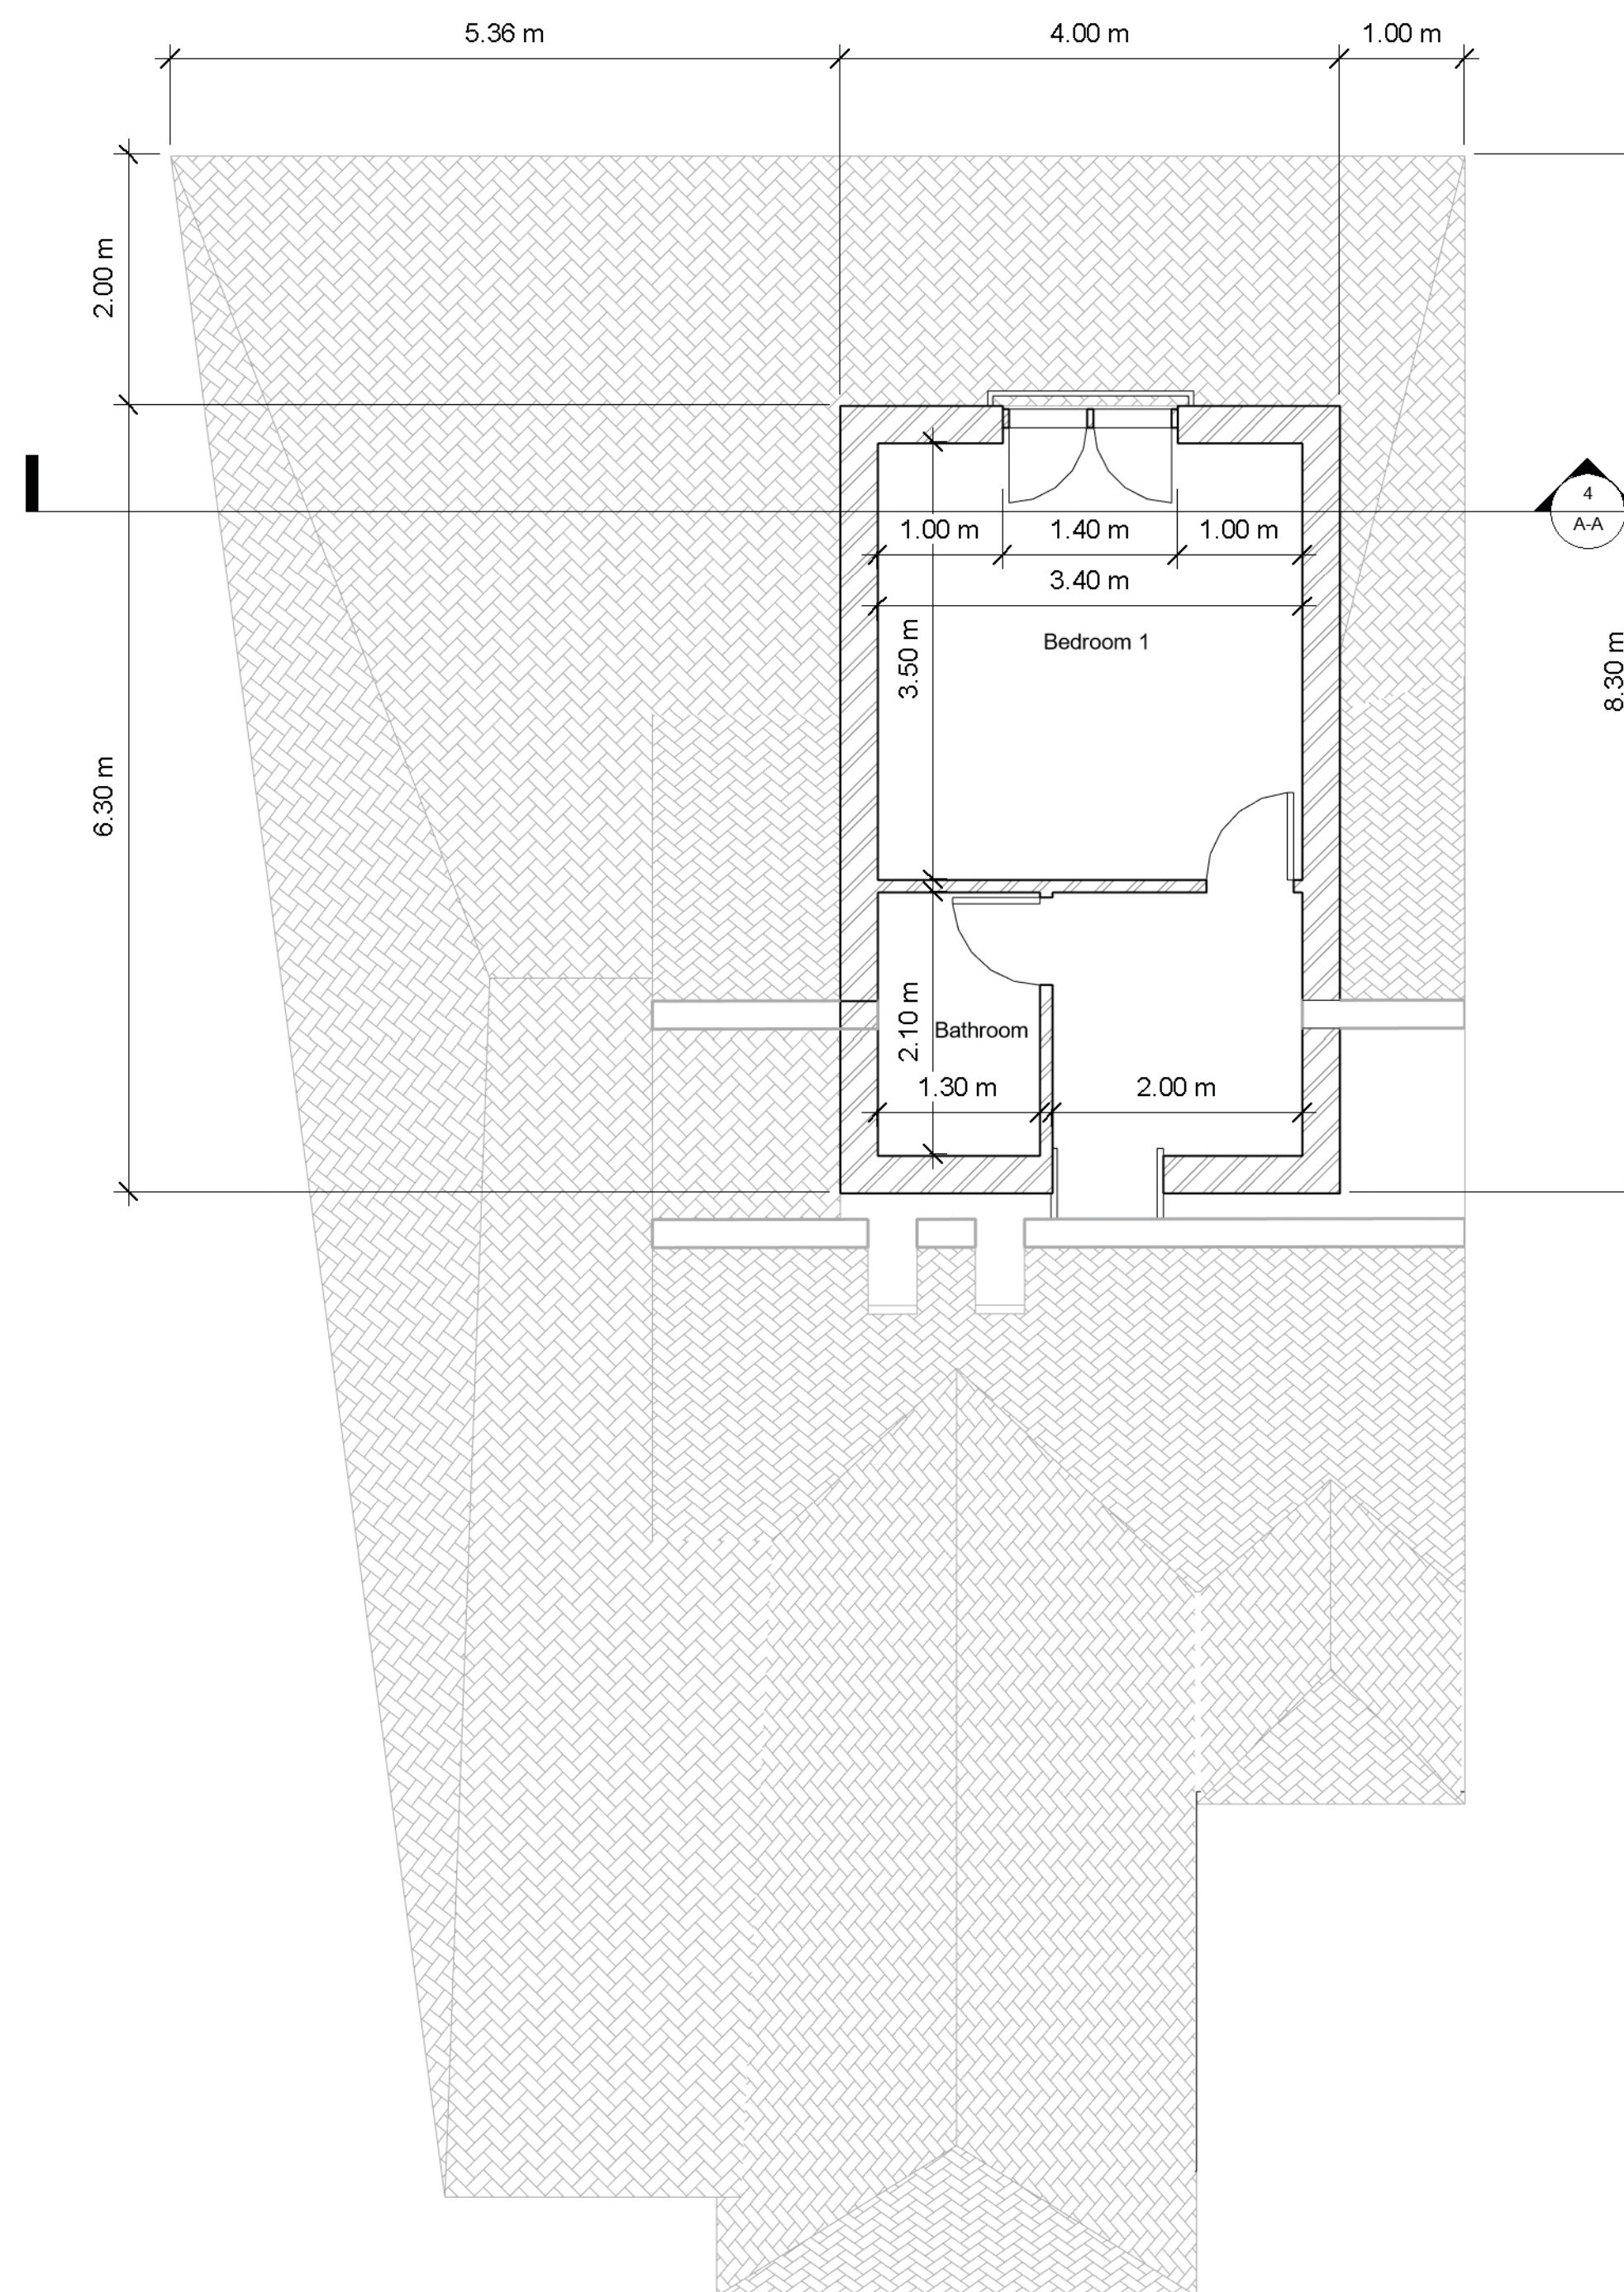

Ground Floor

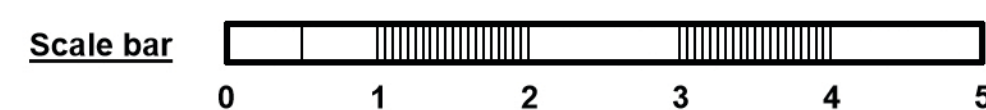

First Floor

D&S Architectural Services
40 Kingsend.
Ruislip HA4 7DA
Mobile:07818433188

Project No. 23-26
Drawing Title:
Proposed Plans
Scale: 1:50

Client: Mr&Mrs Shah
Address: 85 Cardinal Road.
Ruislip, HA4 9PU