

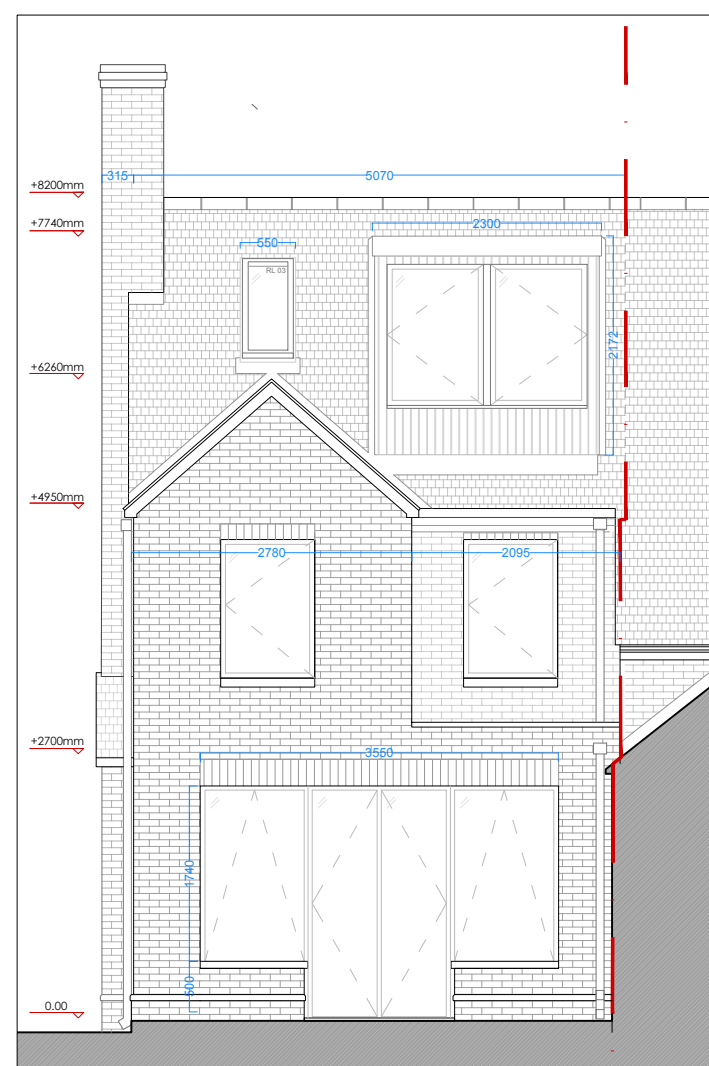
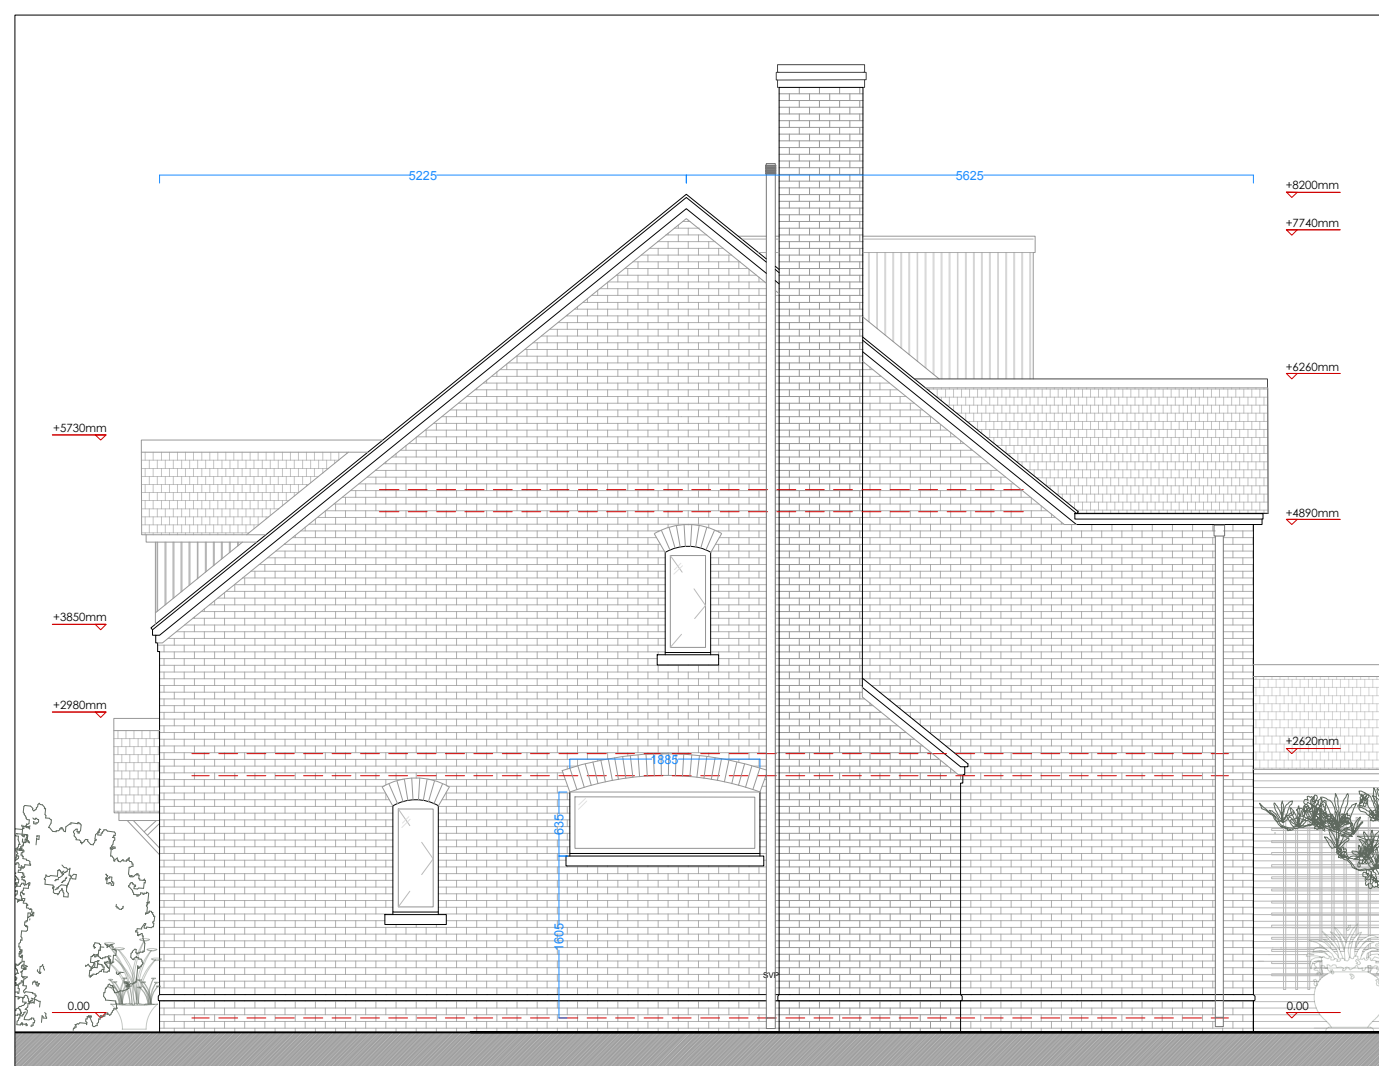
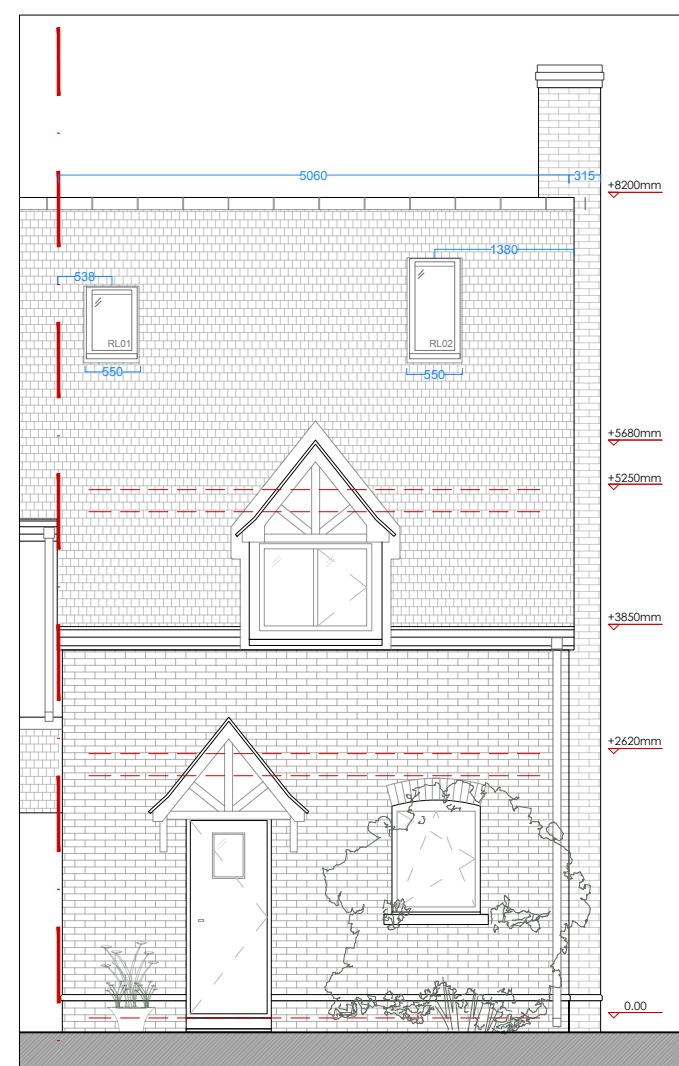
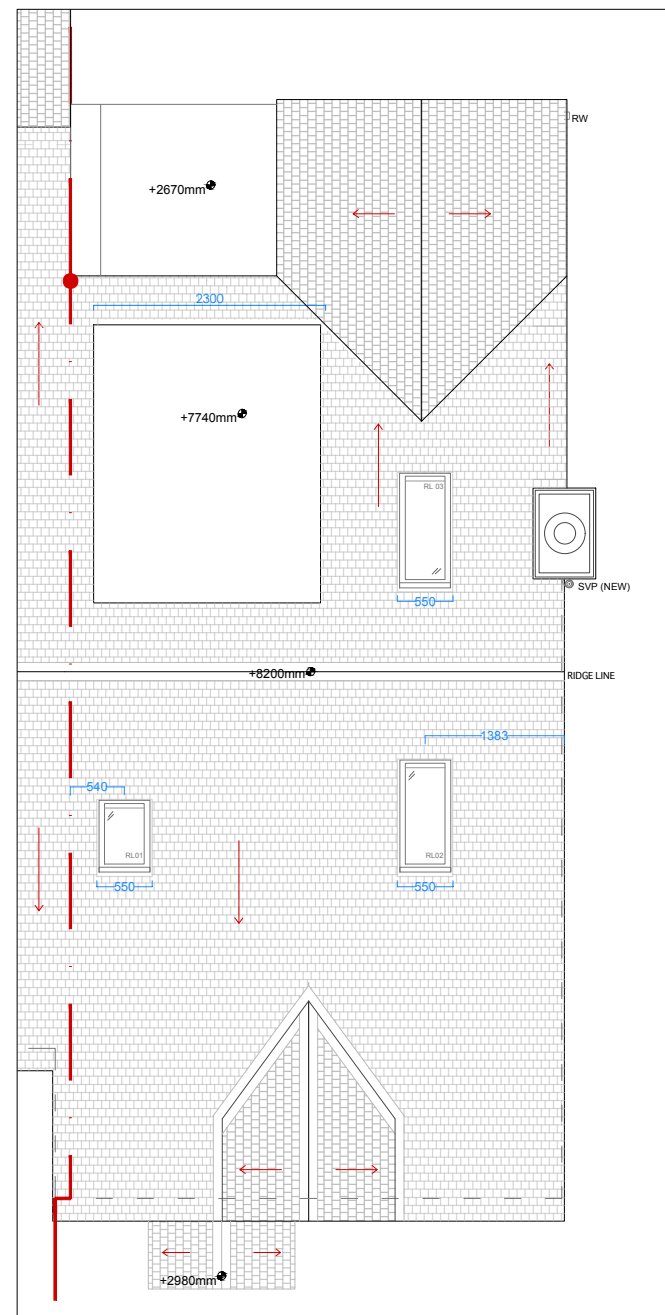
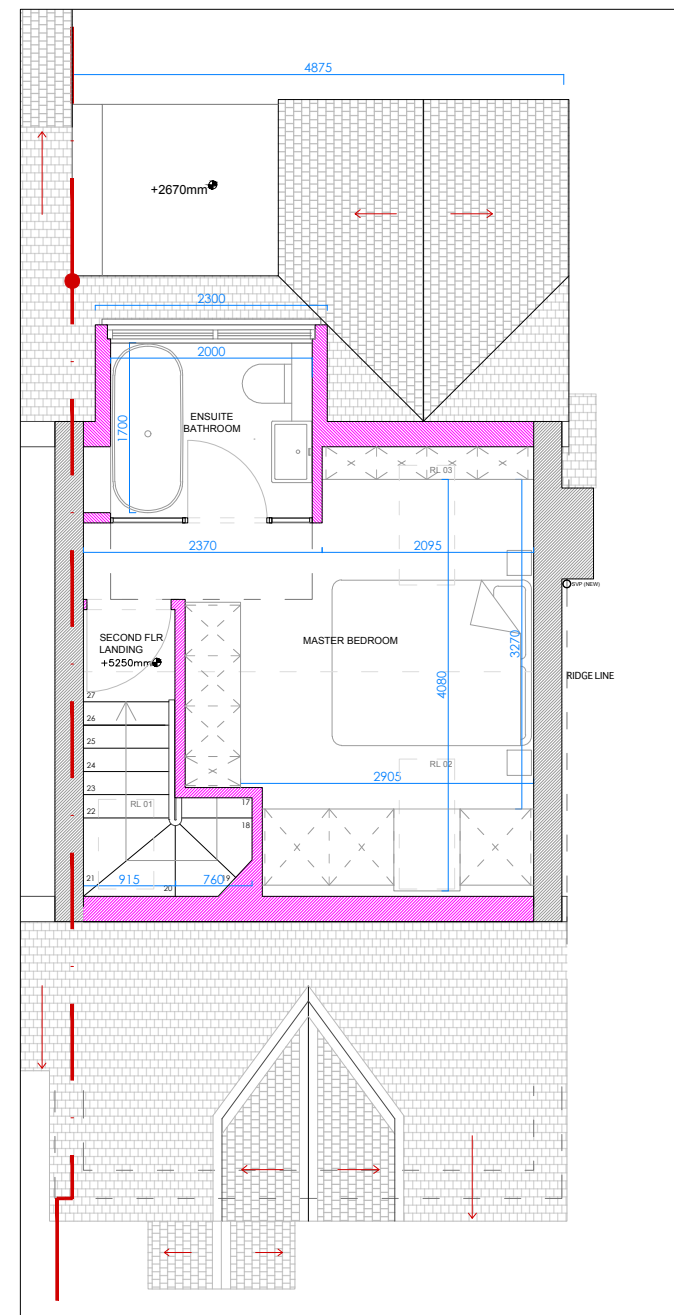


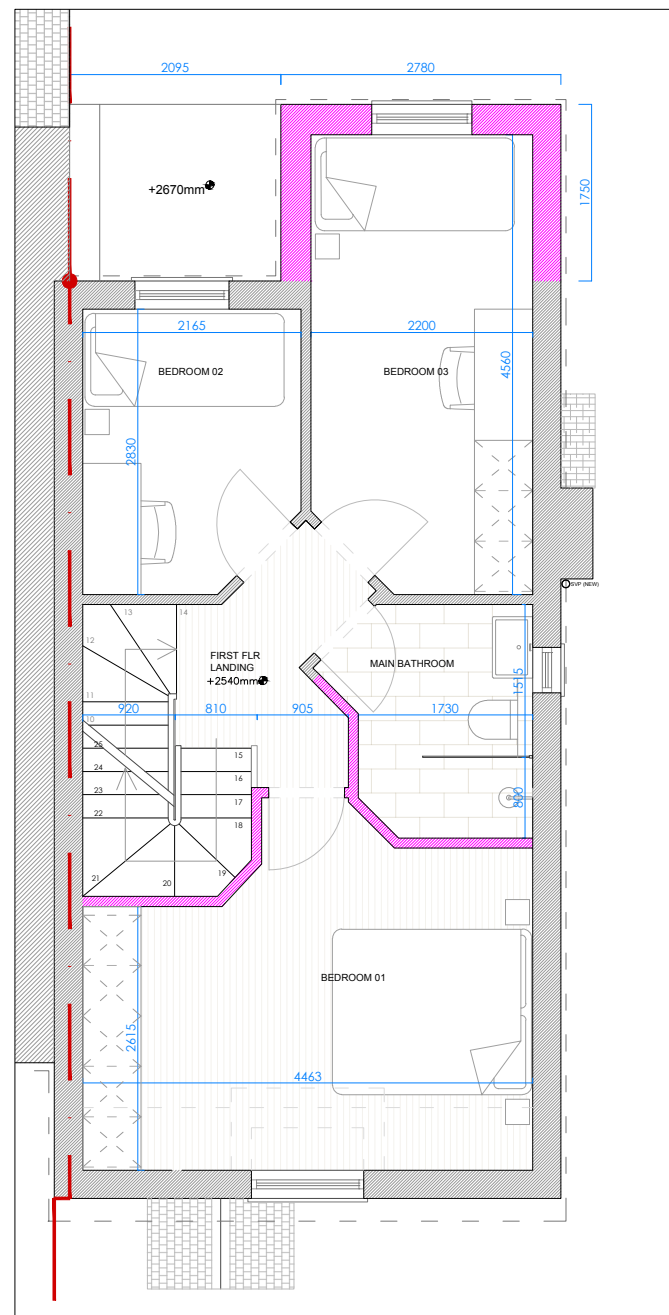

PLANNING STAGE

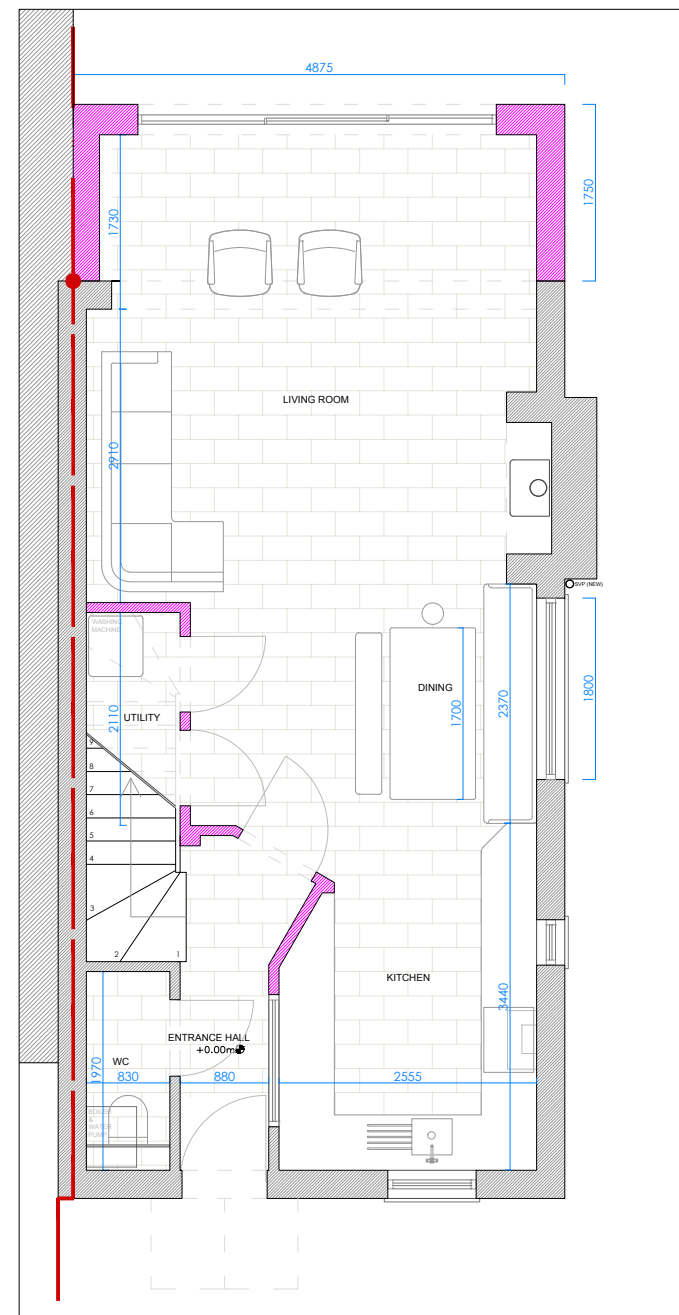

Scale bar: 1:75

0m 1m 2

Project	HighSt104	Drwg Title	REDESIGN	COHABIT DESIGN 4 Tweeddale Dr. Ickenham, UB108TT 0788 447 0033 cohabit.design@gmail.com
Client	Mr.J. Thomson & Mrs. L. Deruga-Thomson	Drwg No.	P00-P07	
Address	104 High St. Harefield UB96BZ	Scale at A2	1:75 1:200	
		Rev. -02-	Date 26/07/2024	