

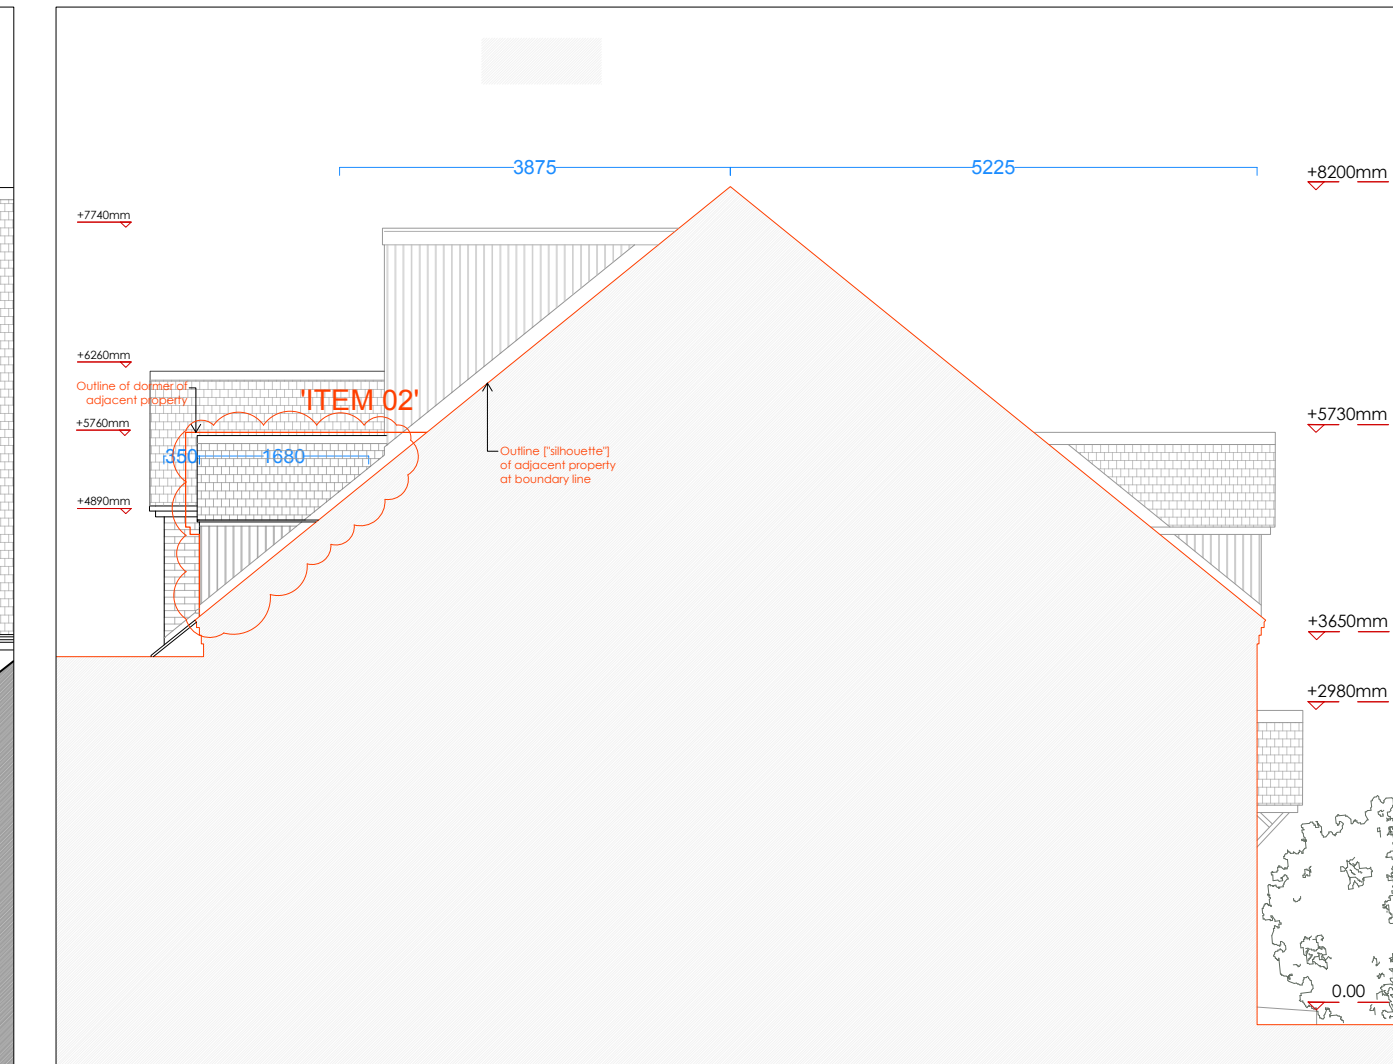
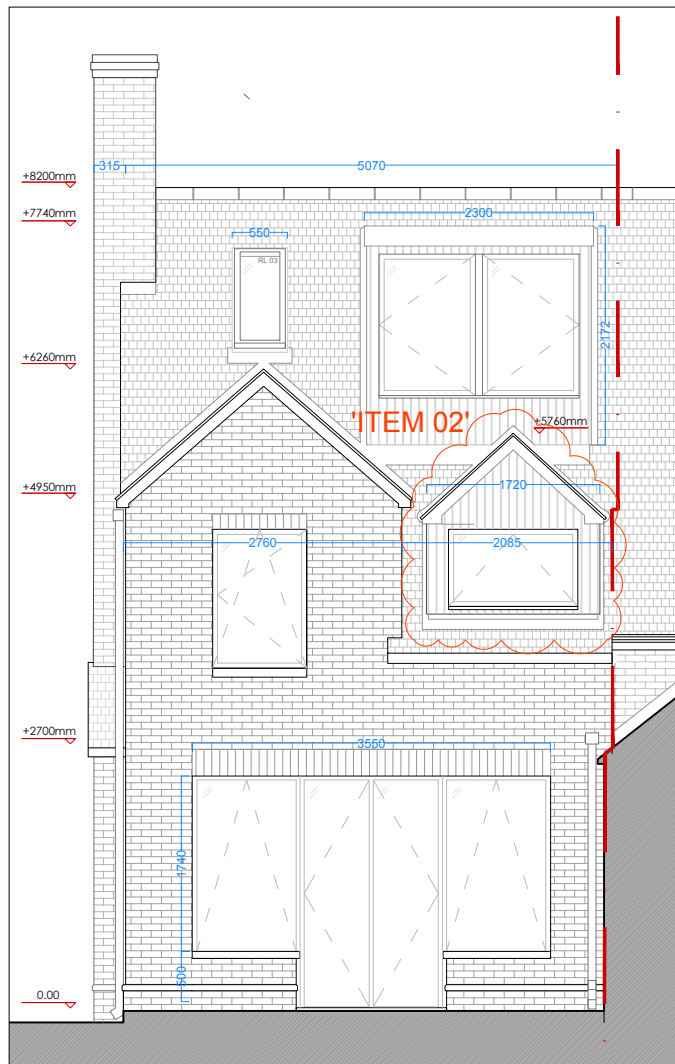
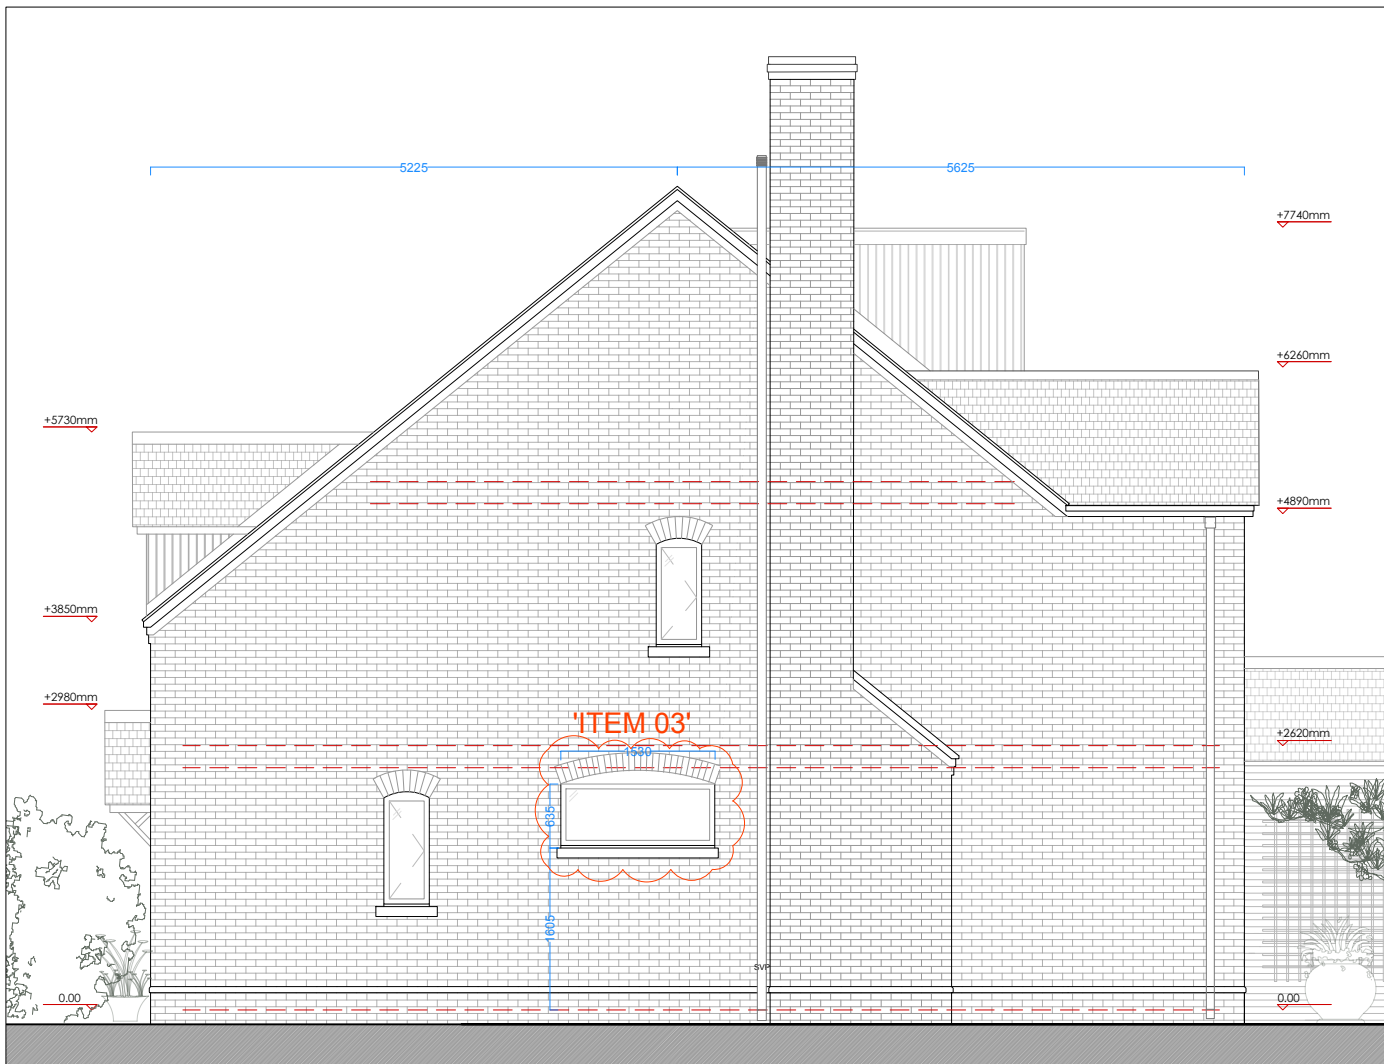
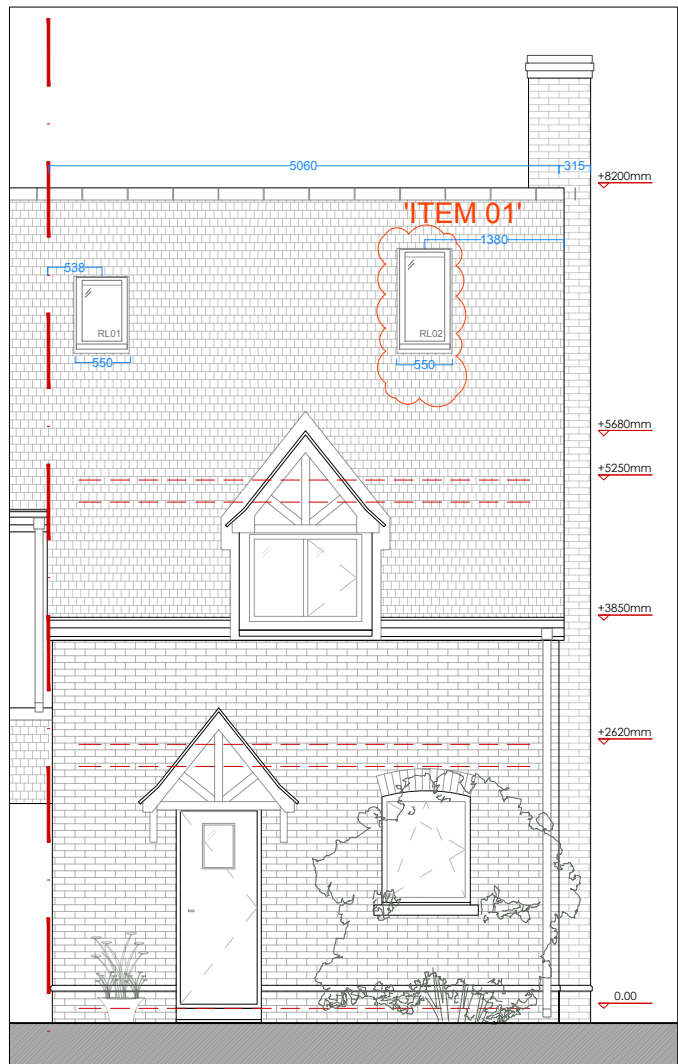
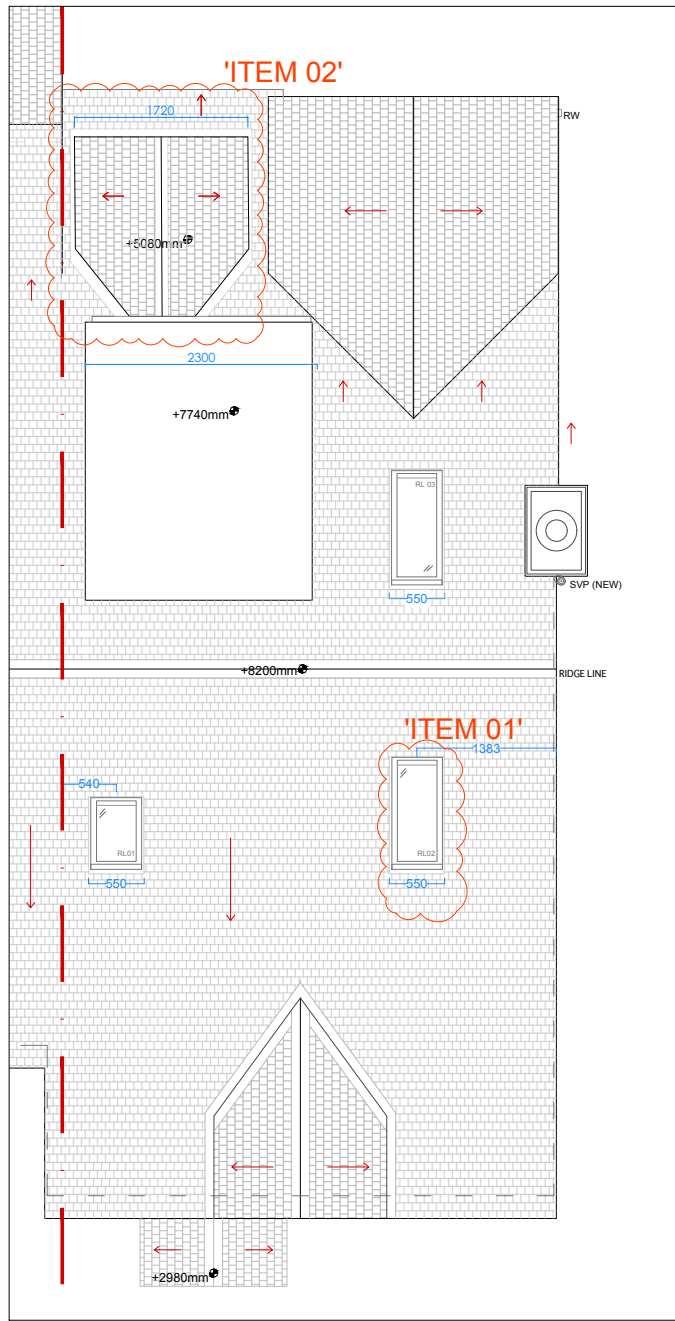
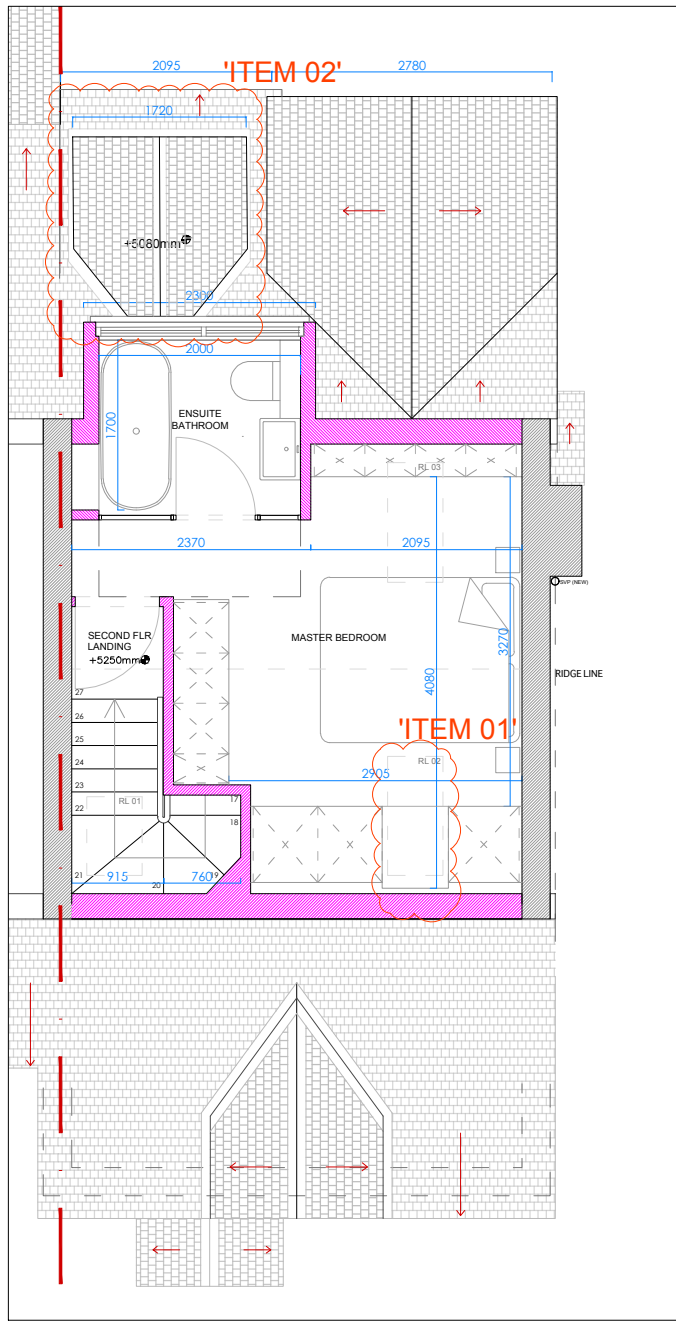


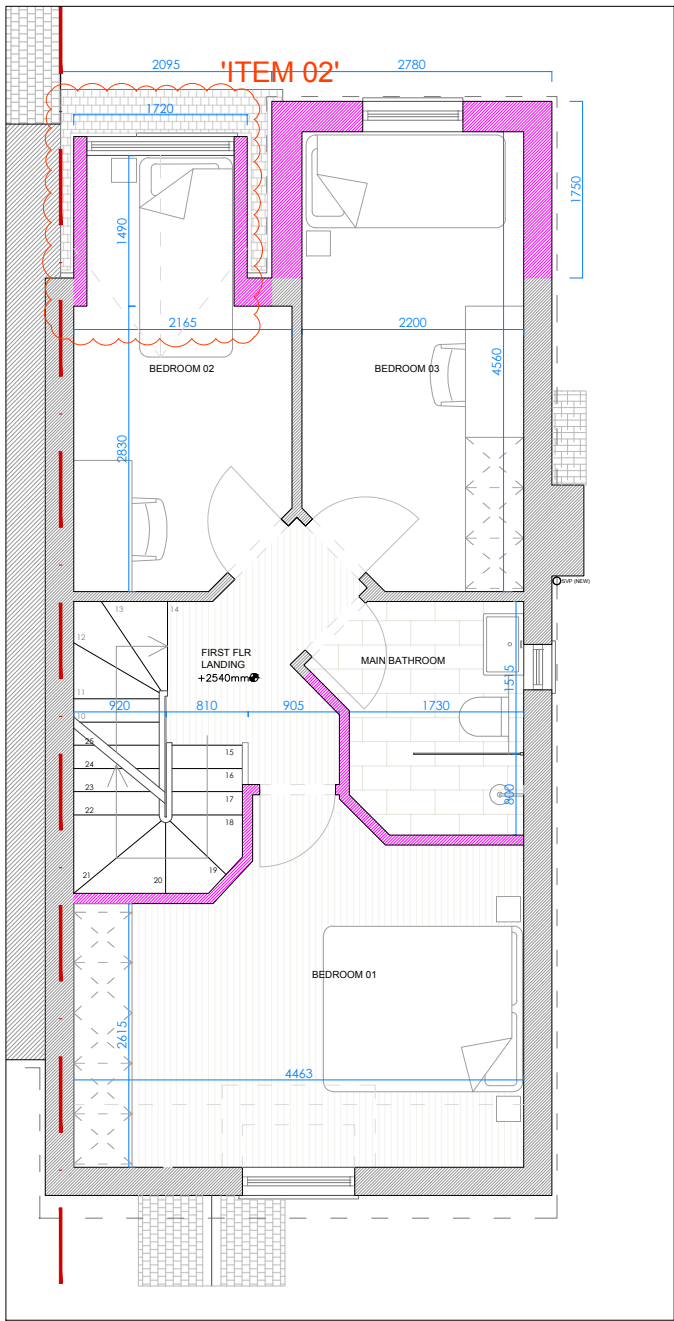

PLANNING STAGE

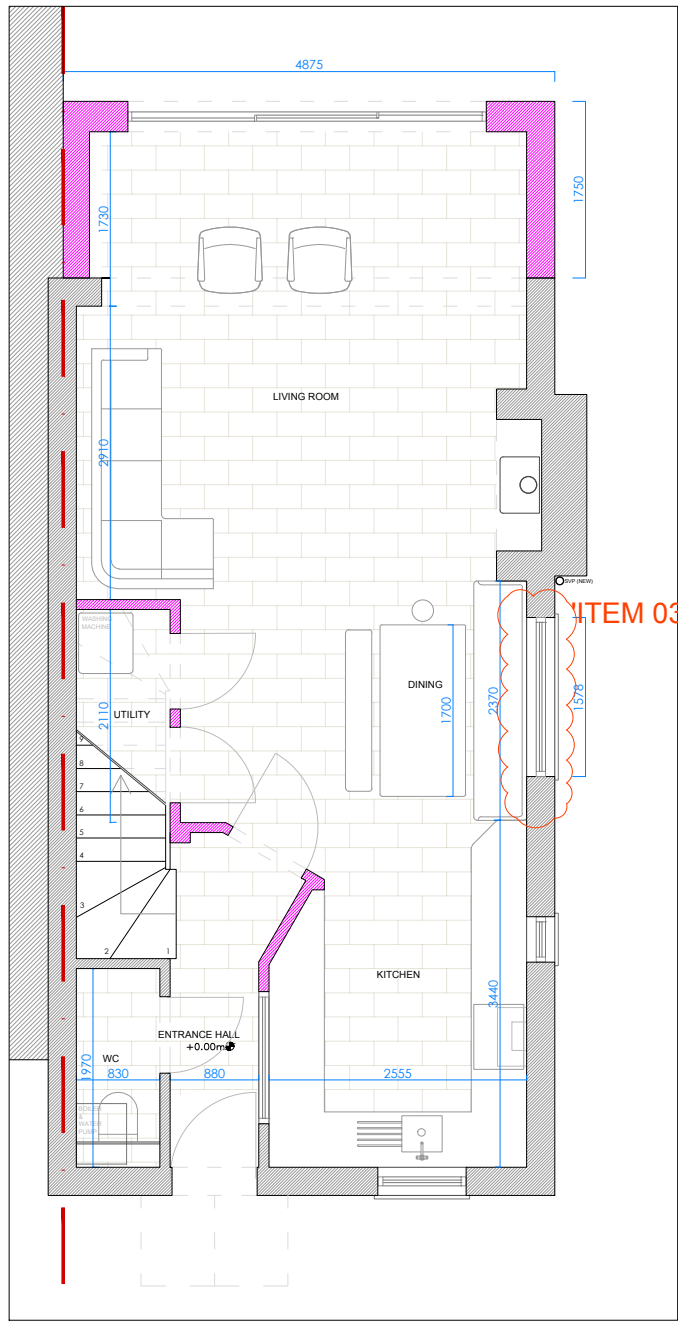

Scale bar: 1:75
0m 1m 2m

Project	HighSt104	Drwg Title	"MINOR AMENDMENTS"	COHABIT DESIGN 4 Tweeddale Dr. Ickenham, UB108TT 0788 447 0033 cohabit.design@gmail.com
Client	Mr.J. Thomson & Mrs. L. Deruga-Thomson	Drwg No.	P00-P08	
Address	104 High St. Harefield UB9 6BZ	Scale at A2	1:75 1:200	
		Rev. -03-	Date 2025/02/17	