



PROPOSED FIRST FLOOR PLAN

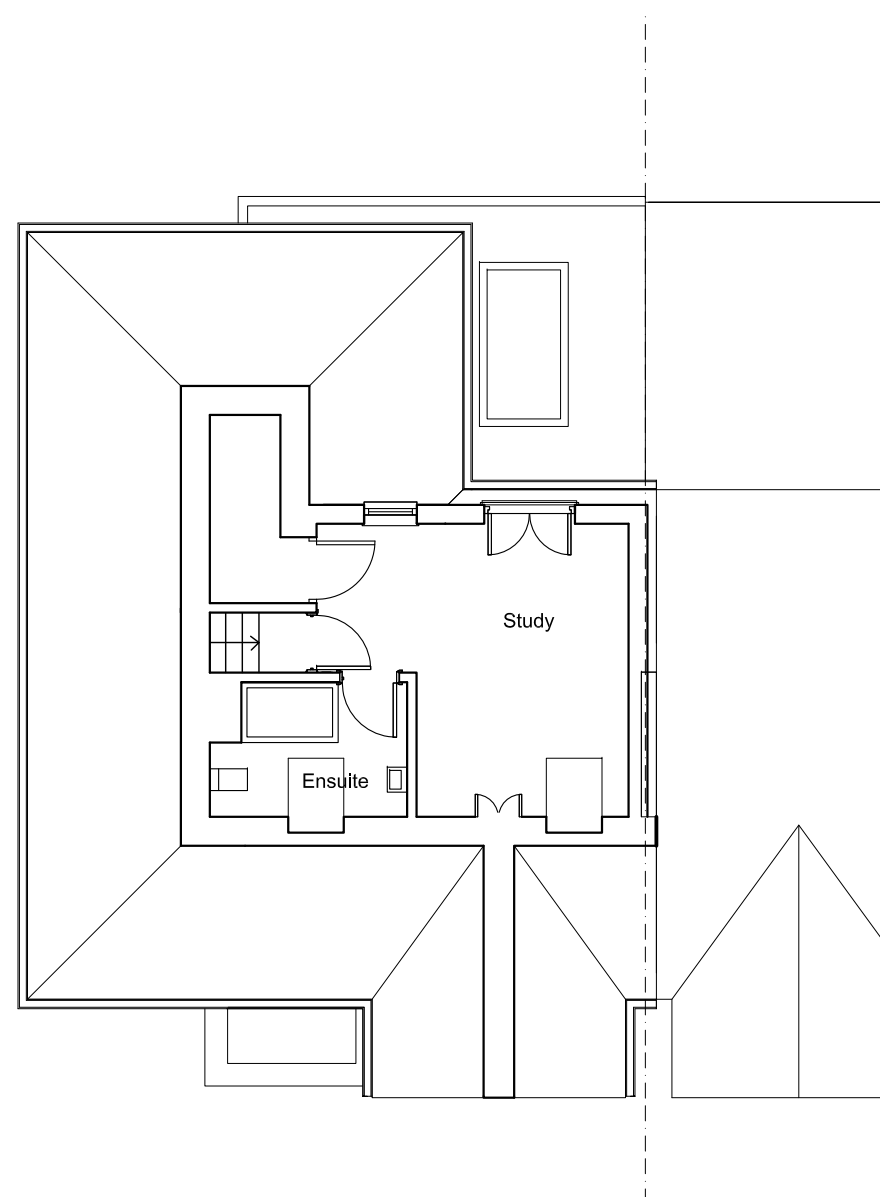

PROPOSED LOFT FLOOR PLAN

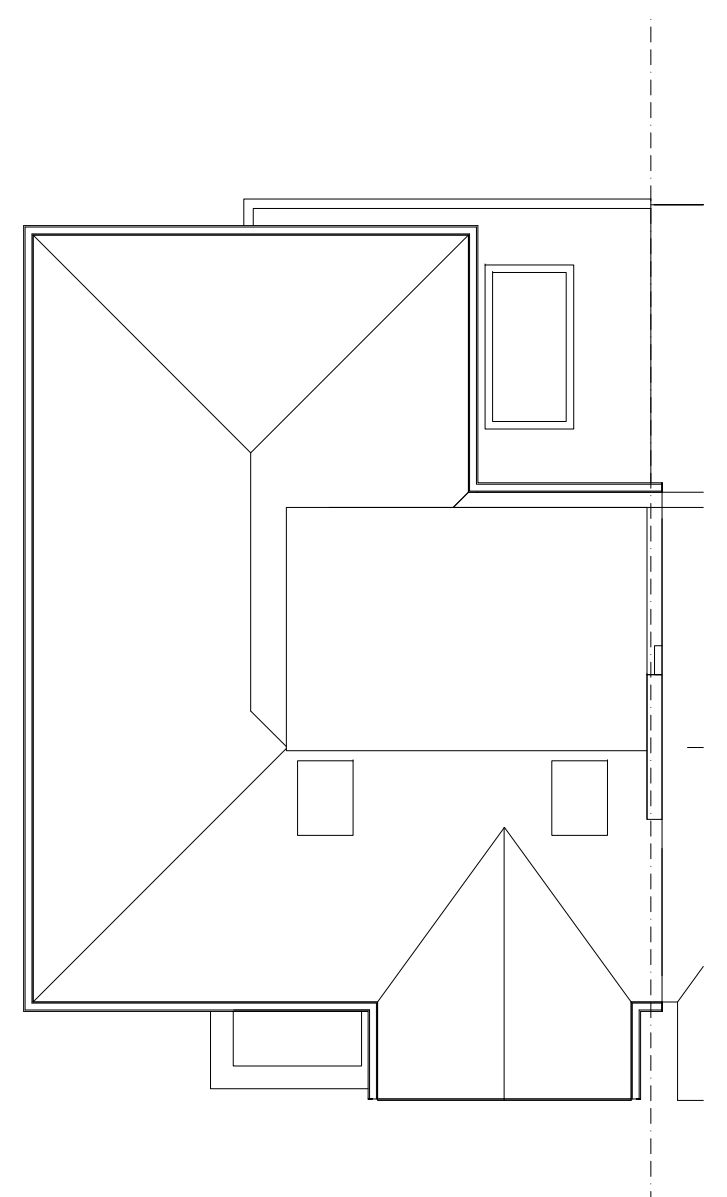

PROPOSED ROOF PLAN

	drawing title <b>PROPOSED FIRST &amp; LOFT FLOOR PLANS &amp; ROOF PLAN</b>			drawing number. <b>292-16</b>
	address <b>20 Seaton Gardens Ruislip HA4 0AX</b>	scale <b>1:100 PLOTTED AT A3</b>	date <b>FEB 2026</b>	