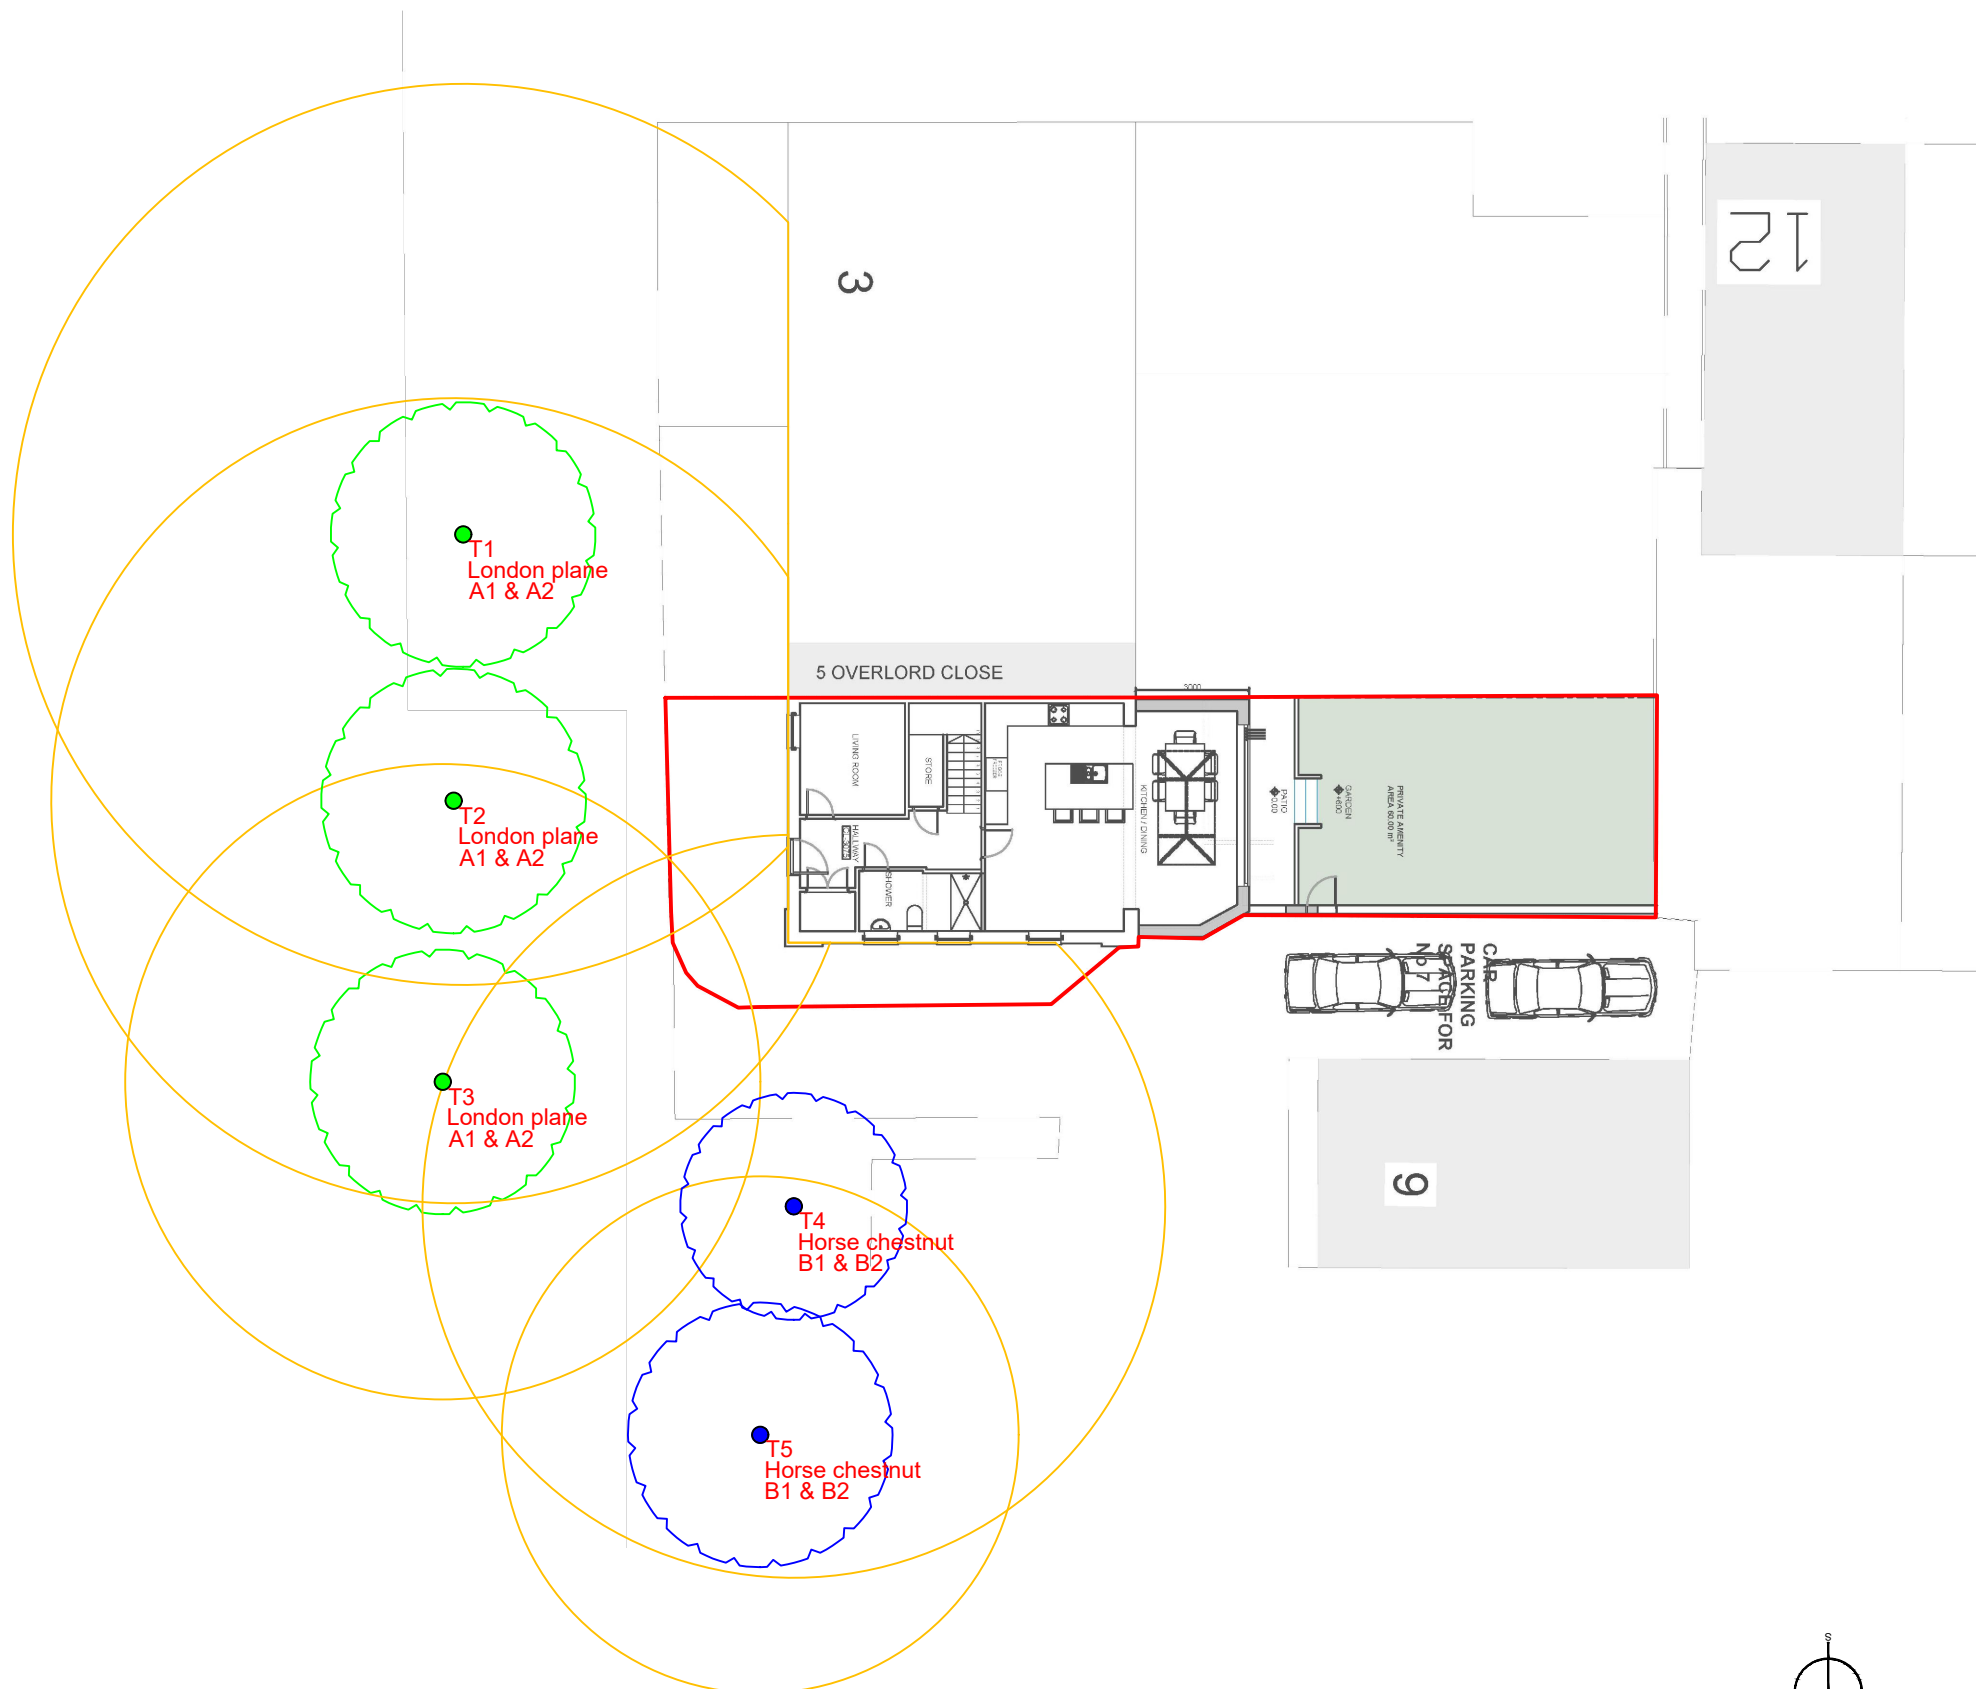


t: 07884 056 025
e: glen@ghatrees.co.uk
www.ghatrees.co.uk

Site: 7 Overlord Close, Uxbridge, UB10 0TU	1:200 @ A3
Drawing Title: Arboricultural Impact Assessment	May 2024

Key:

- Category A (Green dot)
- Category B (Blue dot)
- Category C (Grey dot)
- Category U (Red dot)

Category (Blue dashed circle)

Root Protection Area (Yellow solid circle)

Crown Spread (Dashed green circle)

Tree Number (13)

Species (B1 & B2)

Category (B2)