
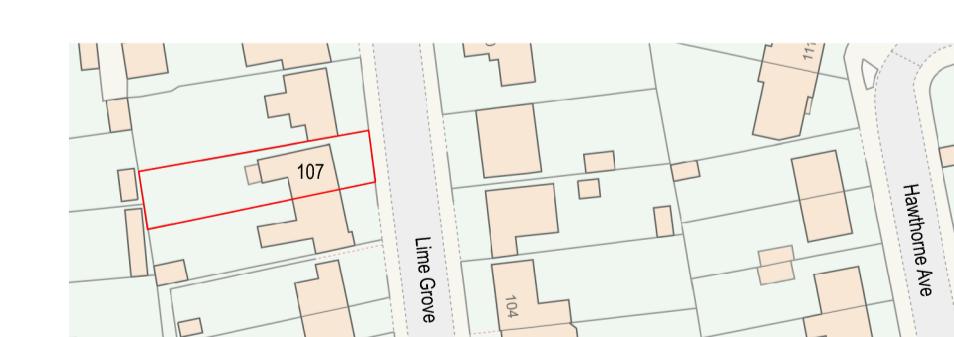
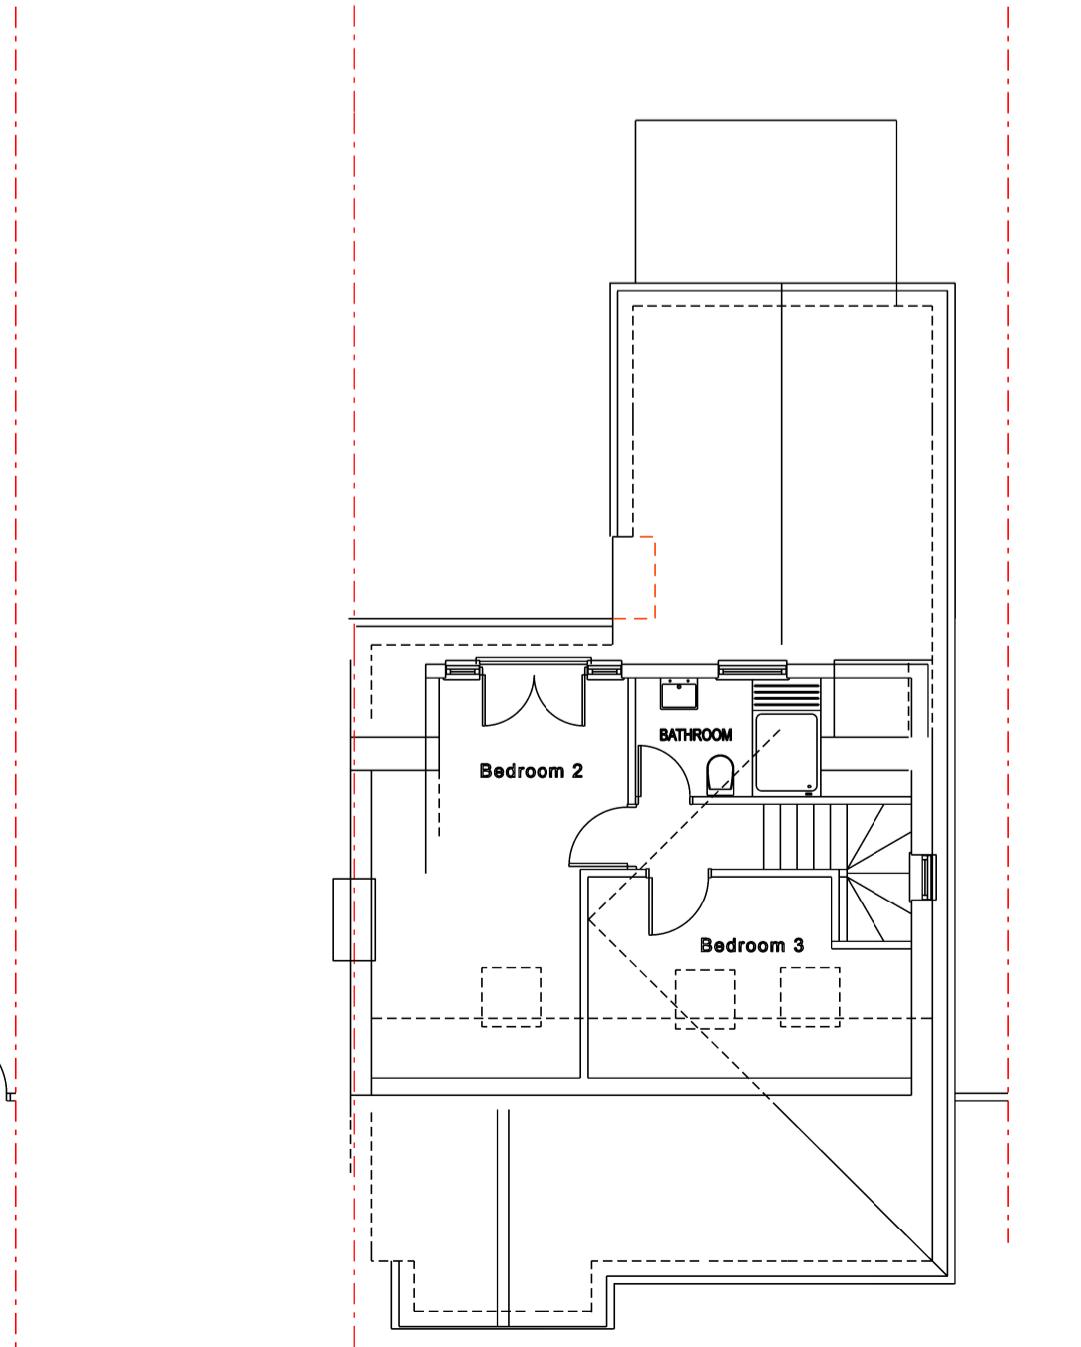
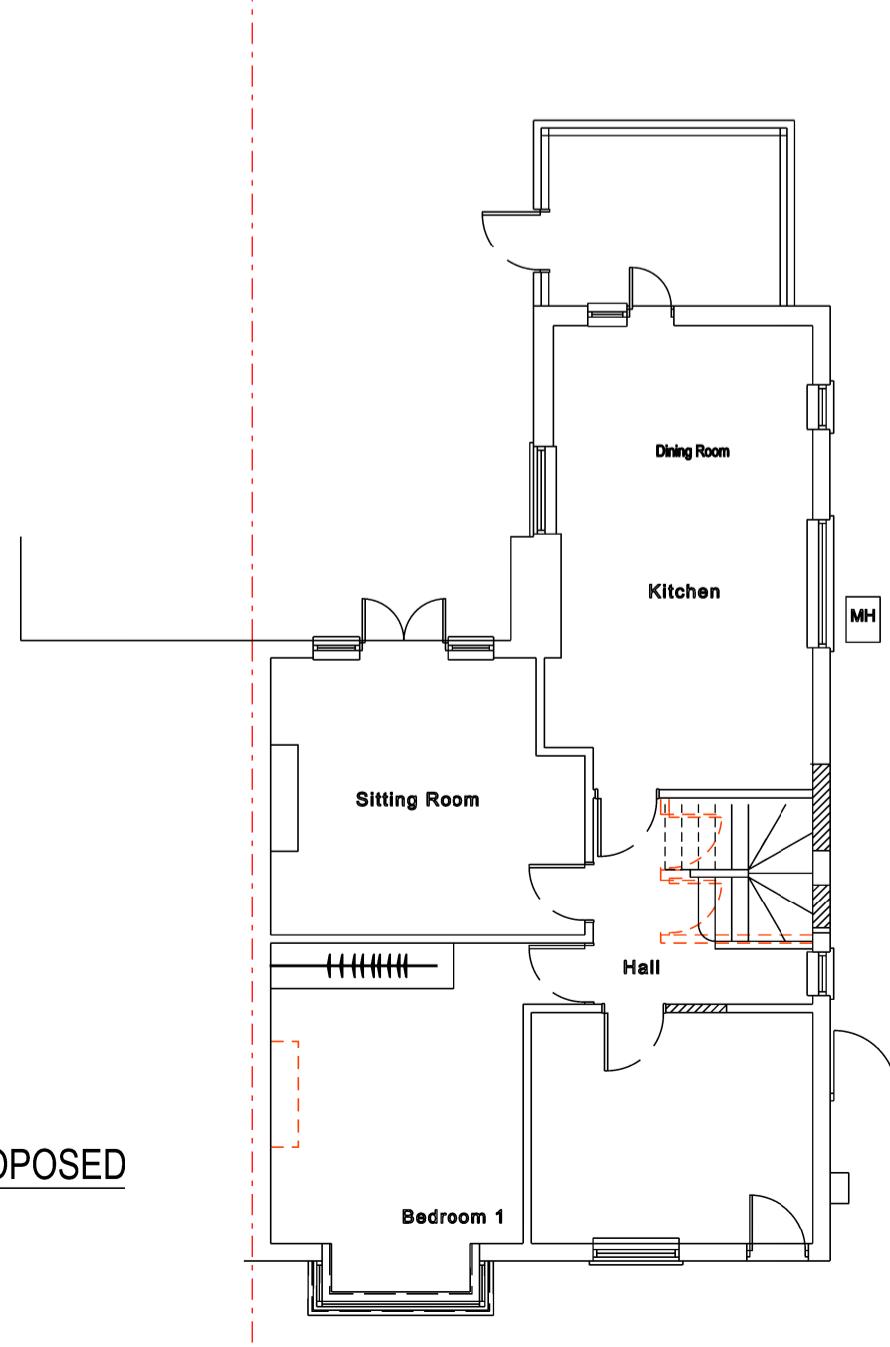
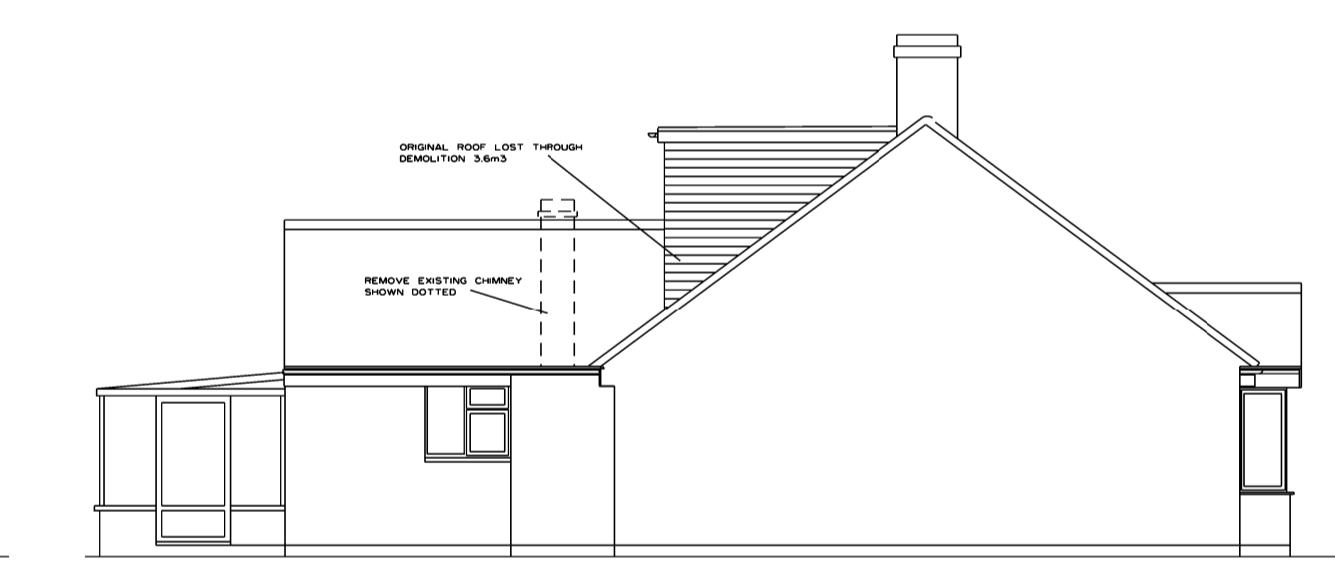
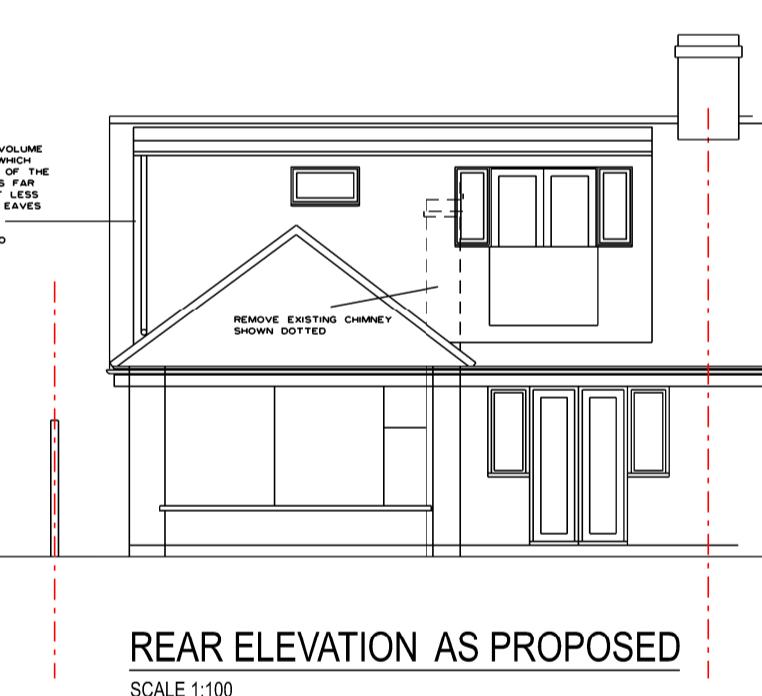
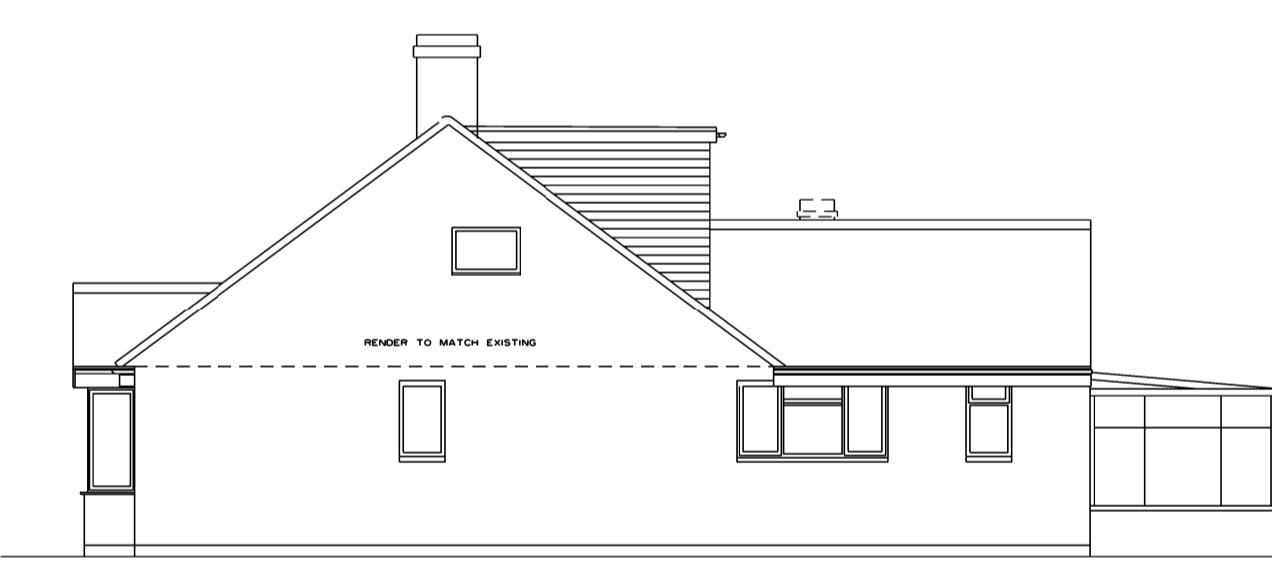
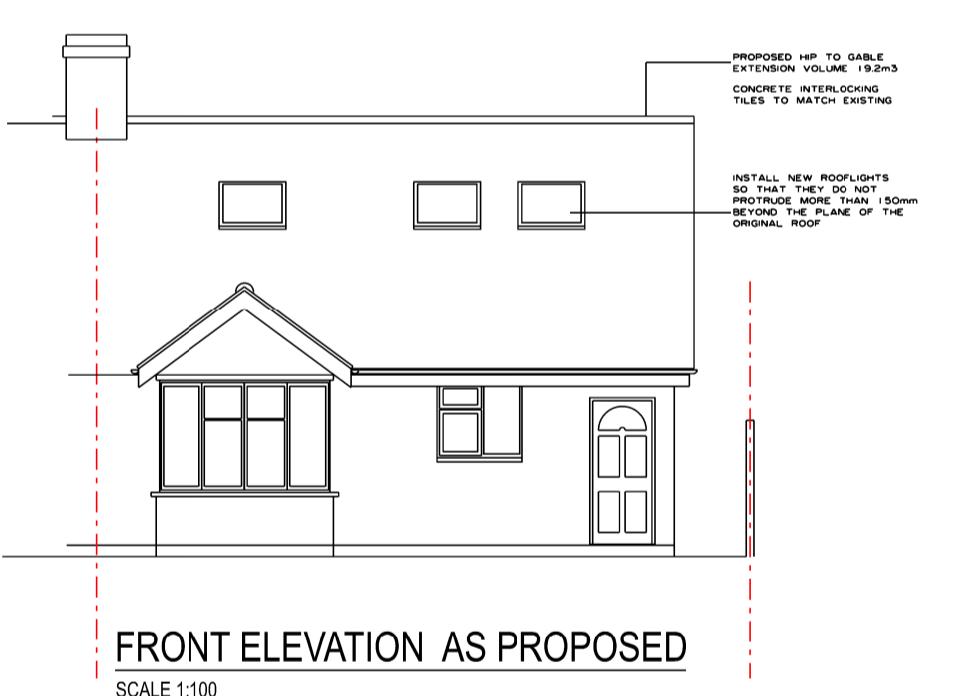
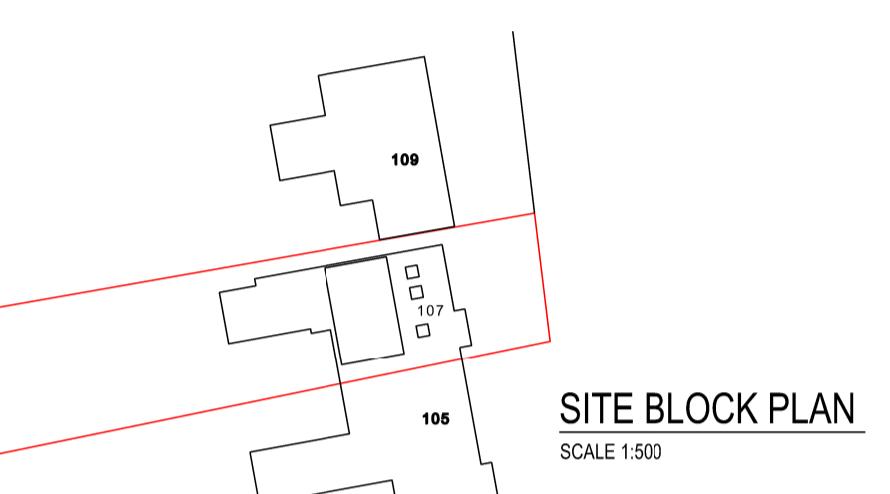
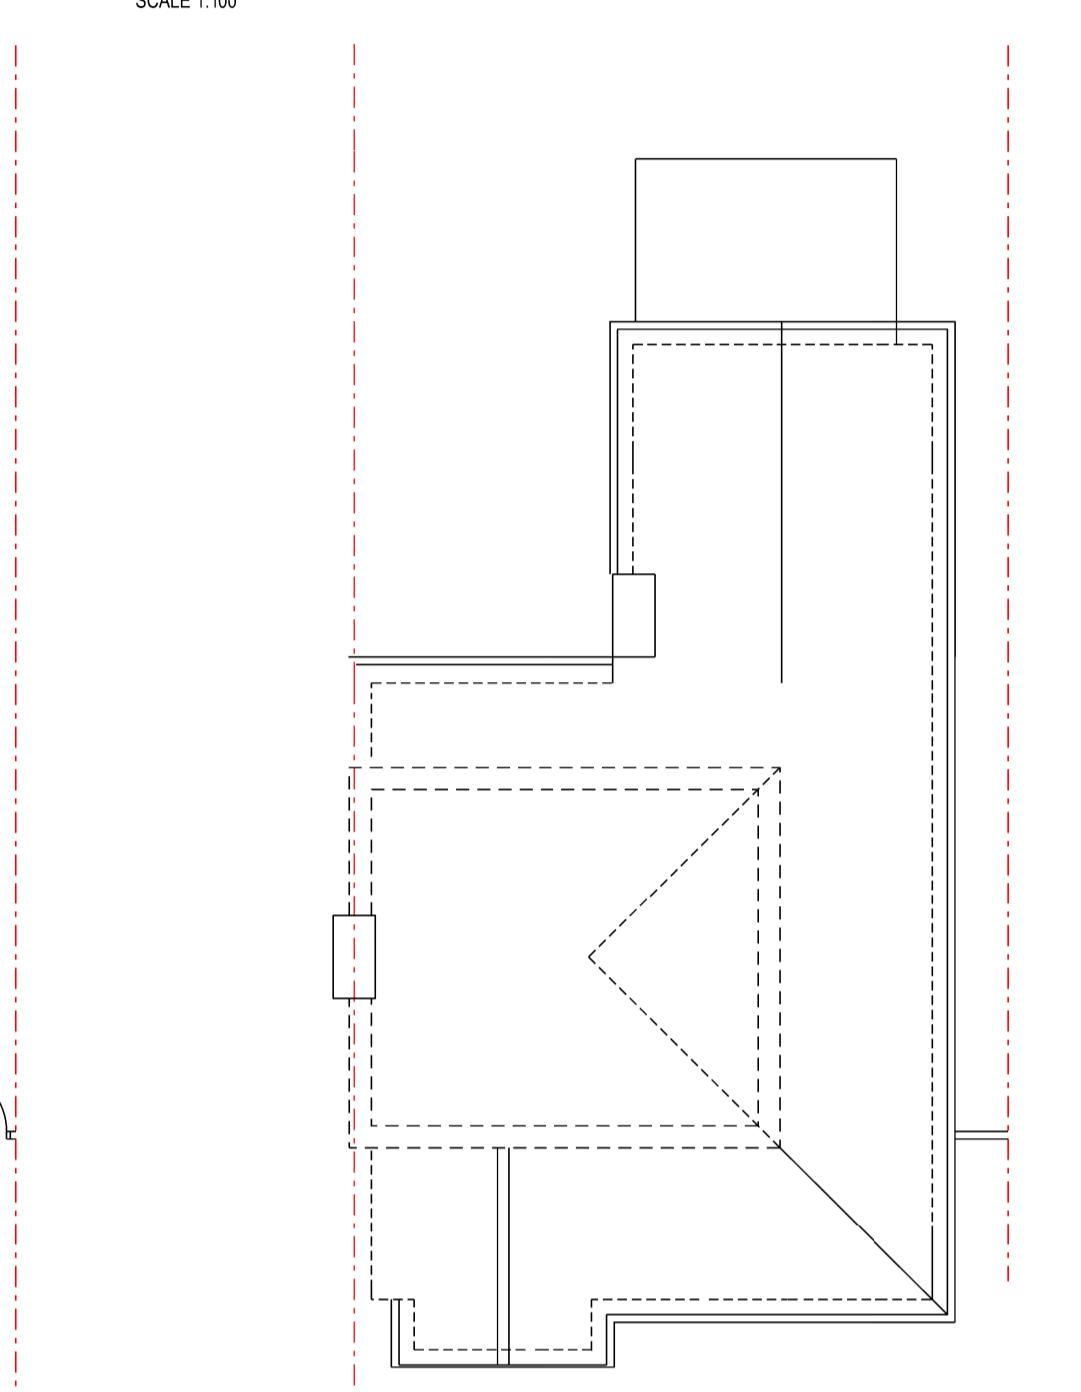


NOTES:
Figured dimensions are to be used in preference to scaled dimensions.
Contractors to verify all dimensions on site before commencing any work or shop drawing.
Any discrepancies between these drawings and the actual situation encountered on site should be conveyed to Berkeley & Brown and / or contract administrator immediately.
All work to comply with the latest relevant code of practice, British Standards and Building Regulations.
No part of this drawing may be reproduced without the permission of Berkeley & Brown.
© Berkeley & Brown 2024

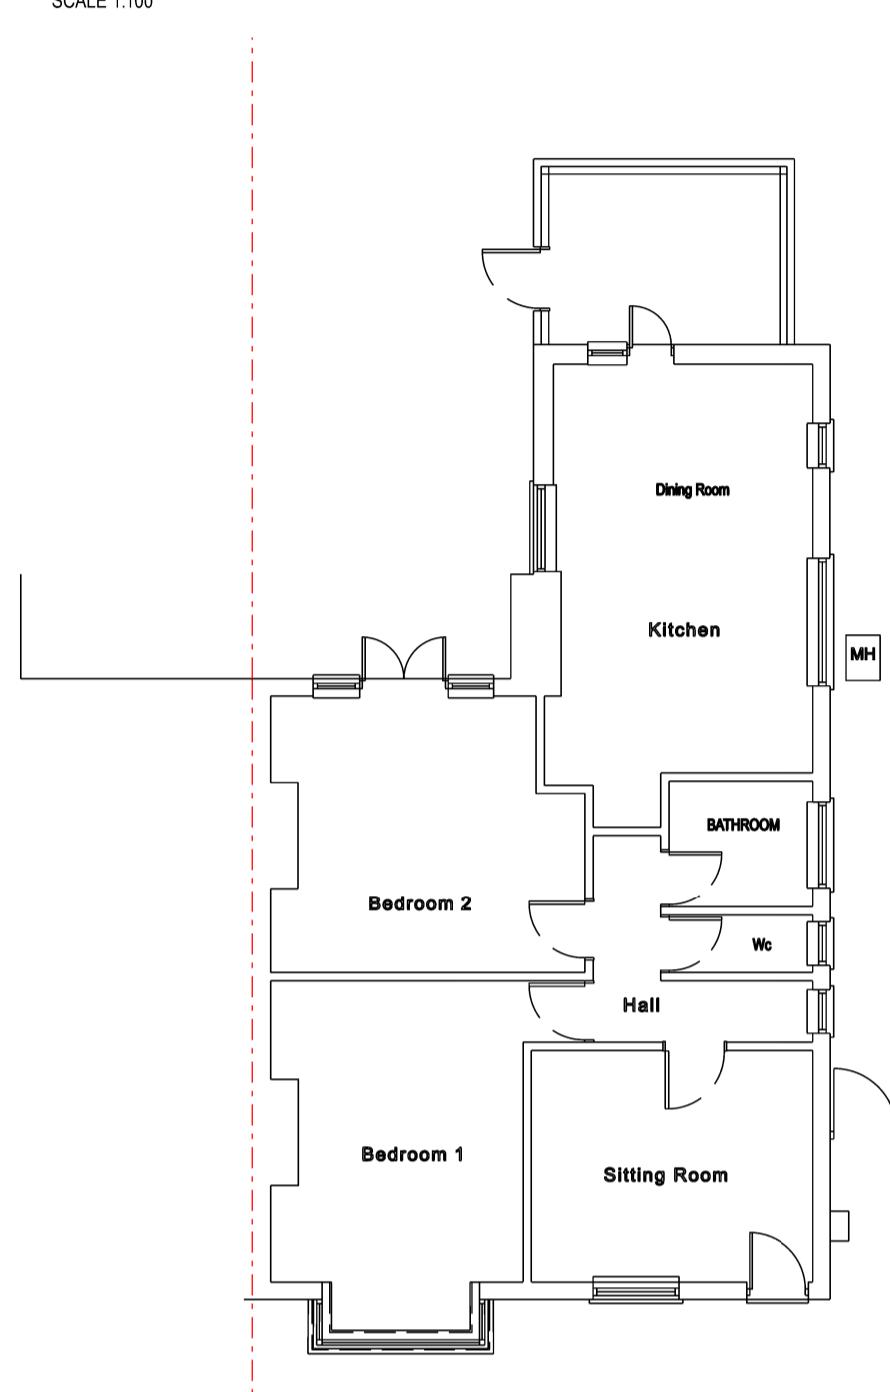

N.B. Refer to Structural Engineers details & spec for structural information.			
COPYRIGHT © This drawing is copyright and must not be copied or reproduced without the written consent of Berkeley & Brown			
1 This drawing must not be scaled			
2 The dimensions given are all dimensions on site			
3 All works are to be to the satisfaction of Local and Statutory Authorities and in accordance with current Building Regulations and Codes of Practice			
Revisions 001			
Stage	Date		
Client			
Title			
PLANS AS EXISTING AND PROPOSED			
Project	107 Lime Grove Ruslip Middx HA4 8RW	Date	MARCH 2024
Project No.	0374	Drawn	AIWV
Scale		1/100/500/1250	
BERKELEY & BROWN		Planning & Architecture	
45 BERKELEY AVE CHESHAM BUCKS HP5 2RW		tel: 01494 583152	
email: info@berkeleyandbrown.com		website: www.berkeleyandbrown.com	