


Legend	
	Site Boundary
	Wall & Cope Height: 1200mm
	Terrace Edge Seating Height range: 450-600mm

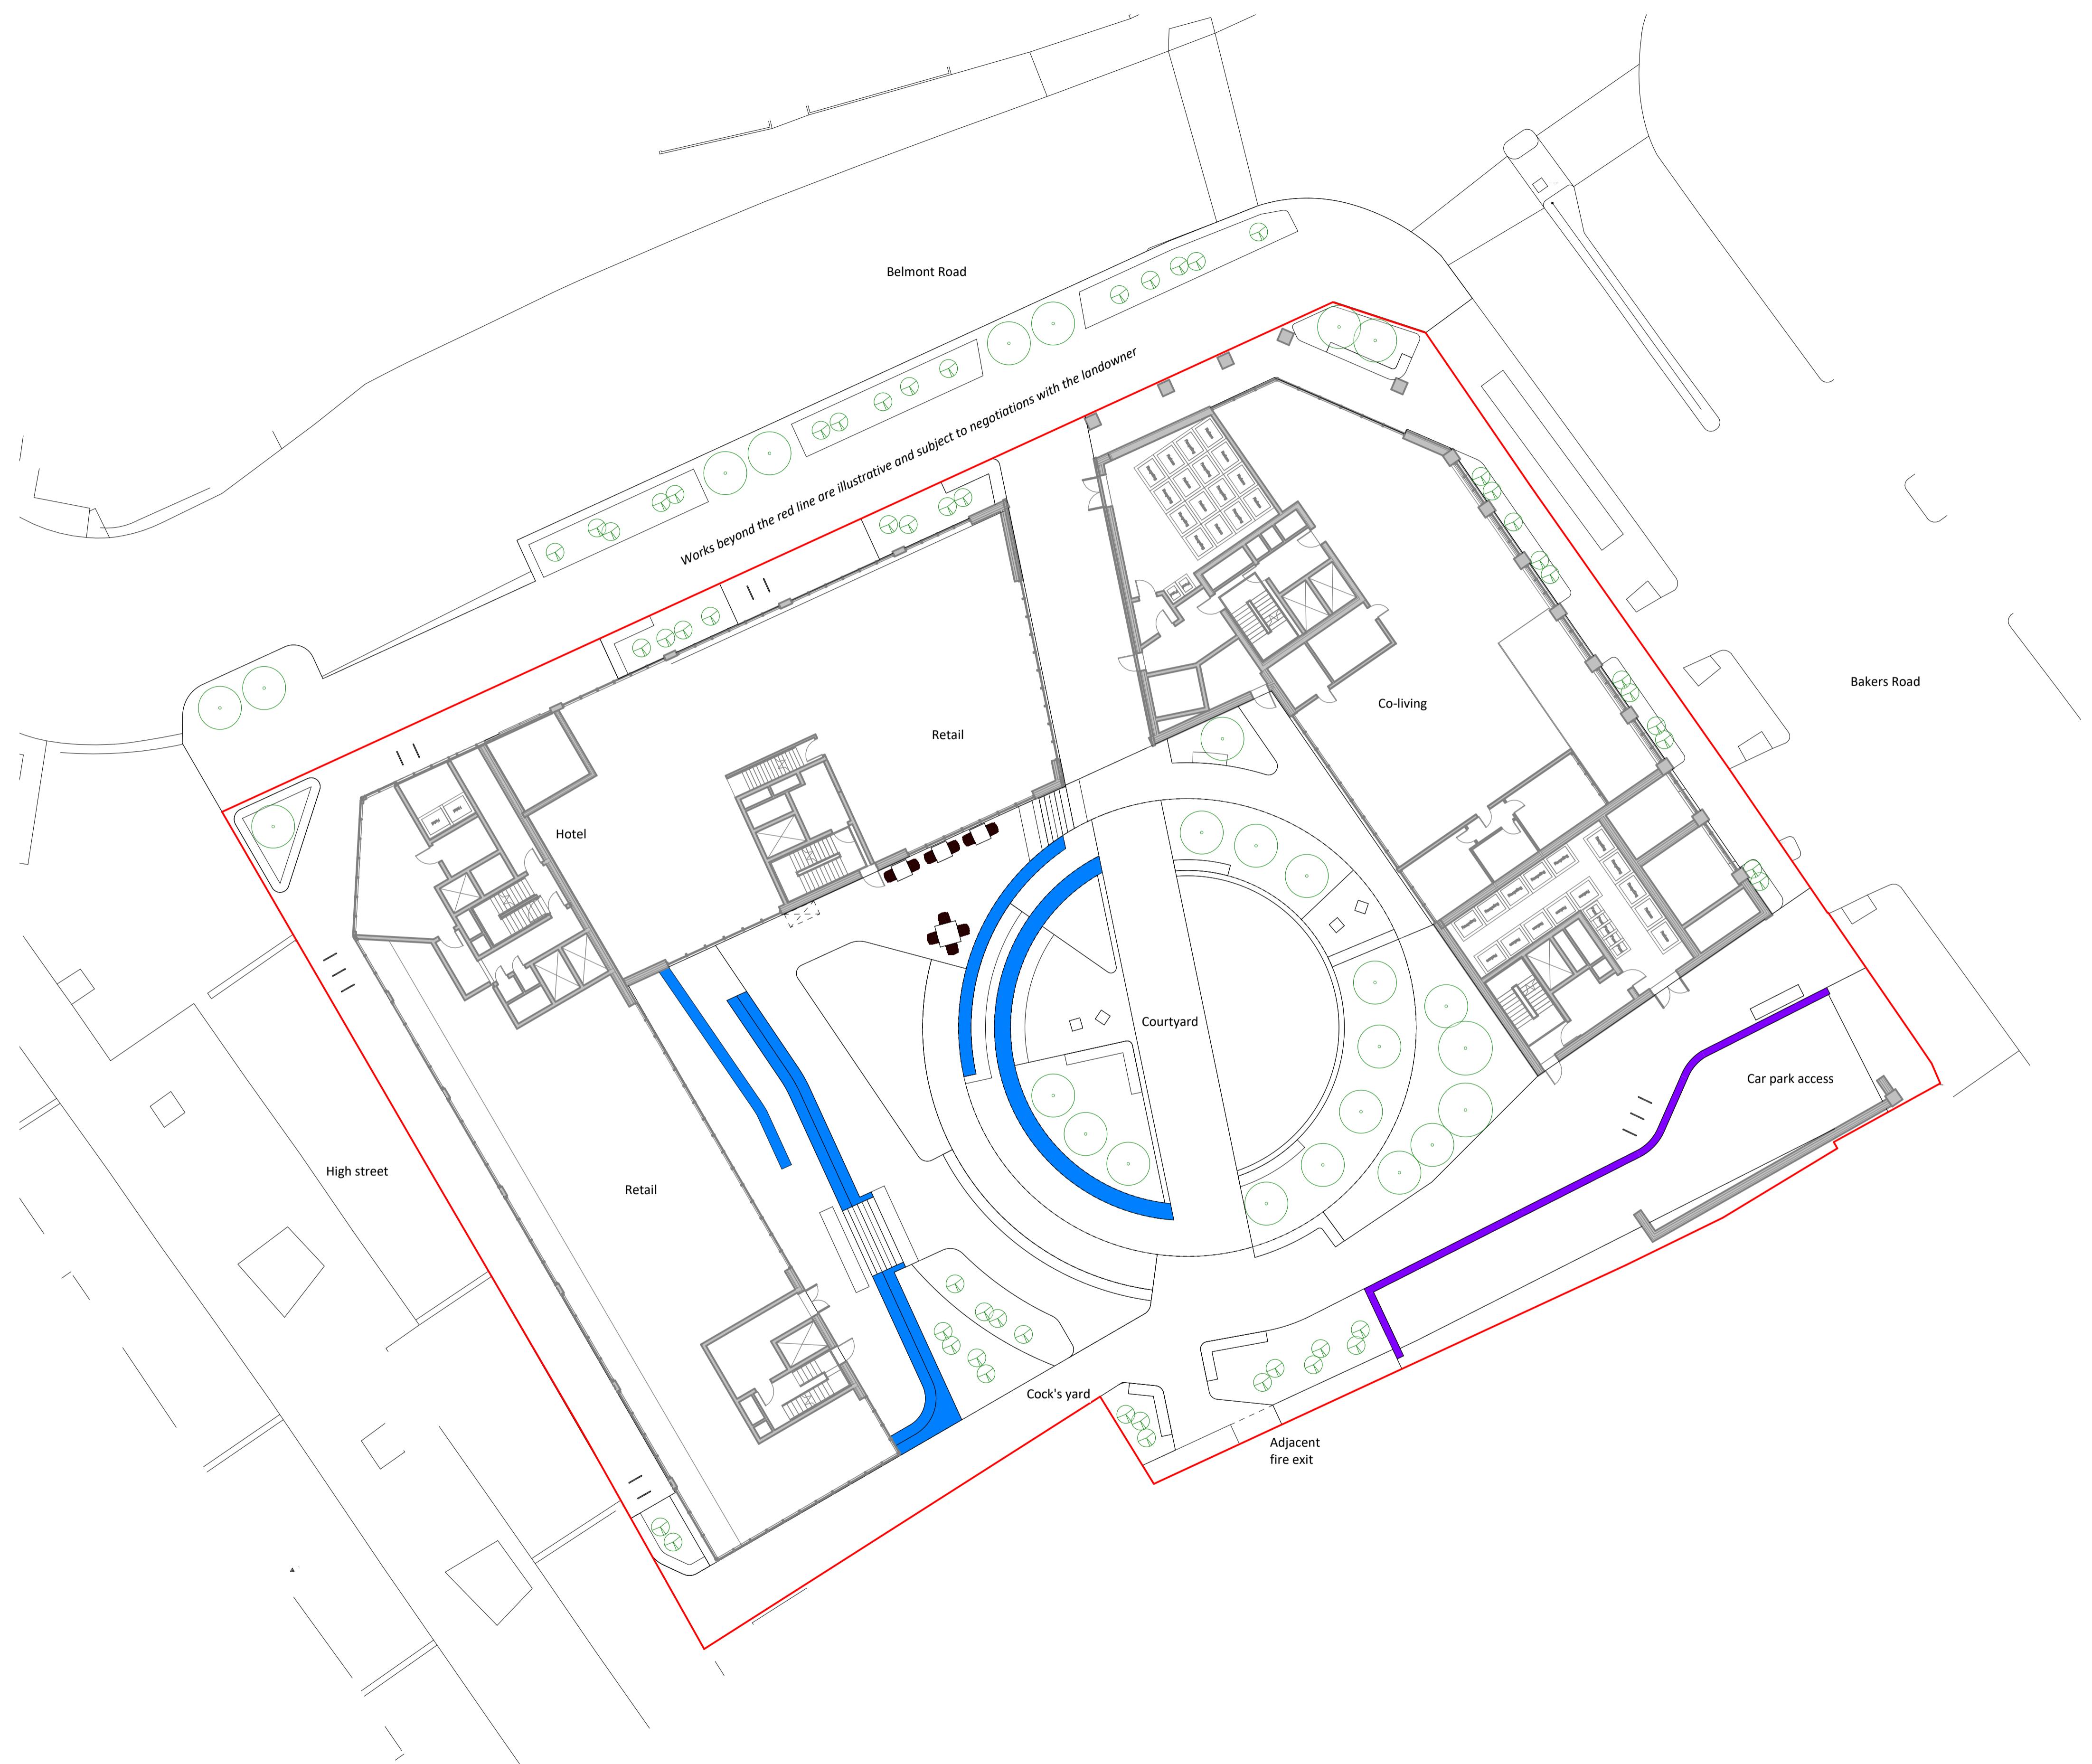

Issued for Planning	P02	OP	CS	27.03.24
Draft Issue for Coordination	P01	OP	CS	25.03.24
Revision Note				

newcastle:  
studio 7 & 8, the klin, hounds yard, walker road,  
newcastle, ne1 4ea, uk. t: +44 (0)191 281 3775  
london:  
the fishers, 1, meadow terrace,  
london, e1 1ea, uk. t: +44 (0)20 7479 2649  
edinburgh:  
e2, 2 george street,  
edinburgh, eh2 2be, uk. t: +44 (0)131 241 0009  
glasgow:  
177 w george st, glasgow, g2 2bh, uk. t: +44 (0)141 303 1464

oobe  
w: www.oobe.co.uk e: info@oobe.co.uk

Client DNA (Uxbridge) Ltd  
Project Uxbridge High Street

Title Boundary Treatment Strategy

Dwg. No. 5903-OOB-ZZ-00-D-L-000020

Rev. P02

Scale 1:200 @ A1

Date Jan 2023

PLANNING