


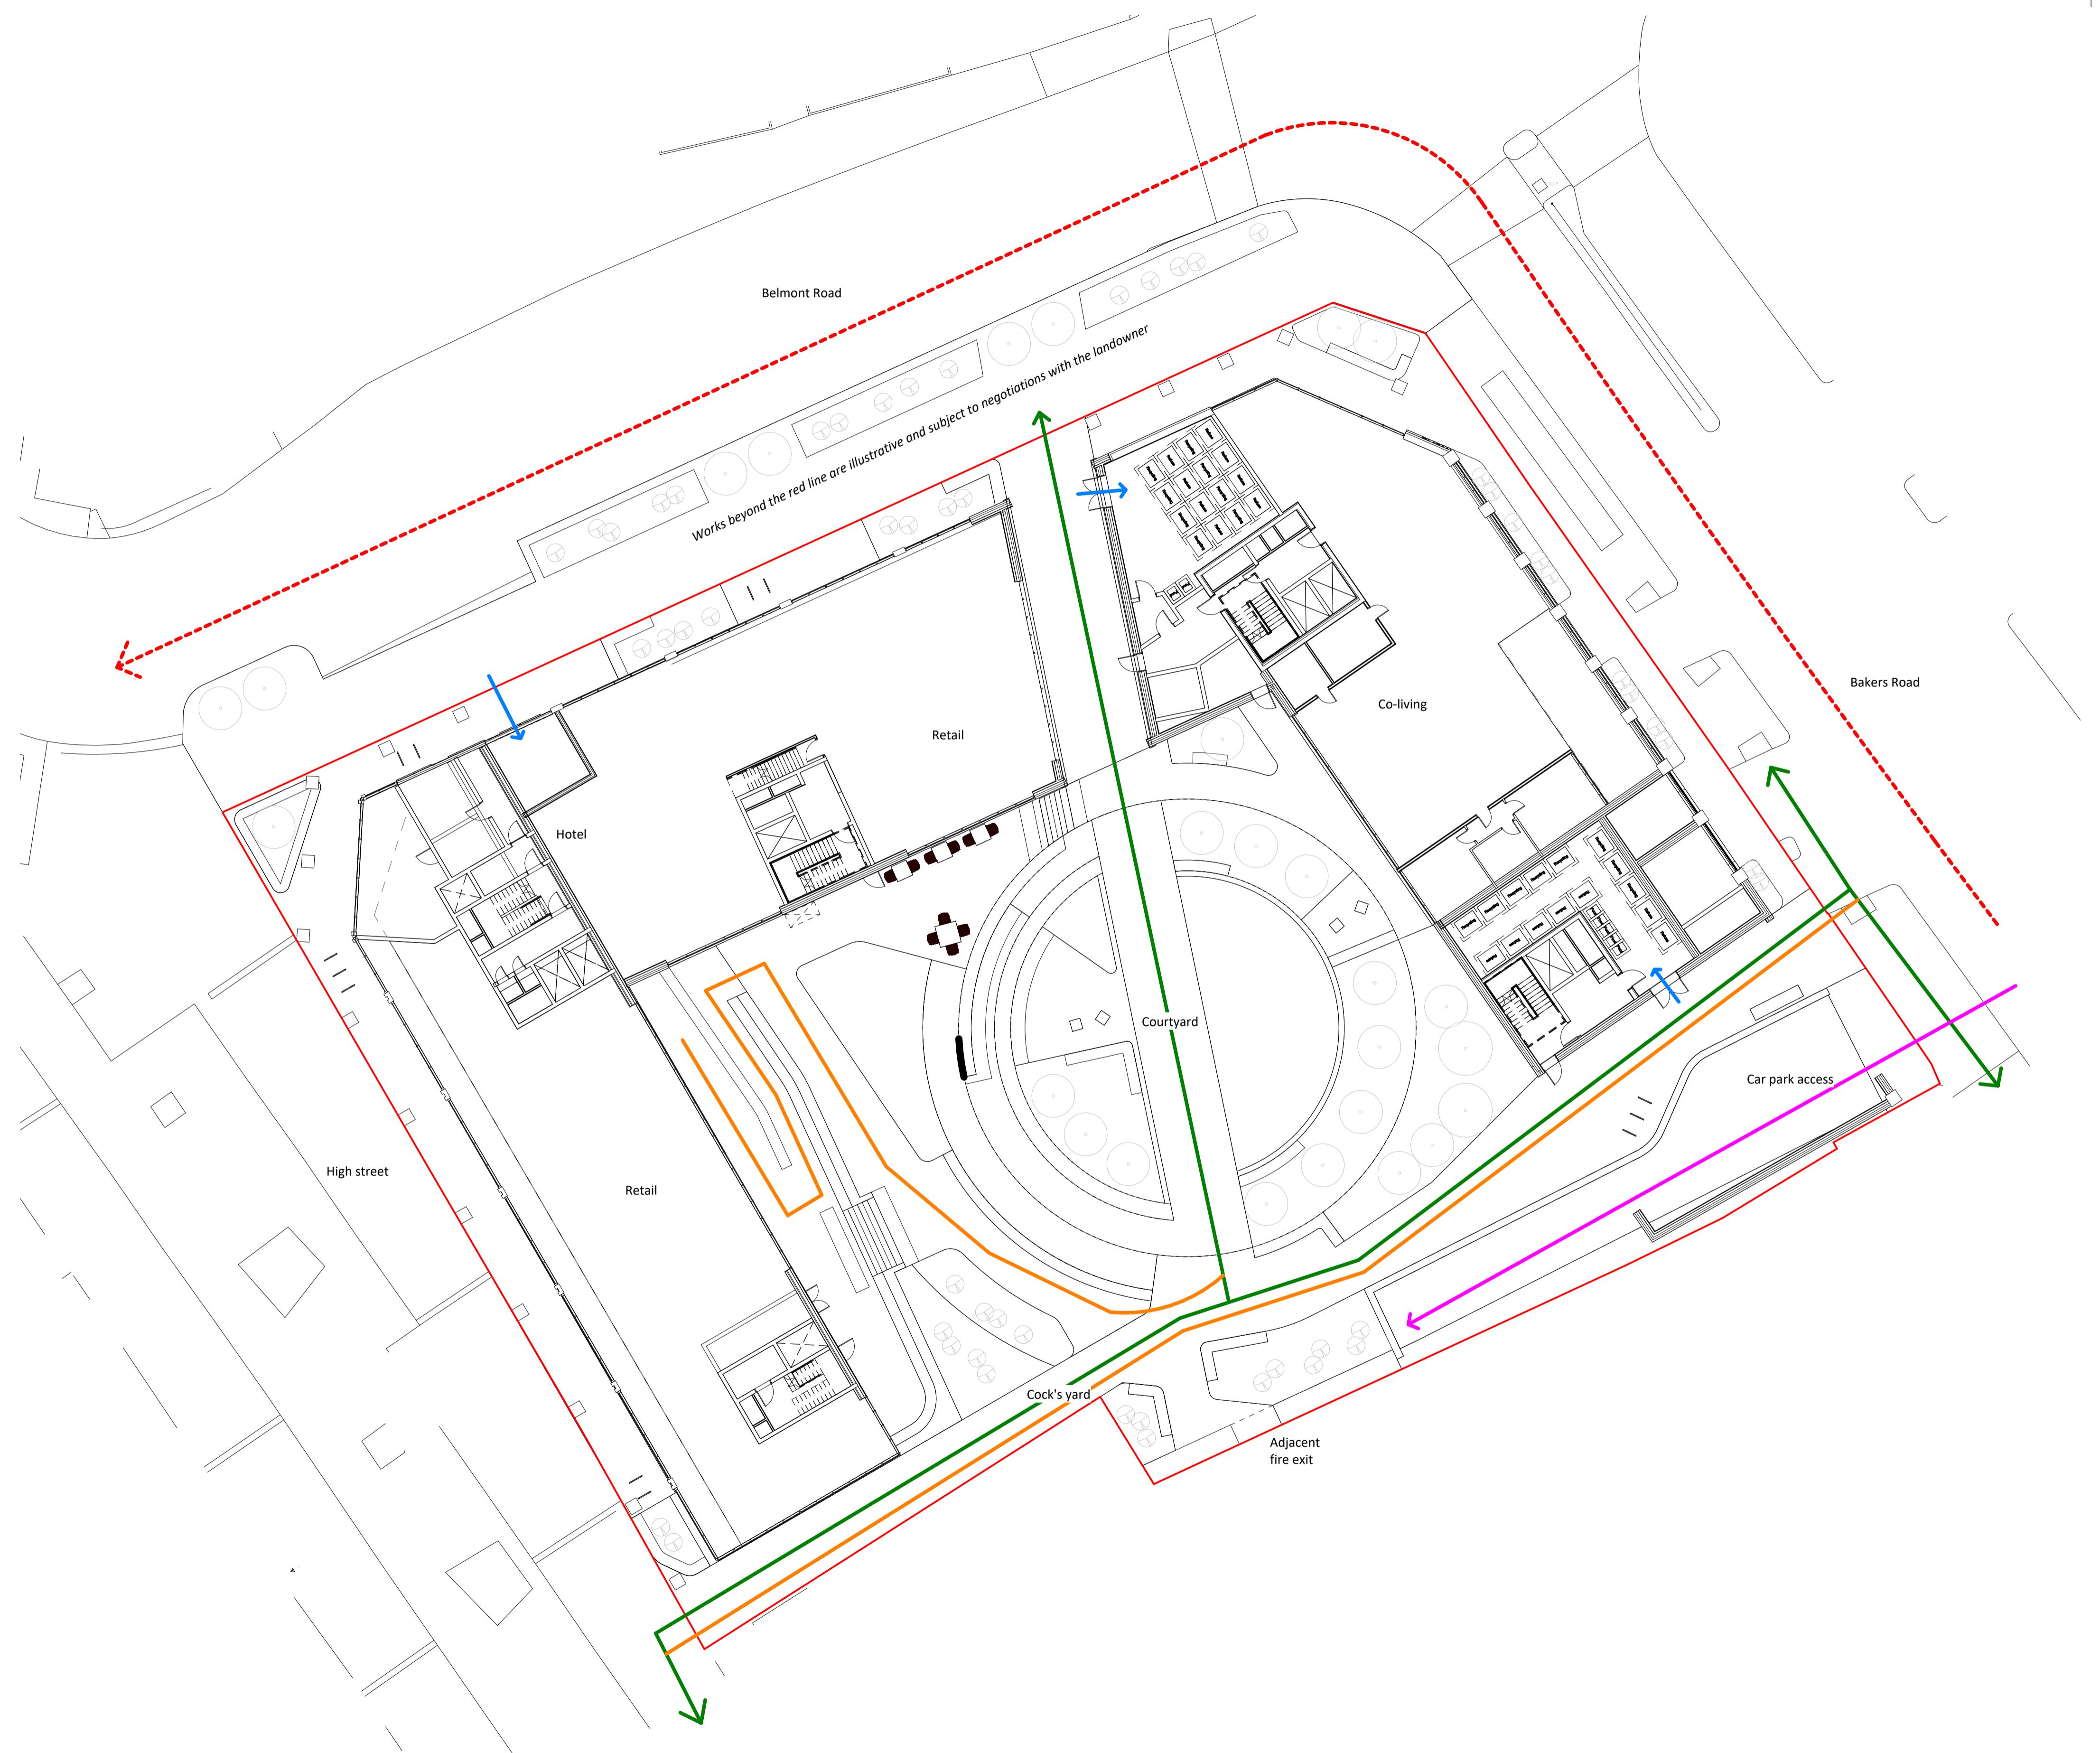

0 2 4 6 8 10
metres

Legend
Site Boundary
Vehicular Route
Service Route
Emergency vehicle Route
Pedestrian Route
Accessible Route



Issued for Planning	P02	OP	CS	27.03.24
Draft Issue for Coordination	P01	OP	CS	25.03.24
Revision Note				

newcastle:
studio 7 & 8, the klin, hounds yard, walker road,
newcastle, ne1 4ab, uk. t: +44 (0)191 281 3775
london:
the fishers, 1, meadow terrace,
london, e1 4dg, uk. t: +44 (0)20 7479 2649
edinburgh:
e2, 2 george street,
edinburgh, eh2 2dg, uk. t: +44 (0)131 241 0009
glasgow:
177 george street, glasgow, g2 2bh, uk. t: +44 (0)141 303 1464

ooobe
w: www.ooobe.co.uk e: info@ooobe.co.uk
Client DNA (Uxbridge) Ltd
Project Uxbridge High Street

Title Circulation Strategy

Dwg. No. 5903-OOB-ZZ-00-D-L-000030 Rev. P02
Scale As indicated @ A1 Date Jan 2023

PLANNING