


Legend

- Site Boundary
- Existing Levels
- Proposed Levels

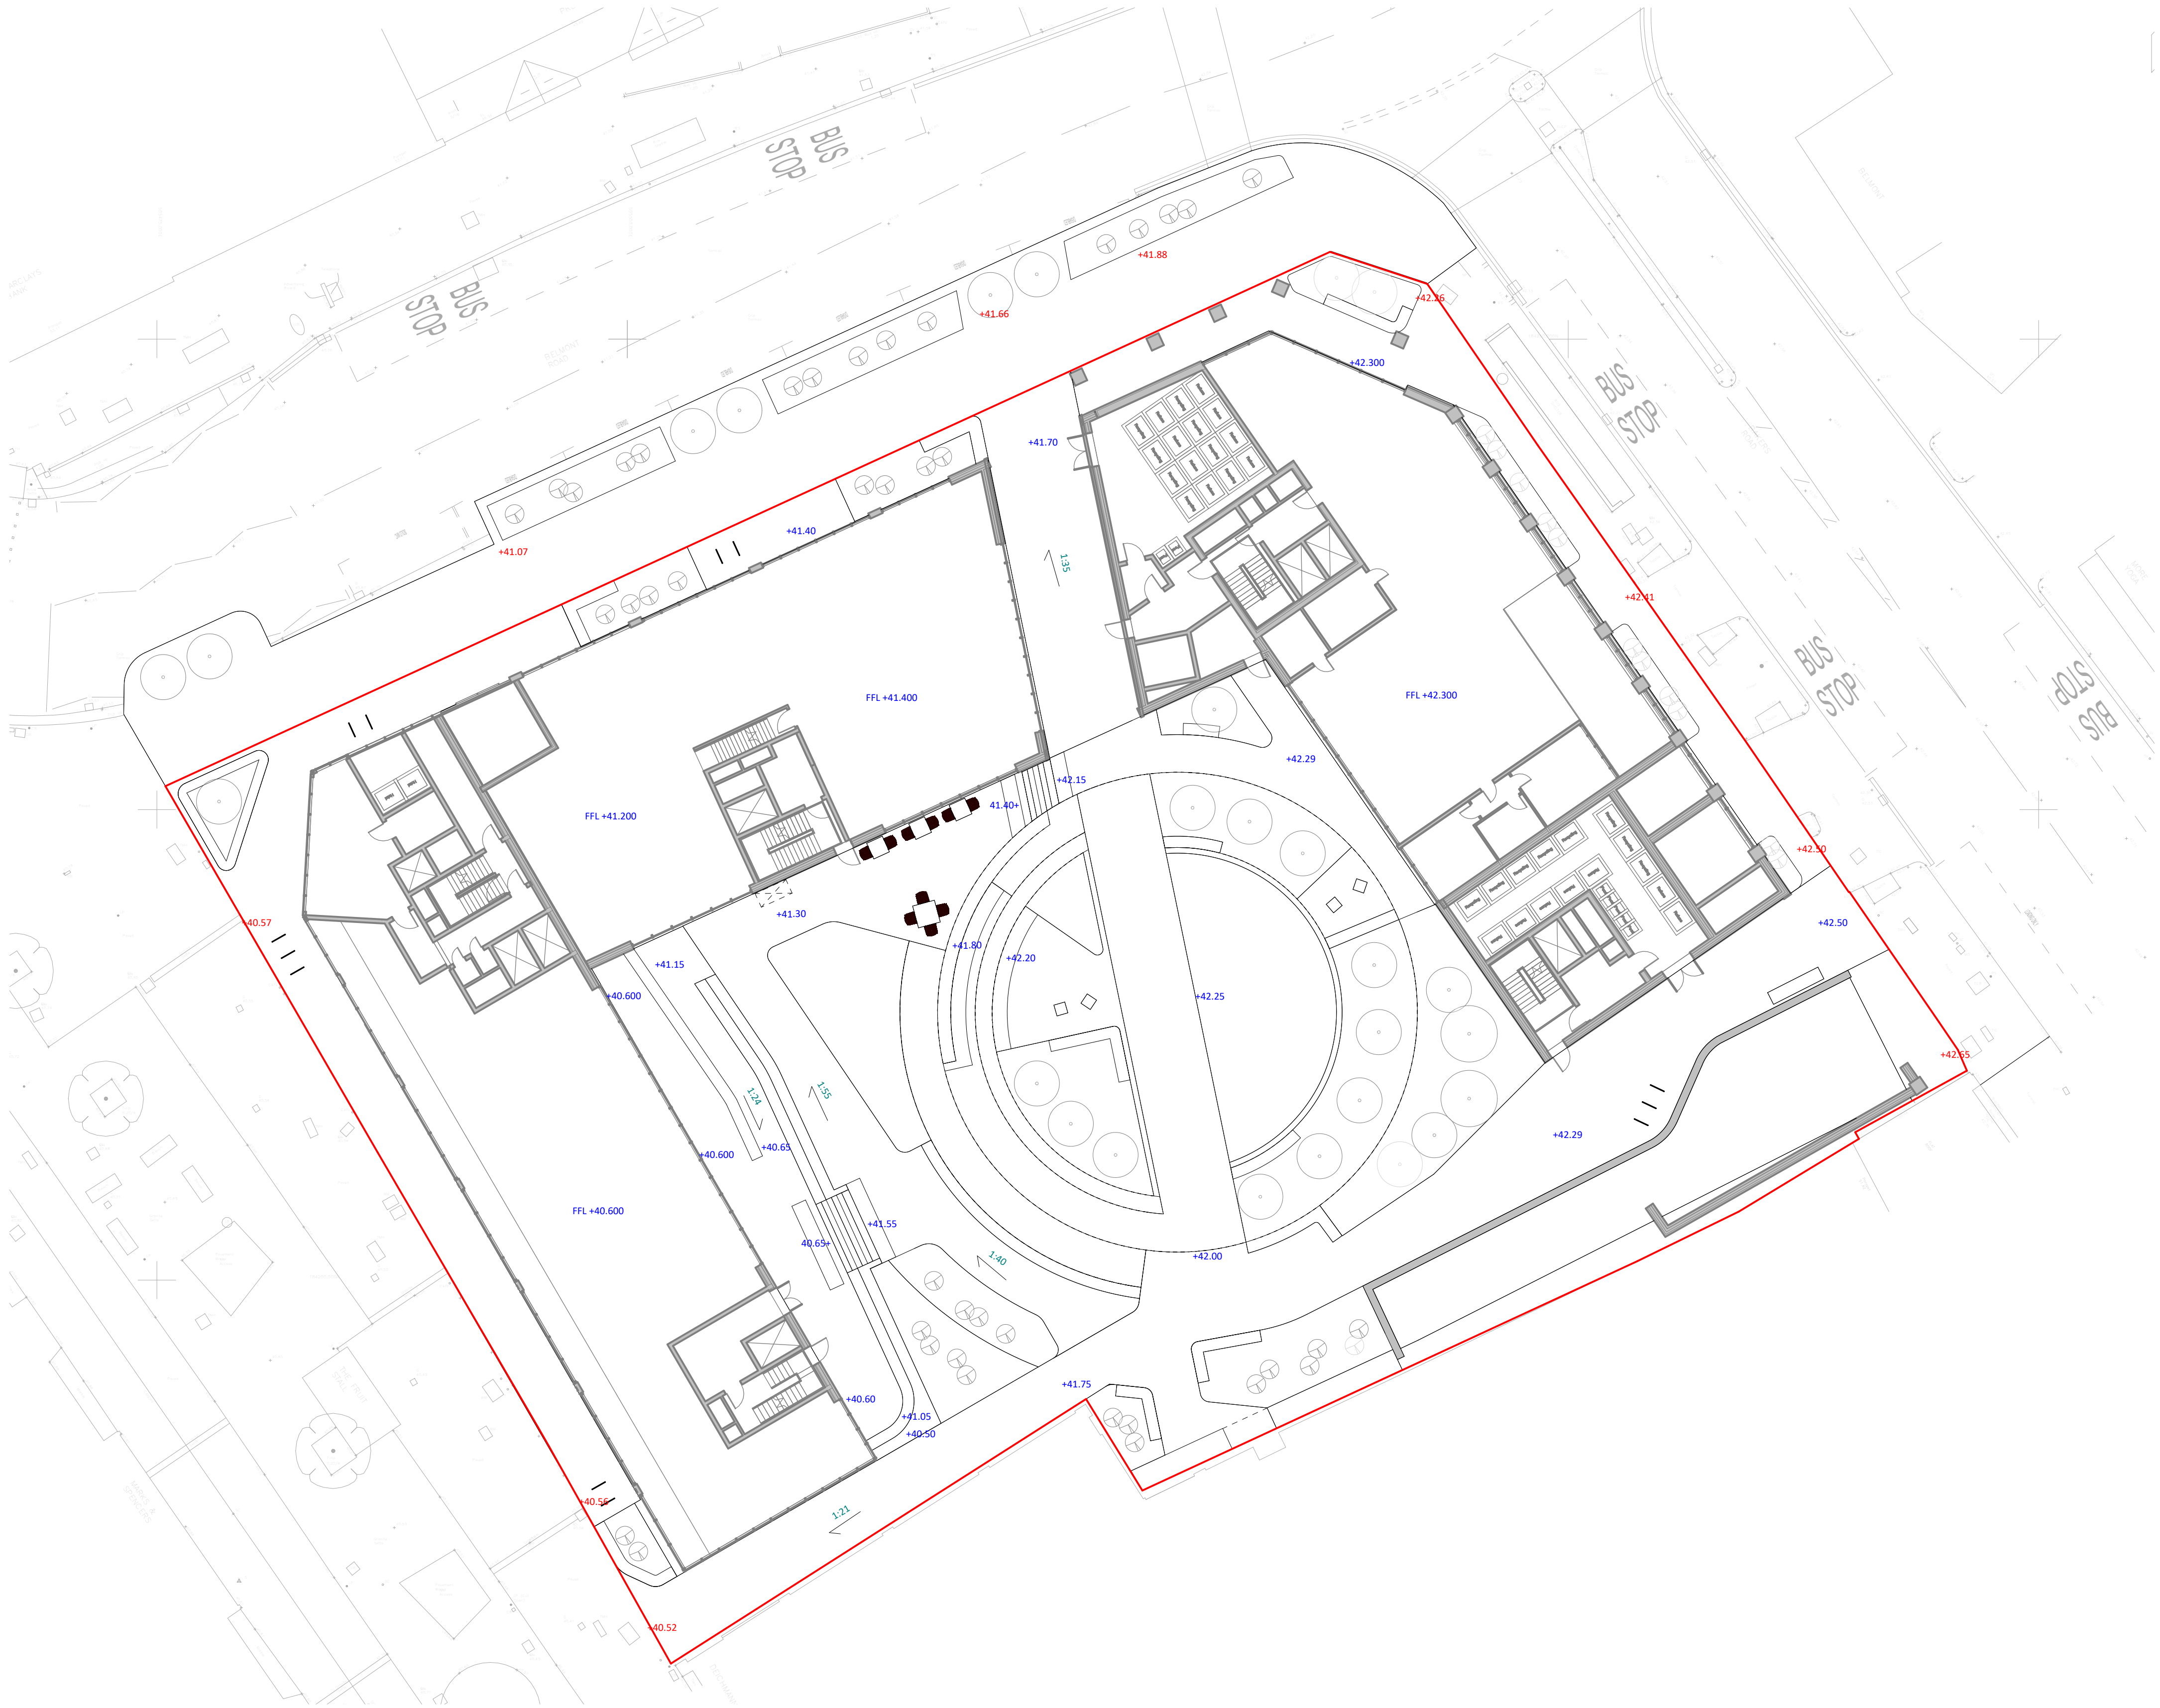

Issued for Planning	P04	OP	CS	27.03.24
Draft Issue for Coordination	P03	OP	CS	25.03.24
Draft Issue	P02	SE	CS	05.03.24
Draft issue for co-ordination	P01	OP	CS	19.02.24
Revision Note	Rev.	Author	Apvrd	Date
oobe www.oobe.co.uk e: info@oobe.co.uk				
newcastle: studio 7 & 8, the mills, heath road, walton road, newcastle, ncl 29L. t: +44 (0)191 281 3775 london: the fisherics, 1 eastmore terrace, london, e8 3jn. t: +44 (0)20 479 2649 edinburgh: 95 george street, edinburgh, e6 2ns. t: +44 (0)131 241 0309 glasgow: 177 w george st, glasgow metropolitan area, g2 2bs. t: +44 (0)141 301 1465				

Client DNA (Uxbridge) Ltd
Project Uxbridge High Street
Title Existing & Proposed Levels