


1 North Courtyard Elevation - Existing
1:100

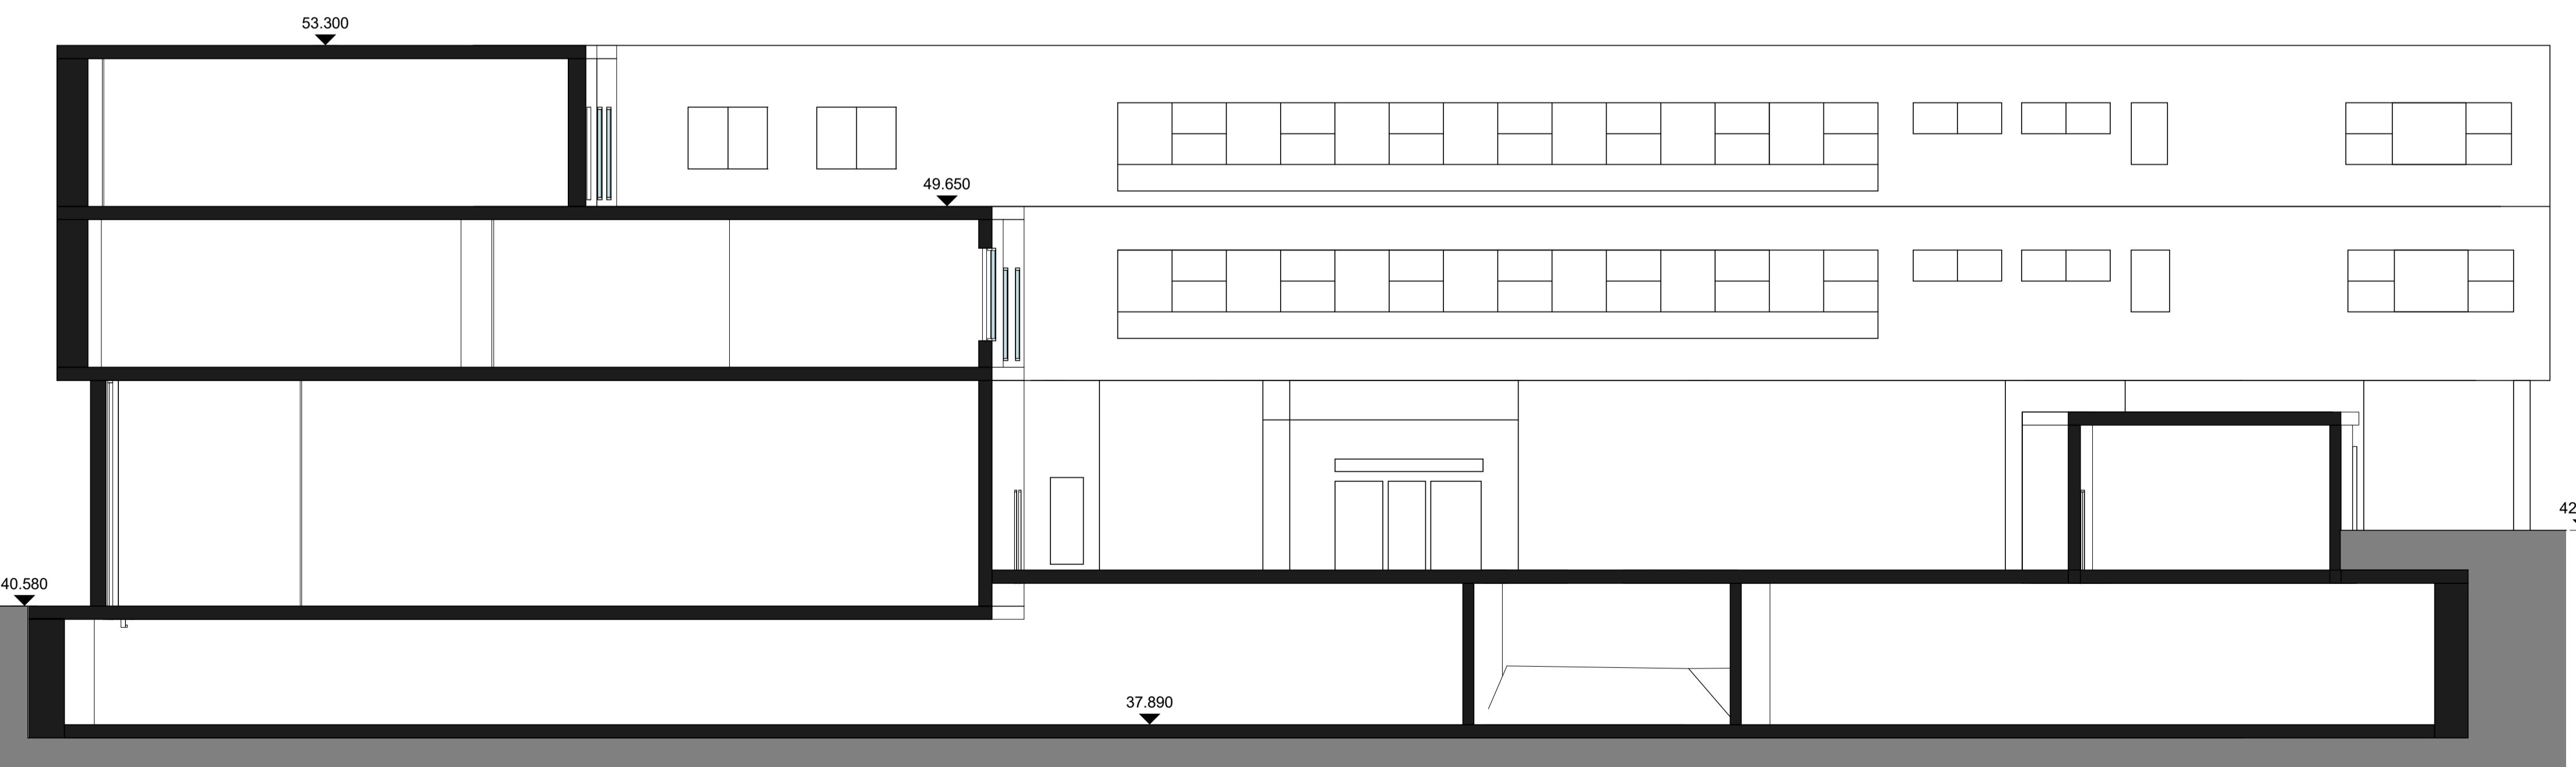

2 West Courtyard Elevation - Existing
1:100

