


Enhanced streetscape option to TfL standards

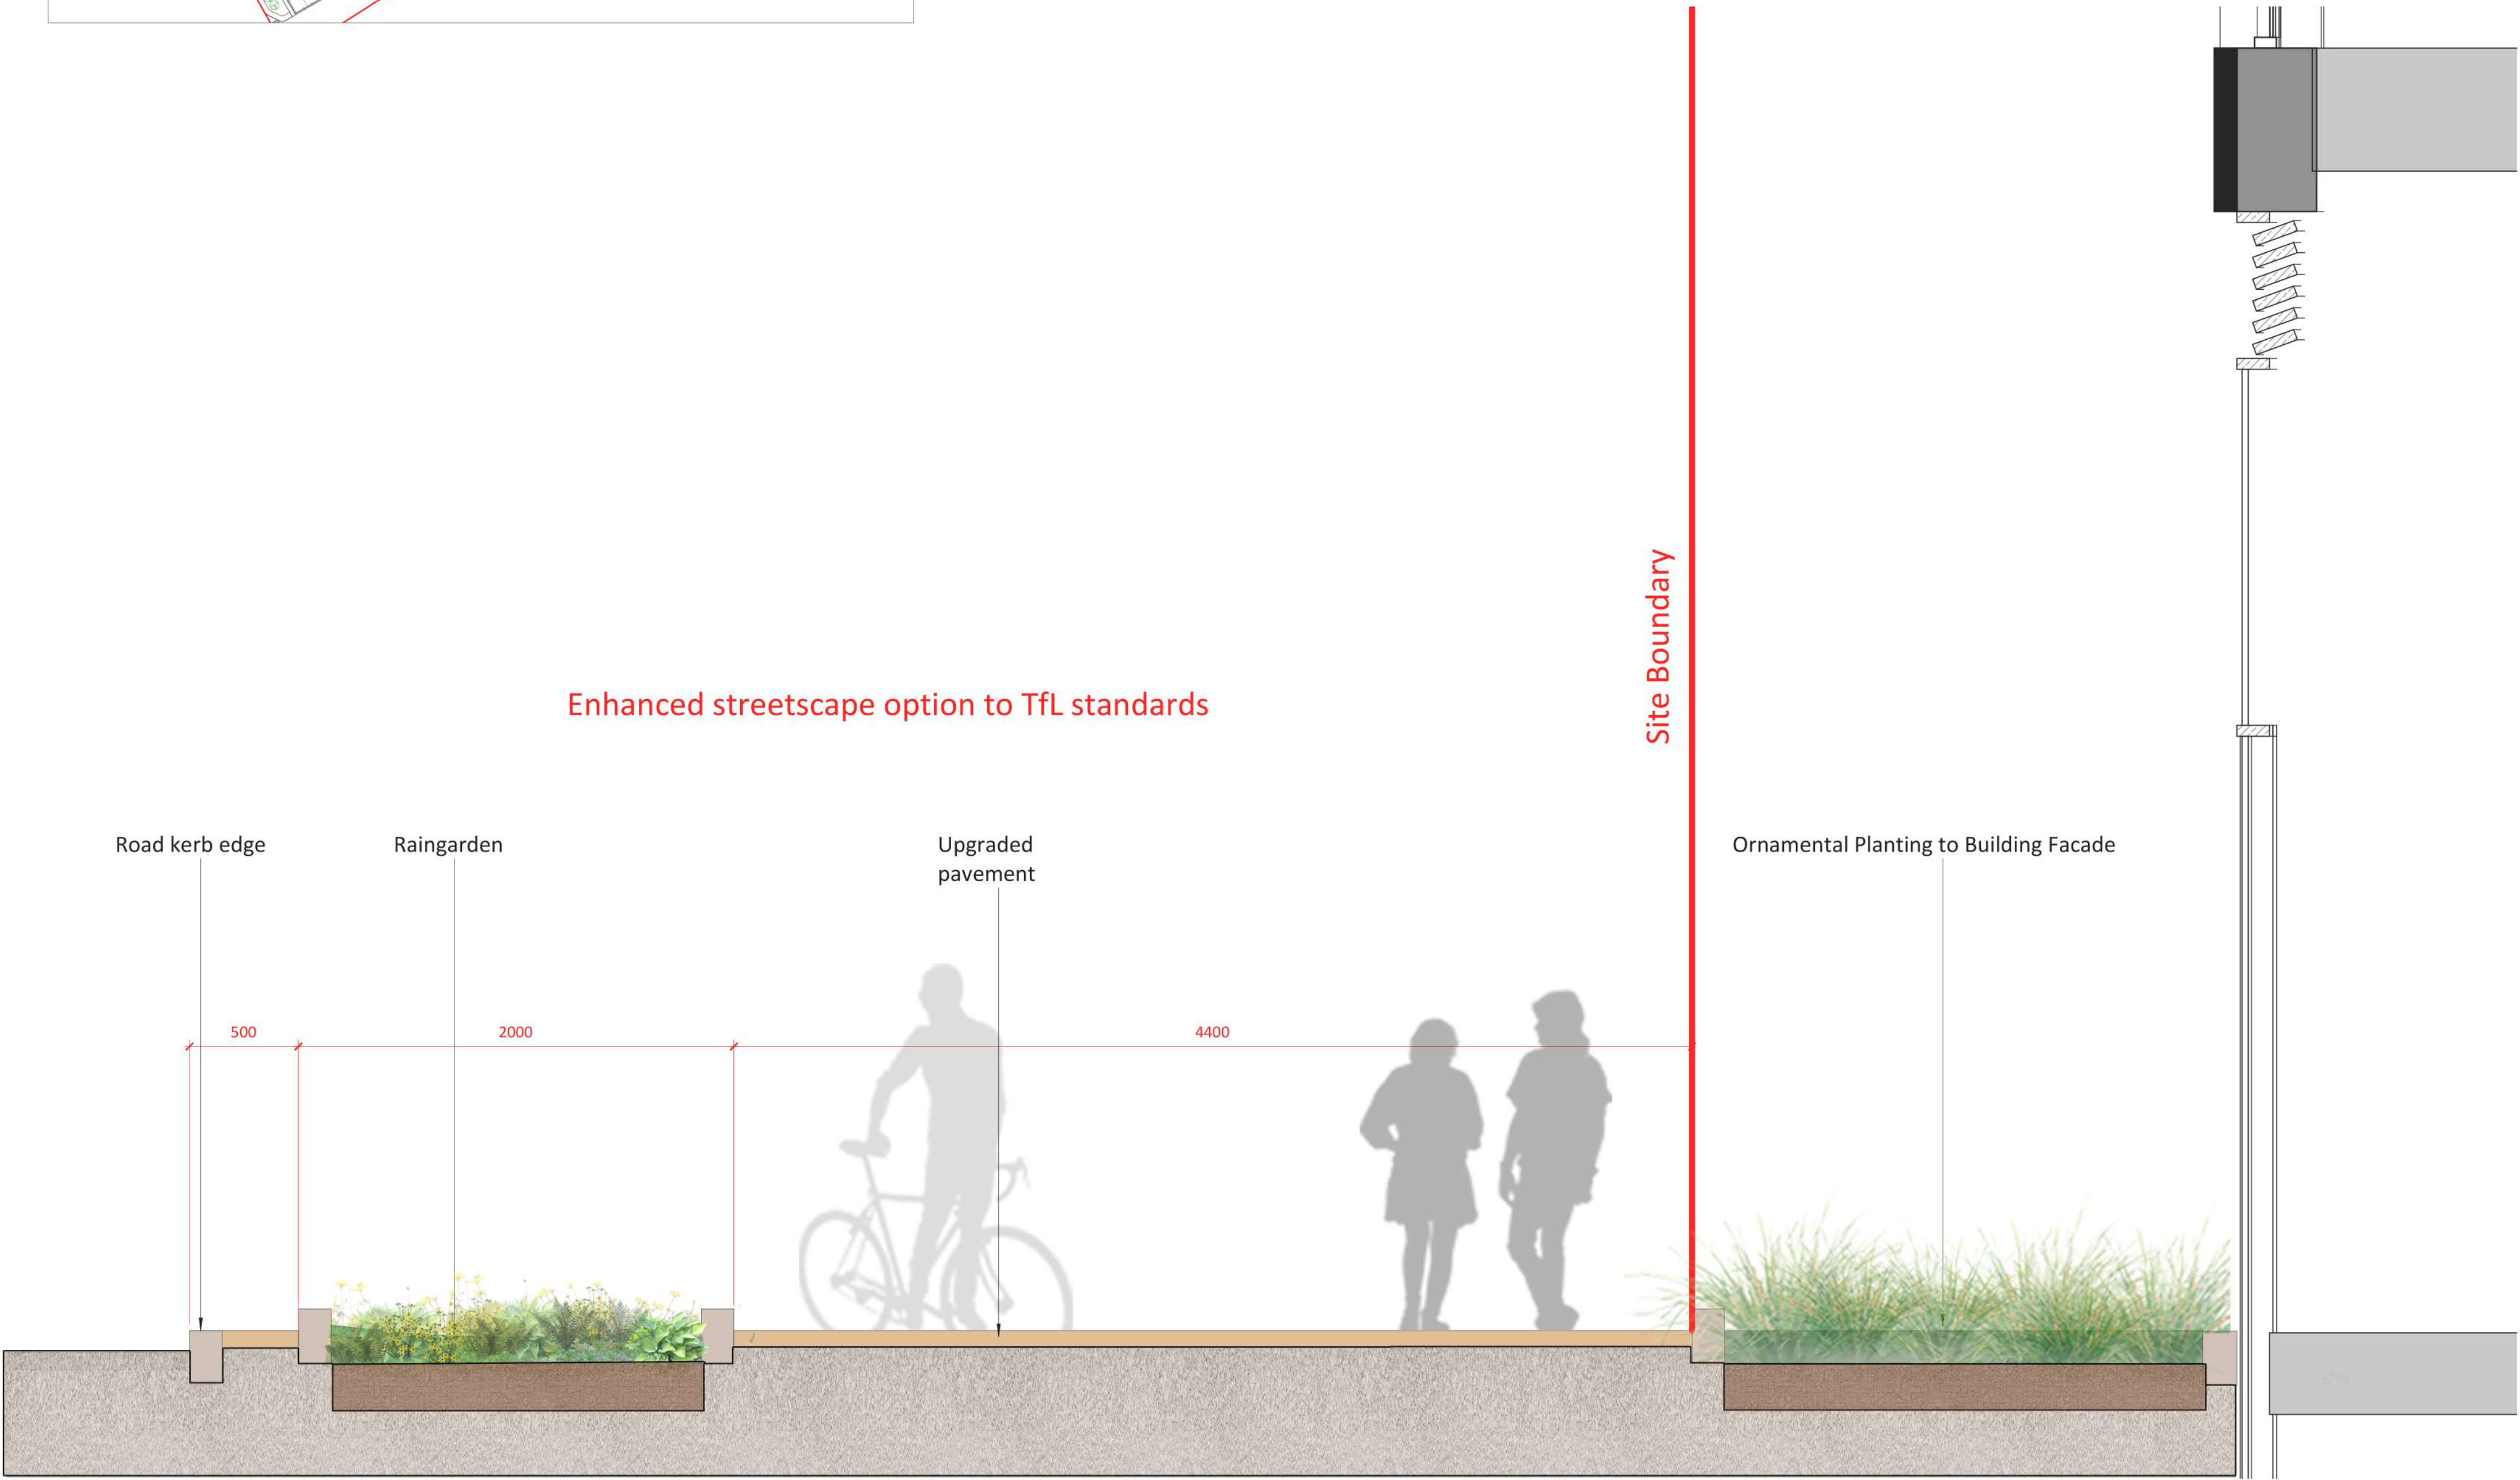

Section 2 - Street
1 : 20

Issued for Planning	P02	OP	CS	27.03.24
Draft Issue	P01	SE	CS	05.03.24
Revision Note	Rev.	Author	Apv'd	Date
newcastle: Studio 7 & 8, the 4th, North end, water road, newcastle, ned 290. t: +44 (0)191 281 3775 london: the fisheries, 2, millmore terrace, london, e8 3jn. t: +44 (0)20 479 2649 edinburgh: 13 george street, edinburgh g2 2bu. t: +44 (0)131 241 0309 glasgow: 177 w george st, glasgow metropolitan area, g2 2bu. t: +44 (0)141 301 1455				
w: www.oobe.co.uk e: info@oobe.co.uk				

Client	DNA (Uxbridge) Ltd
Project	Uxbridge High Street
Title	Site Sections 02

Dwg. No.	5903- OOB- ZZ- D- L- 000051	Rev.	P02
Scale	As indicated @ A1	Date	Feb 2024