

**From:** UK OSP-Team . <osp-team@verizon.com>  
**Sent:** 12 December 2023 20:29  
**To:** Utility Solutions GDC Requests; UK OSP-Team  
**Subject:** Re: Plant Enquiry - 215625 - Site off Belmont Road, High Street, Uxbridge - Please respond by 14/12/2023  
**Attachments:** C2 Yes Letter.doc; Tq0584se.pdf; Tq0584sw.pdf

Dear Sir/Madam

Verizon is a licensed Statutory Undertaker.

We have reviewed your plans and have determined that Verizon (Formerly known as MCI WorldCom, MFS) does have apparatus in the areas concerned.

Please see attached location map/maps

If you have any further queries please do not hesitate to call.

Yours faithfully

Plant Protection Officer (GGS) Email [osp-team@uk.verizon.com](mailto:osp-team@uk.verizon.com)

On Tue, 12 Dec 2023 at 07:06, Utility Solutions Orders <[requests.utilitysolutions@atkinsrealis.com](mailto:requests.utilitysolutions@atkinsrealis.com)> wrote:

Our Reference: 215625  
Site Name: Site off Belmont Road, High Street, Uxbridge  
Works Description: Demolition  
Site Grid References: 505526 184220

To whom it may concern,

Please find enclosed a plant enquiry for your attention.

**We request plans showing the location of your company's affected plant in relation to the entire site area shown within the boundary on the attached map. Grid references and postcodes relative to the site boundary are provided on the attached map to help you locate the site.**

Within your response please quote our reference number and the name of the site shown above. If you do not have any apparatus in this area, please could you send written confirmation to declare

**Verizon**

Outside Plant & Infrastructure Dept,  
1<sup>st</sup> Floor Office  
**Unit 8**  
101 Stephenson Street  
London  
E16 4SA  
United Kingdom  
Tel: +44 (0) 20 76759465  
Email: [osp-team@intl.verizon.com](mailto:osp-team@intl.verizon.com)

Dear Sir/Madam,

**C2 Plant Enquiry**

We have reviewed your proposed plan and have enclosed maps of the areas in which Verizon (Formerly known as MCI WorldCom, MFS) has apparatus in the area concerned. Please note these maps are for approximate location only. To determine the exact location a trial hole must be dug using extreme caution.

Where U/G plant is affected and requires rerouting; you must submit draft details of the proposed scheme with a request for a 'C3 Budget Estimate' to email [osp-team@intl.verizon.com](mailto:osp-team@intl.verizon.com). These should be returned to you within 30 working days on receipt of your request.


If you have any further queries, please do not hesitate to call us on the above numbers.

Yours faithfully  
**Plant Protection Officer**

**C3 Budget Estimates Controller**  
**Verizon**  
1<sup>st</sup> floor Office  
Unit 8  
101 Stephenson Street  
London  
E16 4SA  
Tel: +44 (0) 20 76759465


---

**Please Note.** To enable us to process your enquiry as quickly as possible, please ensure that you include a post code and/or an Ordnance Survey Grid Reference. Chambers may also be marked as MCI, W-Com, MFS. Thank you for your co-operation

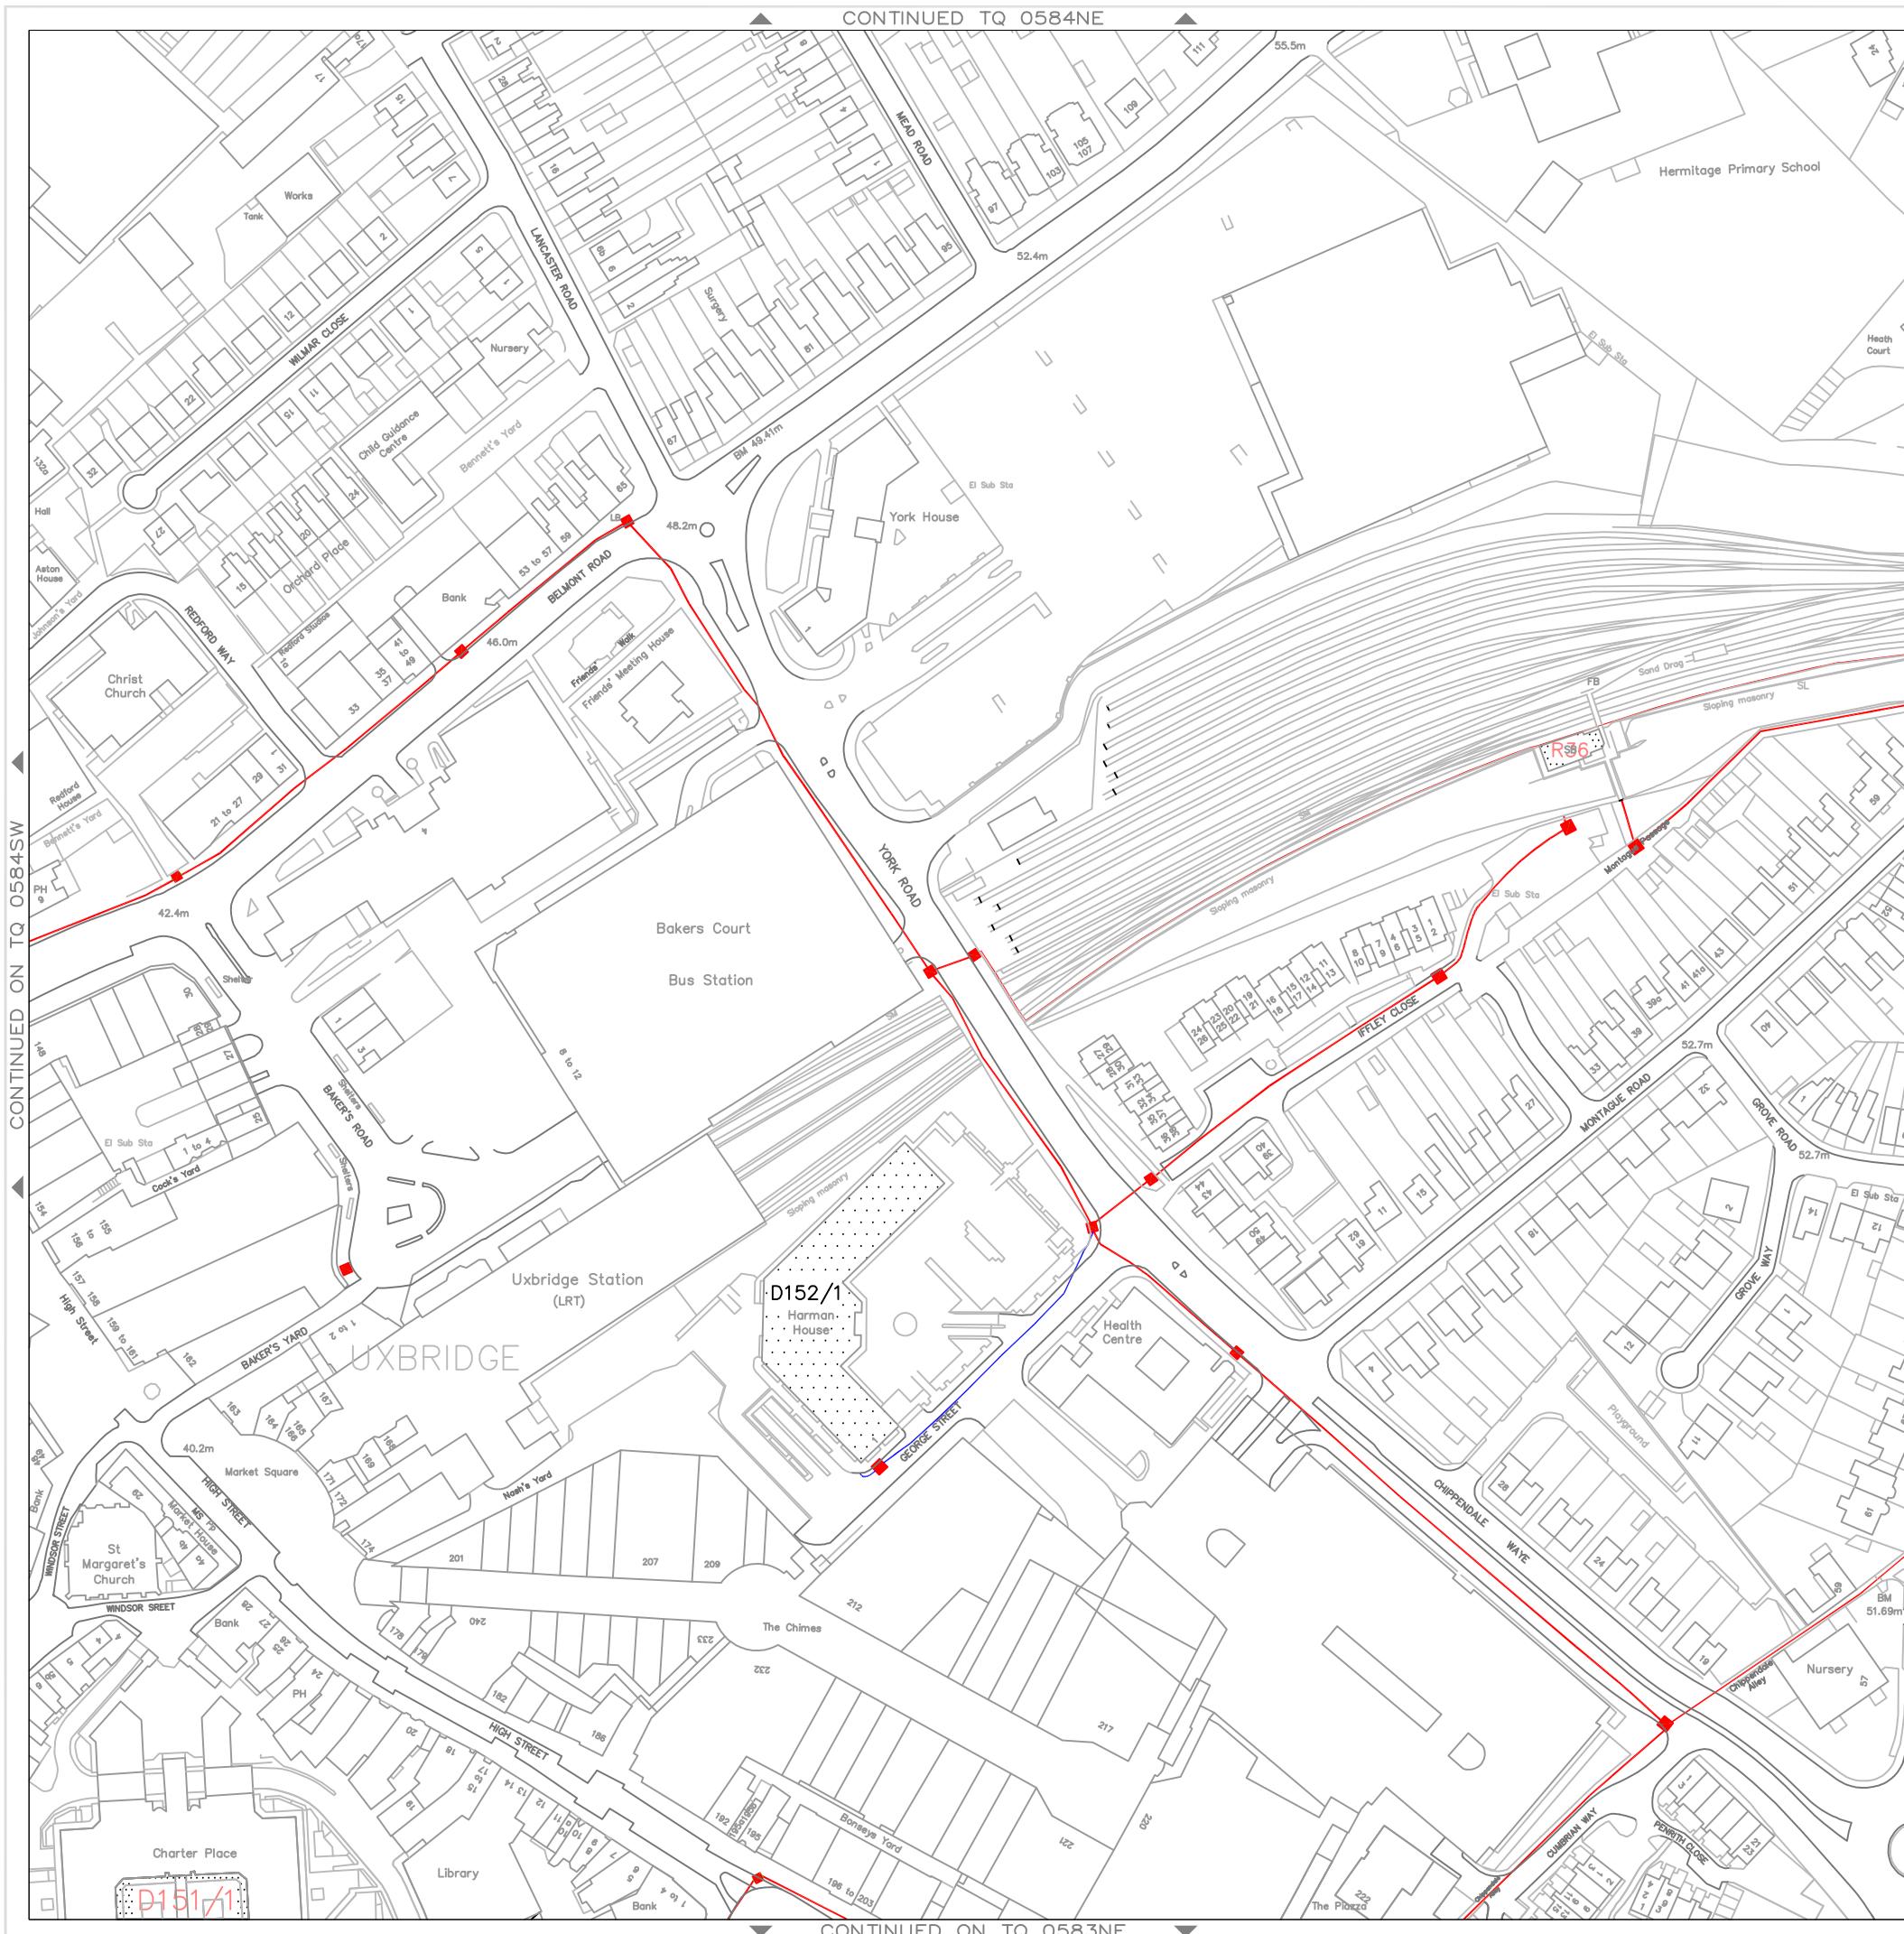

REVISION No.	AMENDMENTS AND ADDITIONS	DRAWN	DATE
A	GENERAL UPDATE - NEW PLANT ADDED	JAF	JULY 1997
B	MAINTENANCE ON CHIPPENDALE WAY	GMB	MAY 1999
C	MAINTENANCE UPDATE - BACKBONE EXT. ADDED IFFLEY CLOSE - PARK RD	ACT	SEPT 1999
D	D151/1 ADDED	GMB	NOV 1999
E	UPDATED MAP TILE	SDG	JULY 2000
F	UPDATED MAP TILE	SDG	JULY 2000
G	UPDATED MAP TILE AMENDED BUT NOT CORRECT UB8/L20/218	JPM	SEPT 2000
H	UPDATED BOX UB8/L22/05 FROM FW2 TO FW3	GGS	15/11/00

URBAN LANDLINE MAP TILE 500x500m

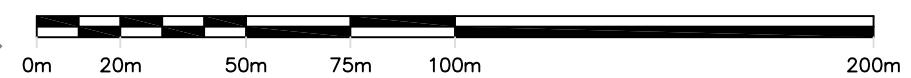

LEGEND: — VZB BACKBONE DUCT IN CARRIAGEWAY/FOOTWAY  
— VZB LATERAL DUCT IN CARRIAGEWAY/FOOTWAY  
— - - VZB DUCT IN UTILITY TUNNEL  
■ VZB ACCESS CHAMBERS



Basingstoke Road  
Reading, BERKS  
RG26DA GBR

Tel: +44 118 9055000

INFORMATION SHOWN ON THIS PLAN IS FOR INDICATION ONLY, NO WARRANTY IS MADE AS TO ITS ACCURACY. THIS PLAN MUST NOT BE RELIED UPON IN THE EVENT OF EXCAVATION OR OTHER WORKS CARRIED OUT IN THE VICINITY OF VERIZON PLANT. NO LIABILITY OF ANY KIND WHATSOEVER IS ACCEPTED BY VERIZON BUSINESS, IT'S SERVANTS OR AGENTS FOR ANY ERROR OR OMISSION IN RESPECT OF THIS PLAN. THE ACTUAL POSITION OF UNDERGROUND SERVICES MUST BE VERIFIED ON SITE BEFORE ANY MECHANICAL PLANT IS USED

REPRODUCED BY PERMISSION OF ORDNANCE SURVEY ON BEHALF OF HMSO. © CROWN COPYRIGHT AND DATABASE RIGHT (2008). ALL RIGHTS RESERVED. ORDNANCE SURVEY LICENCE NUMBER 100017989.

O.S. MAP REFERENCE		TQ	0584	SE			
DRAWN	DATE	APPROVED	DATE	SCALE	sheet	size	REVISION
GN	OCT 96			1:1875	A3		H

