


1st Floor

2nd Floor

1:50 at A3

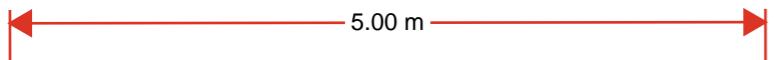

Total Area: 113.2 m² ... 1218 ft² (excluding garage)
All measurements are approximate and for display purposes only.

Smoke Alarm

Heat and CO Alarm