


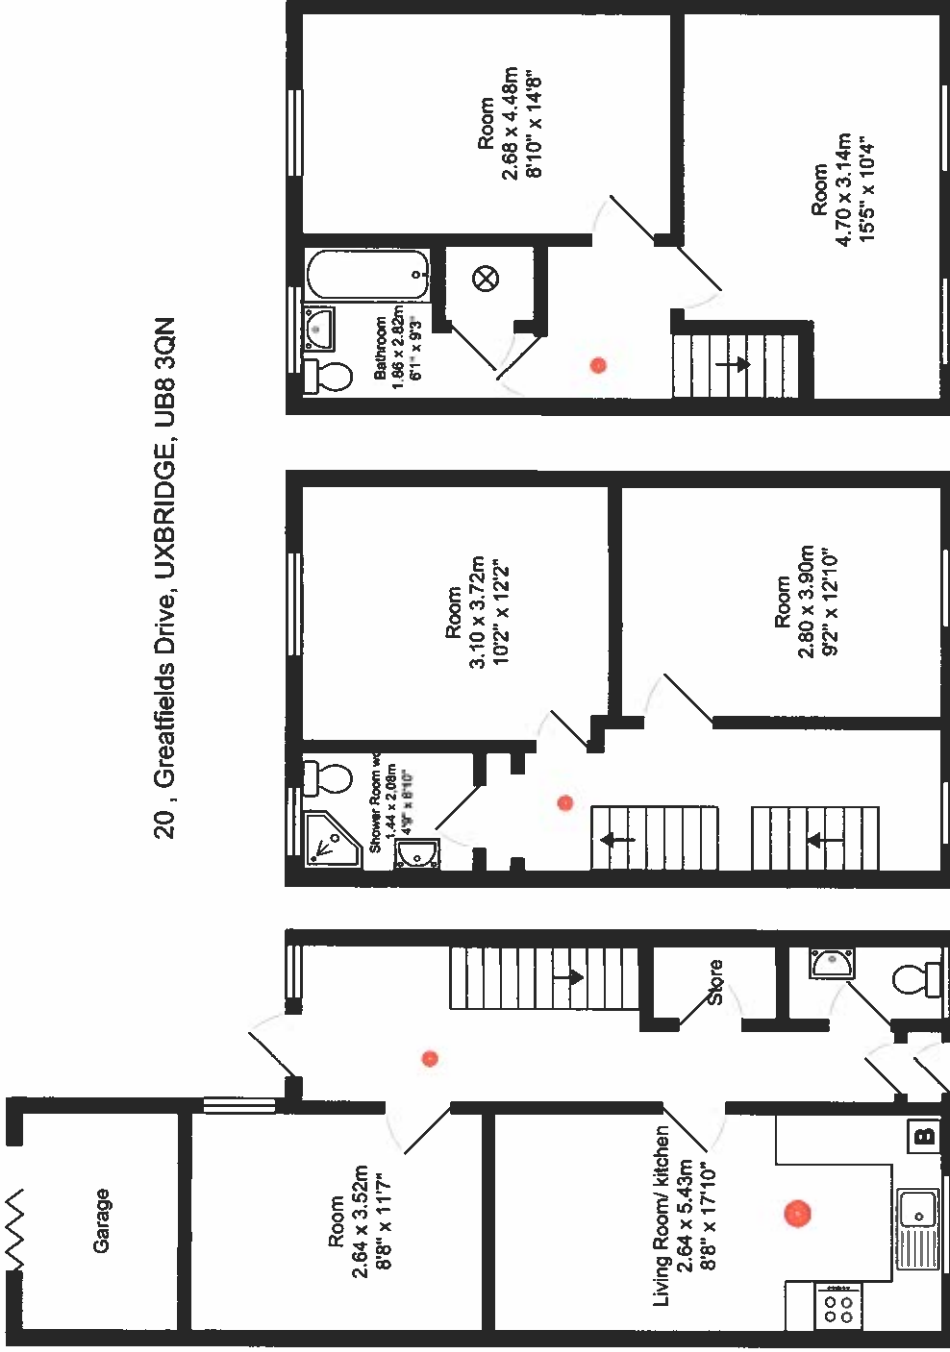

Total Area: 113.2 m² ... 1218 ft² (excluding garage)
All measurements are approximate and for display purposes only.

- Smoke Alarm
- Heat and CO Alarm