

COPIES

of 2 Walb

inver

10

1. Indent 80 & 200


1250

the (1970s) the



NGL511853

of 26th
MAYOR
ASSISTANT DIVISION

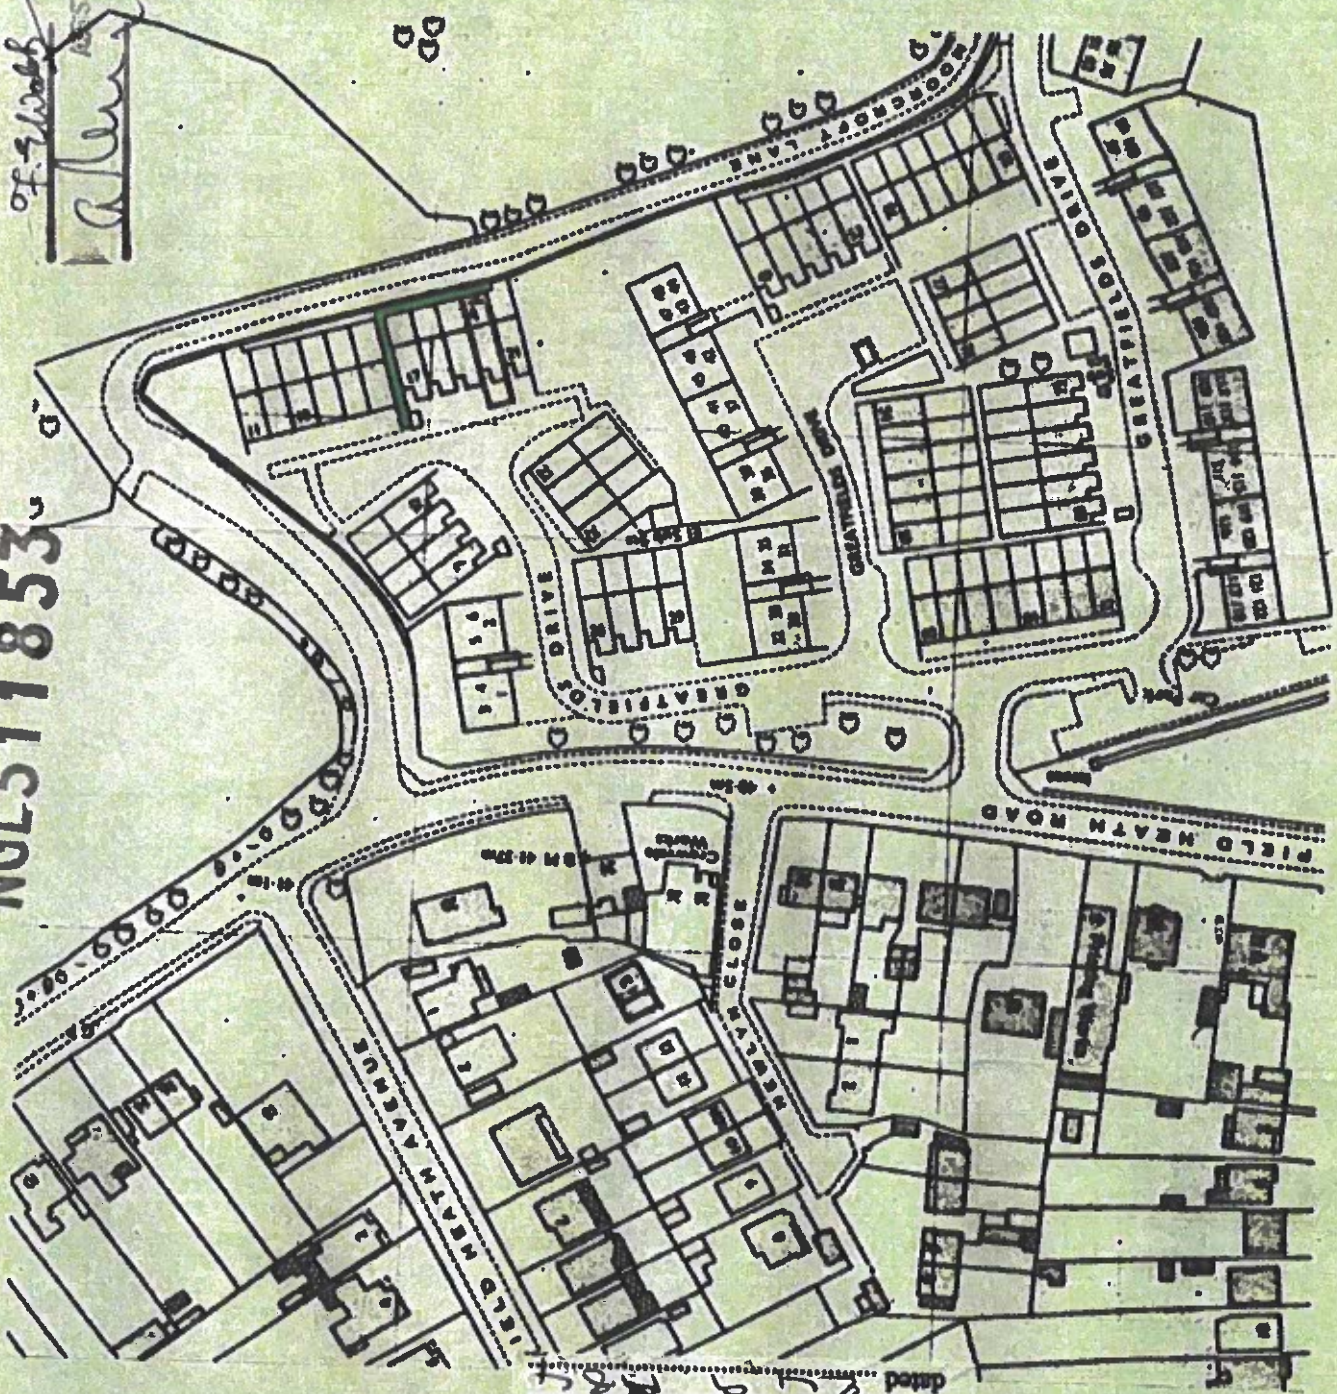

H M LAND REGISTRY
Title No. 511853
COPY (liable to distortion in scale)
of plan to
dated 1973

Reproduced from (or based upon) the
1973 Ordnance Survey map with the permission of the Controller
of Her Majesty's Stationery Office, Crown
Copyright Reserved. Licence No. LA 075167.

Wentworth & Co
Solicitors for the



LONDON BOROUGH
B.S. SMITH, R.L.C.S.
ESTATES & VALUATION
CIVIC CENTRE, UXBRIDGE
TEL. 0181 80111

20
GREATFIELDS
Drive
HILLINGDON

DRG NO 6156/1460
SCALE 1:1250
DATE 14. 7. 82