


MATERIALS USED IN THE
CONSTRUCTION OF THE
OUTBUILDINGS WILL
MATCH THE MAIN DWELLINGS

#29 —
visible

#31

Ground Floor

PROPOSED SIDE ELEVATION (B)

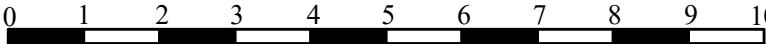

SCALE BAR 1:100
(1cm = 1M)

REFERENCE	NOTES:	CONSULTANT: TECH ENGINEERING (UK) LTD. UNIT 2, 133B ILFORD LANE. ILFORD. IG1 2RP Tel: 020 3343 8334; Mob: 078 8885 0200 E: tech.engineering@yahoo.co.uk ; W: www.tech-engineering.co.uk	DRAWN	CLIENT/PROJECT 29-31 WHITTINGTON AVENUE HAYES. UB4 0AD	TITLE SIDE ELEVATION (B)	DRAWING NO:
	ALL DIMENSIONS TO BE CHECKED ON SITE PRIOR TO COMMENCEMENT OF WORKS.		GM			SH2-06
	BEFORE BUILDING WORKS COMMENCES IT IS THE RESPONSIBILITY OF THE BUILDER OR OWNER TO SERVE PARTY WALL NOTICE.		CHECKED			SCALE:
	CLIENT TO ENSURE ALL OF THE CONTRACTORS' WORK ON SITE TO COMPLY WITH AND MEET APPROVAL OF THE RELEVANT BRITISH STANDARDS AND LOCAL AUTHORITY INCLUDING PLANNING AND BUILDING CONTROL DEPARTMENTS.		FH			DATE:
						1:100 @ A3
						18-01-2024