
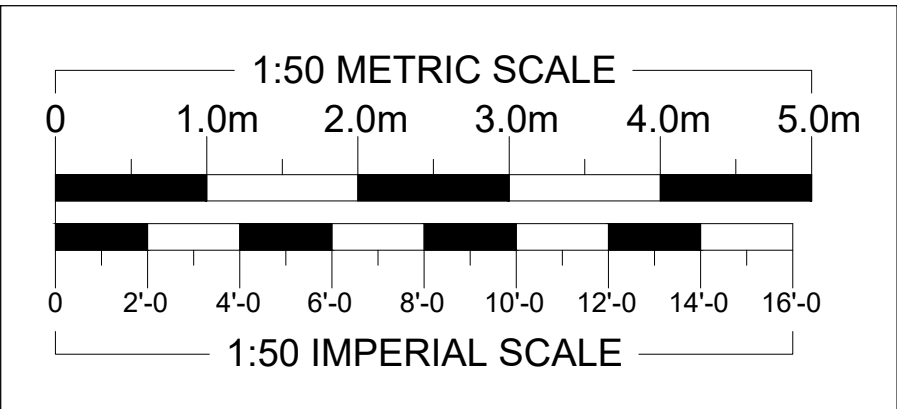


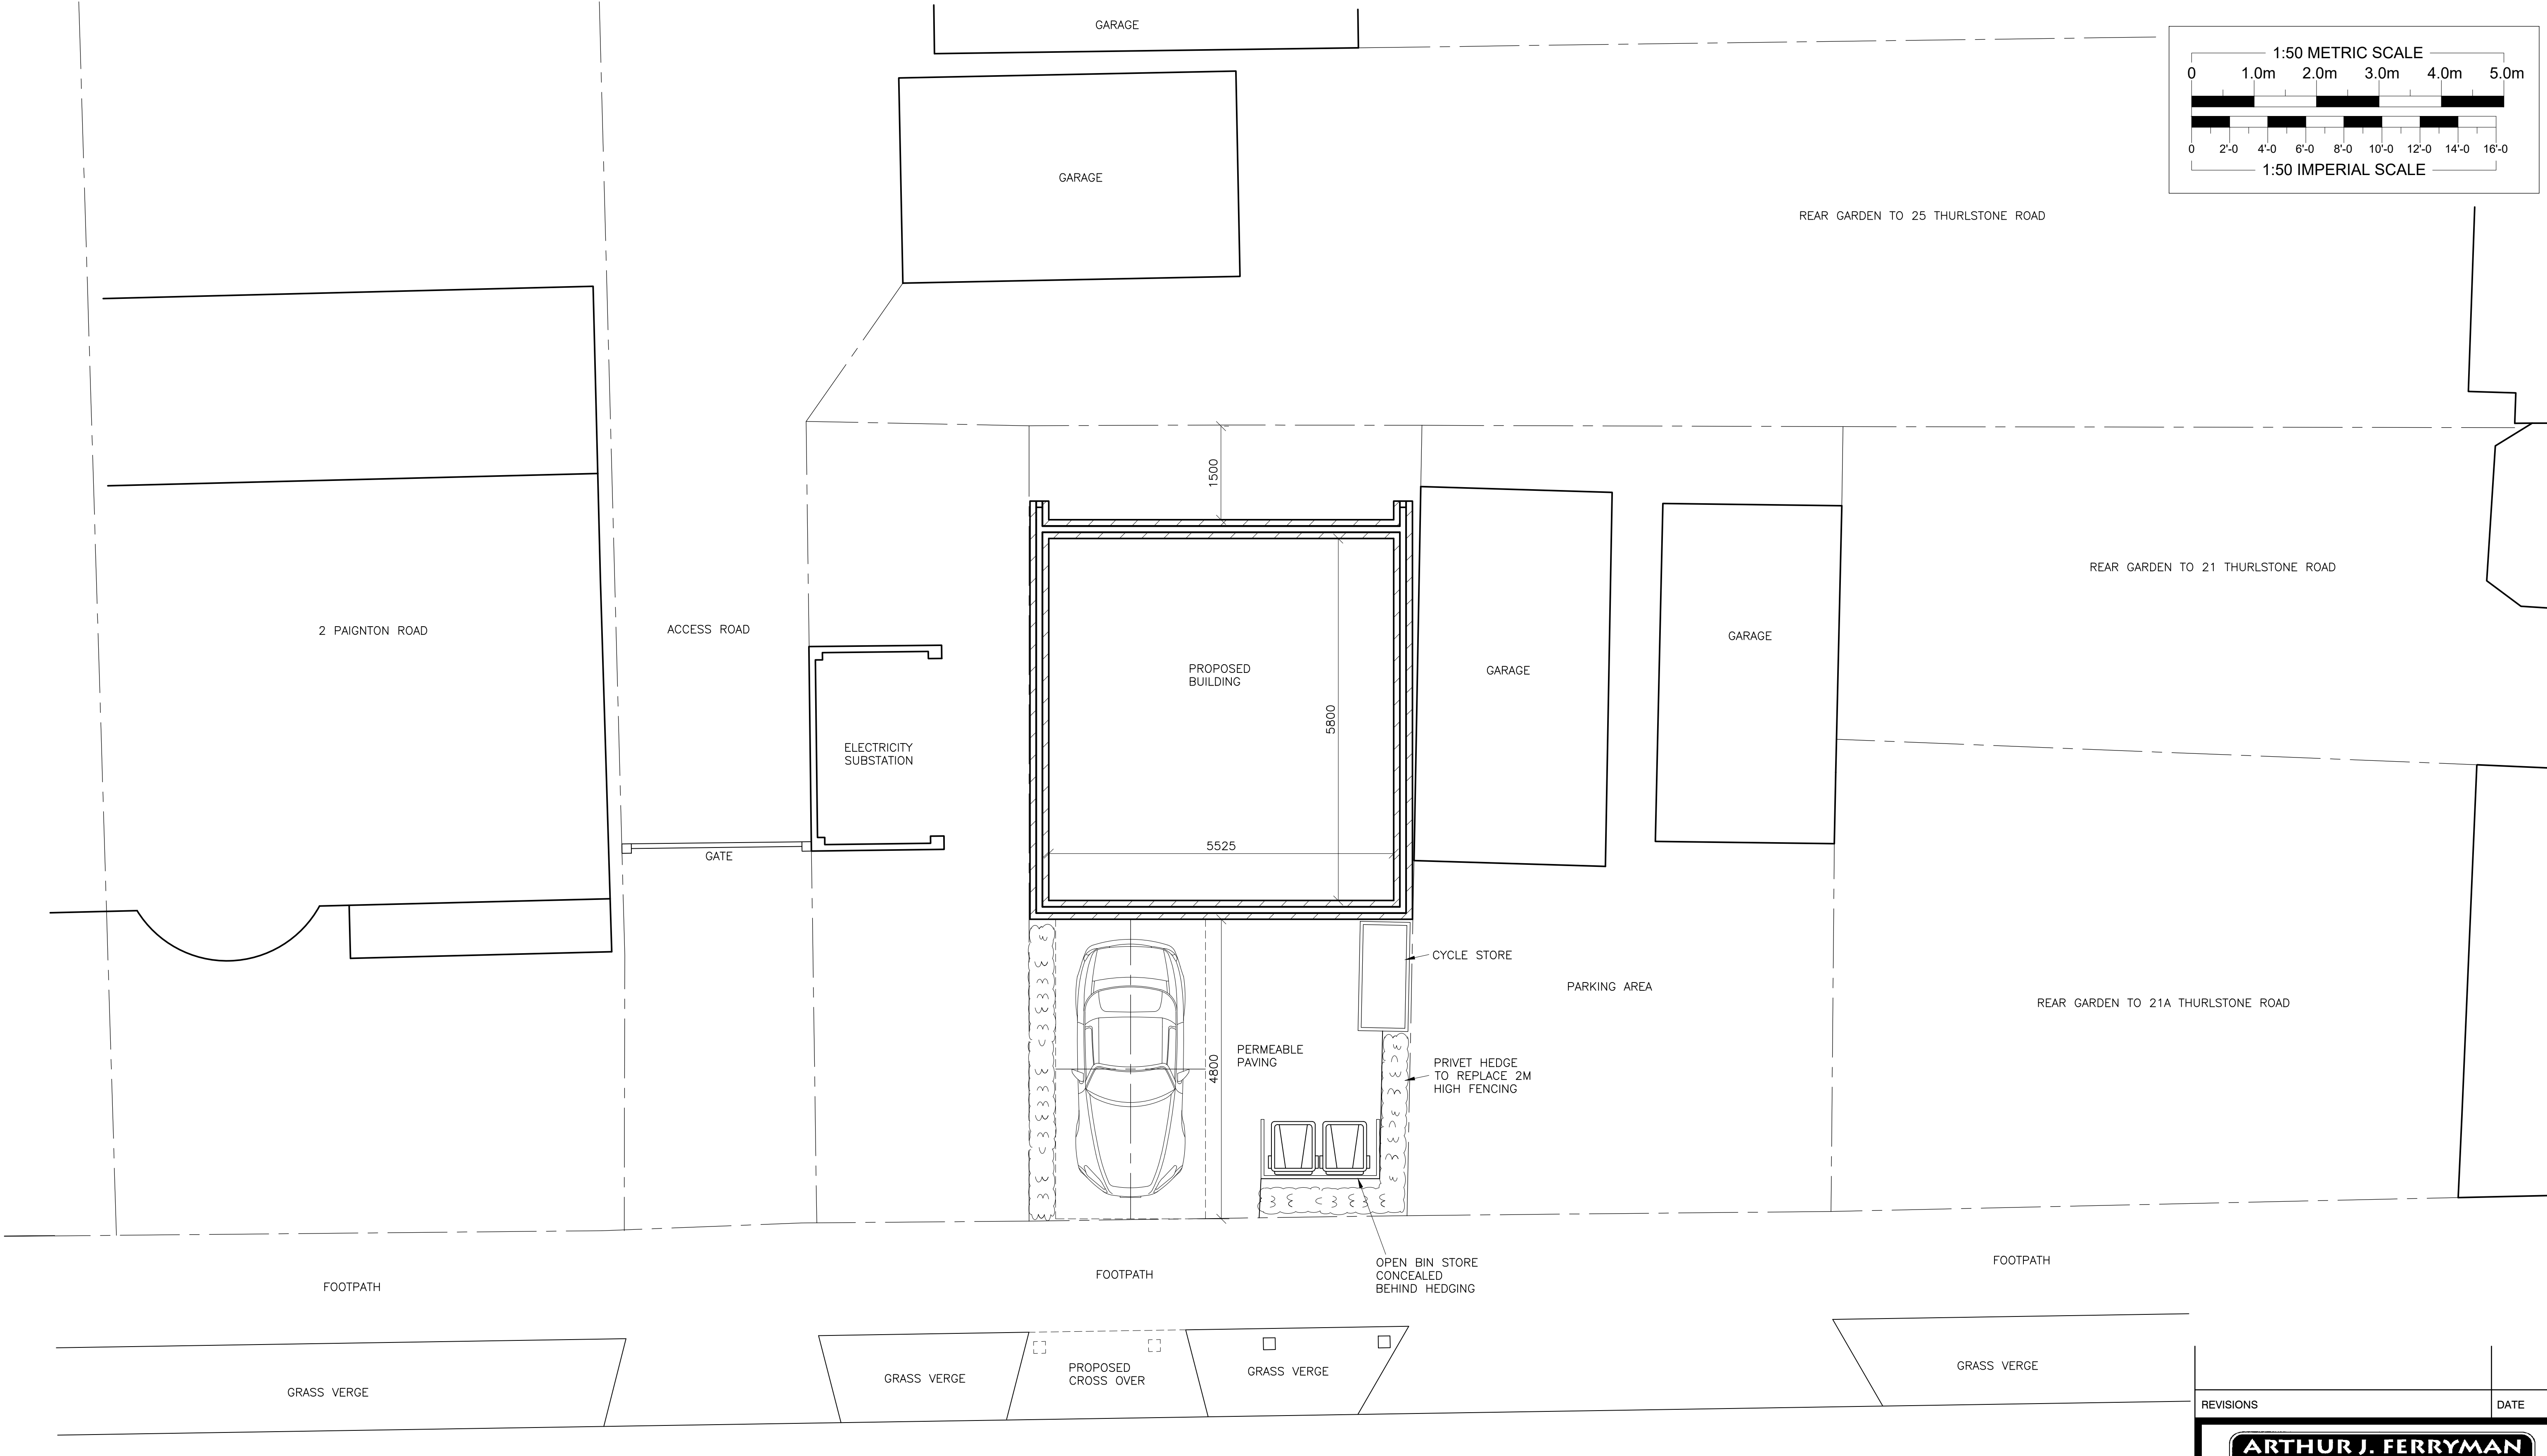

SITE PLAN
(1:50)

**ARTHUR J. FERRYMAN
& ASSOCIATES**

ARCHITECTURAL CONSULTANTS • SURVEYORS
128 HIGH STREET • BUSHEY • HERTS • WD23 3DE
Tel: 020 8950 0508 Email: office@ajferryman.co.uk

TITLE
PROPOSED BUILDING BLOCK PLAN

ADDRESS
**LAND ADJACENT TO
2 PAIGNTON ROAD
HA4 0BU**

CLIENT
MR I AKHTAR

SCALE
AS SHOWN @A1

DRAWN
DATE 04/24

DRAWING
224043/02

REV.