



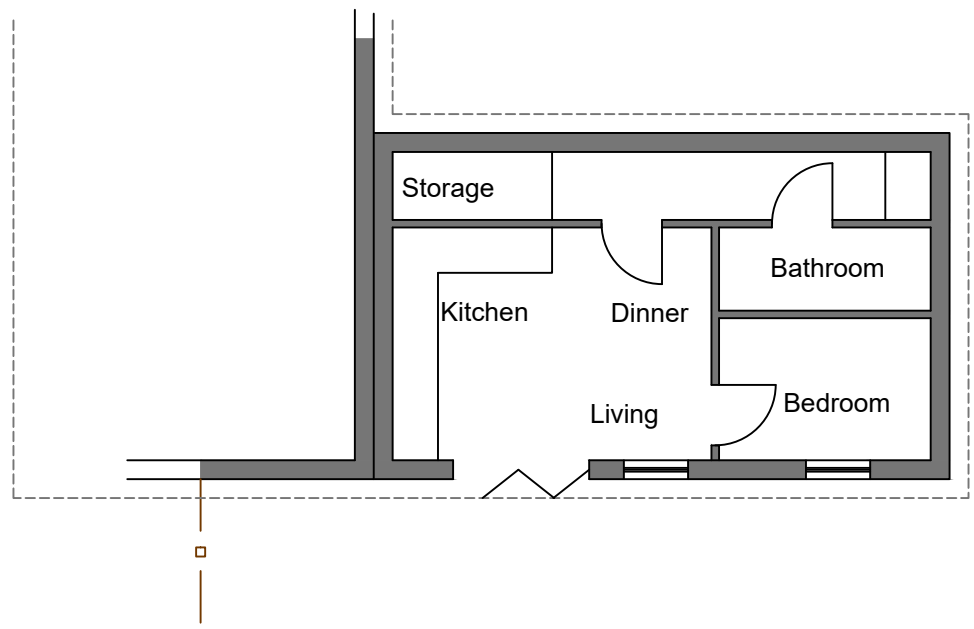


EXISTING GROUND FLOOR PLAN
1:100

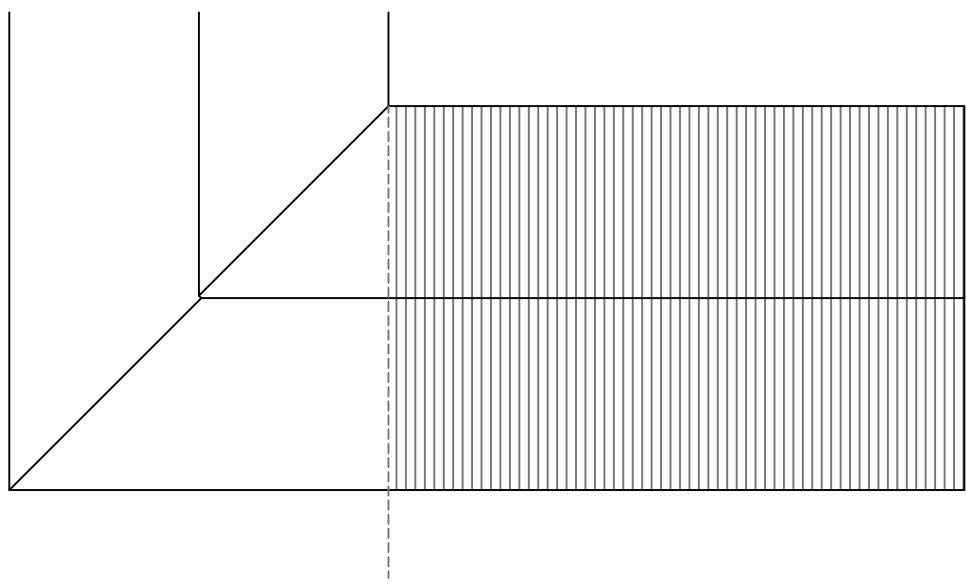


EXISTING ROOF PLAN
1:100




LOCATION PLAN
1:1250

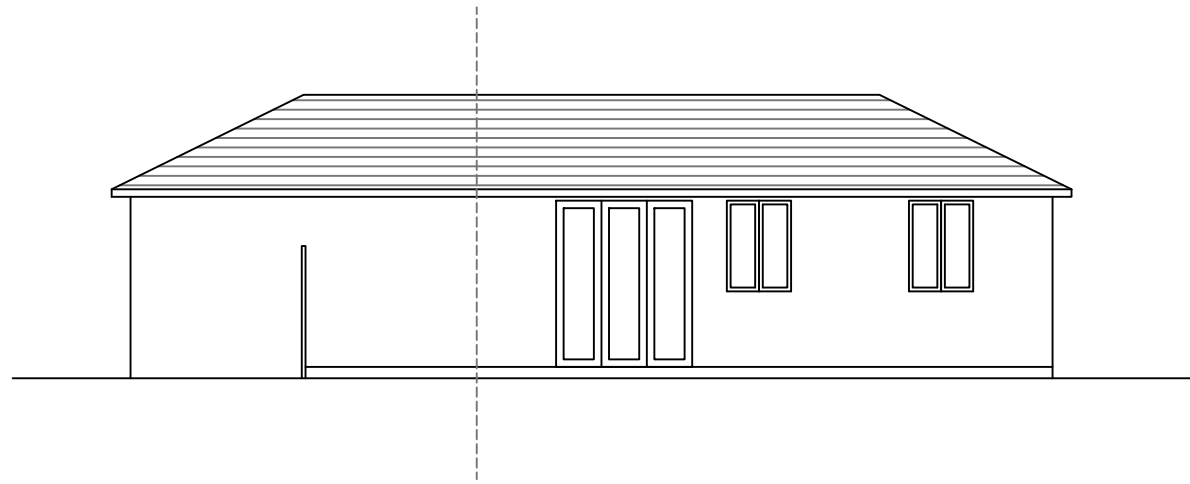


EXISTING FRONT ELEVATION
1:100

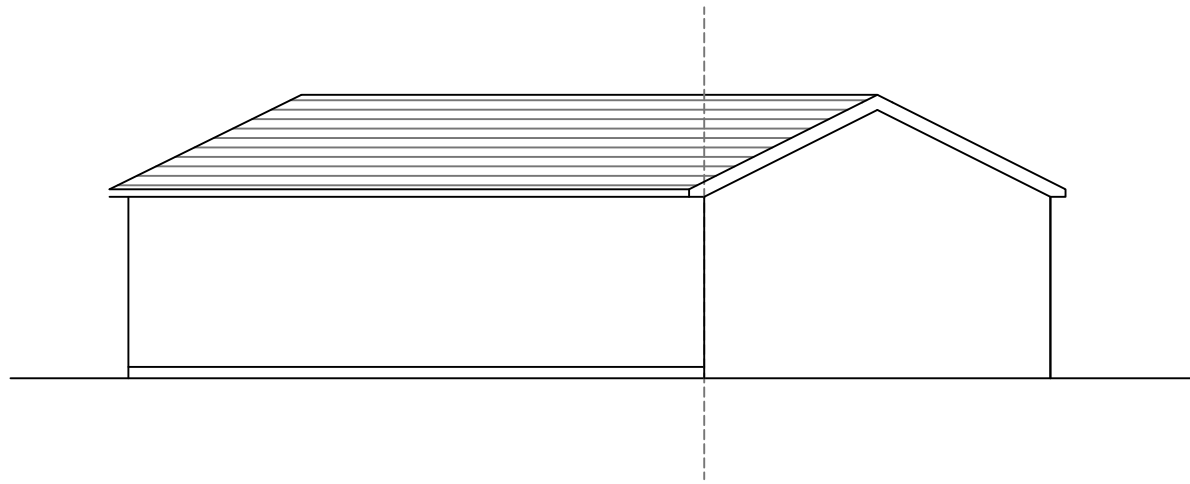


EXISTING REAR ELEVATION
1:100

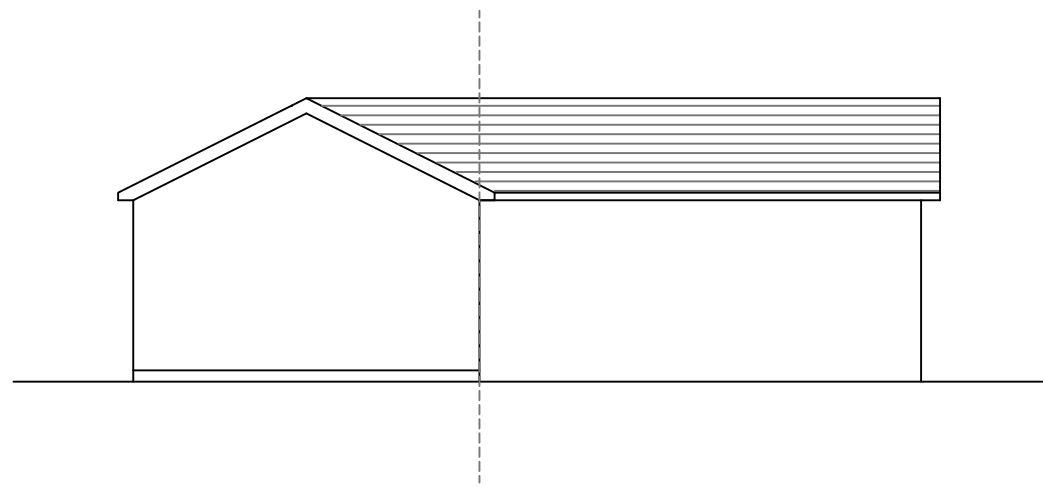


EXISTING SIDE ELEVATION
1:100

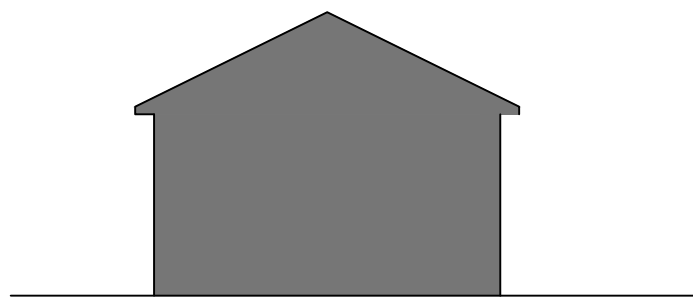


EXISTING SIDE ELEVATION
1:100

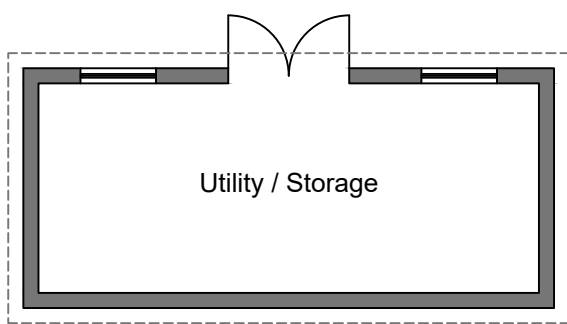


EXISTING ANNEX FLOOR PLAN
1:100

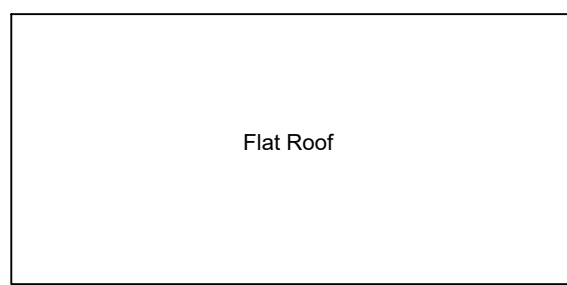


EXISTING ANNEX ROOF PLAN
1:100

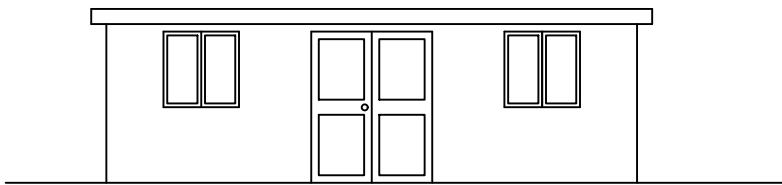


EXISTING ANNEX FRONT ELEVATION
1:100

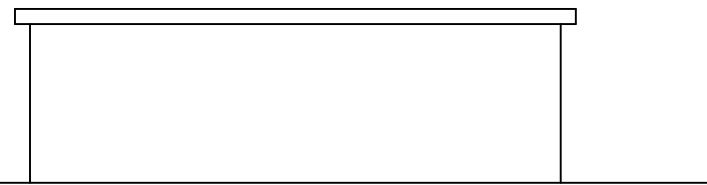


EXISTING ANNEX REAR ELEVATION
1:100

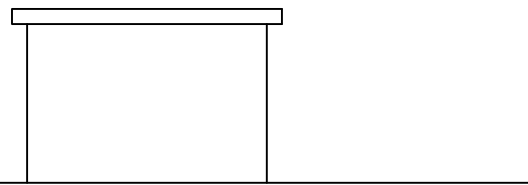

EXISTING ANNEX SIDE ELEVATION
1:100

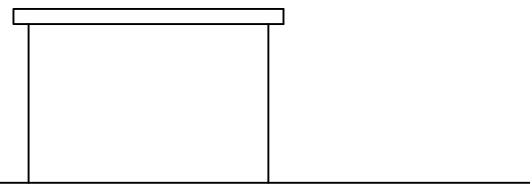

EXISTING ANNEX SIDE ELEVATION
1:100

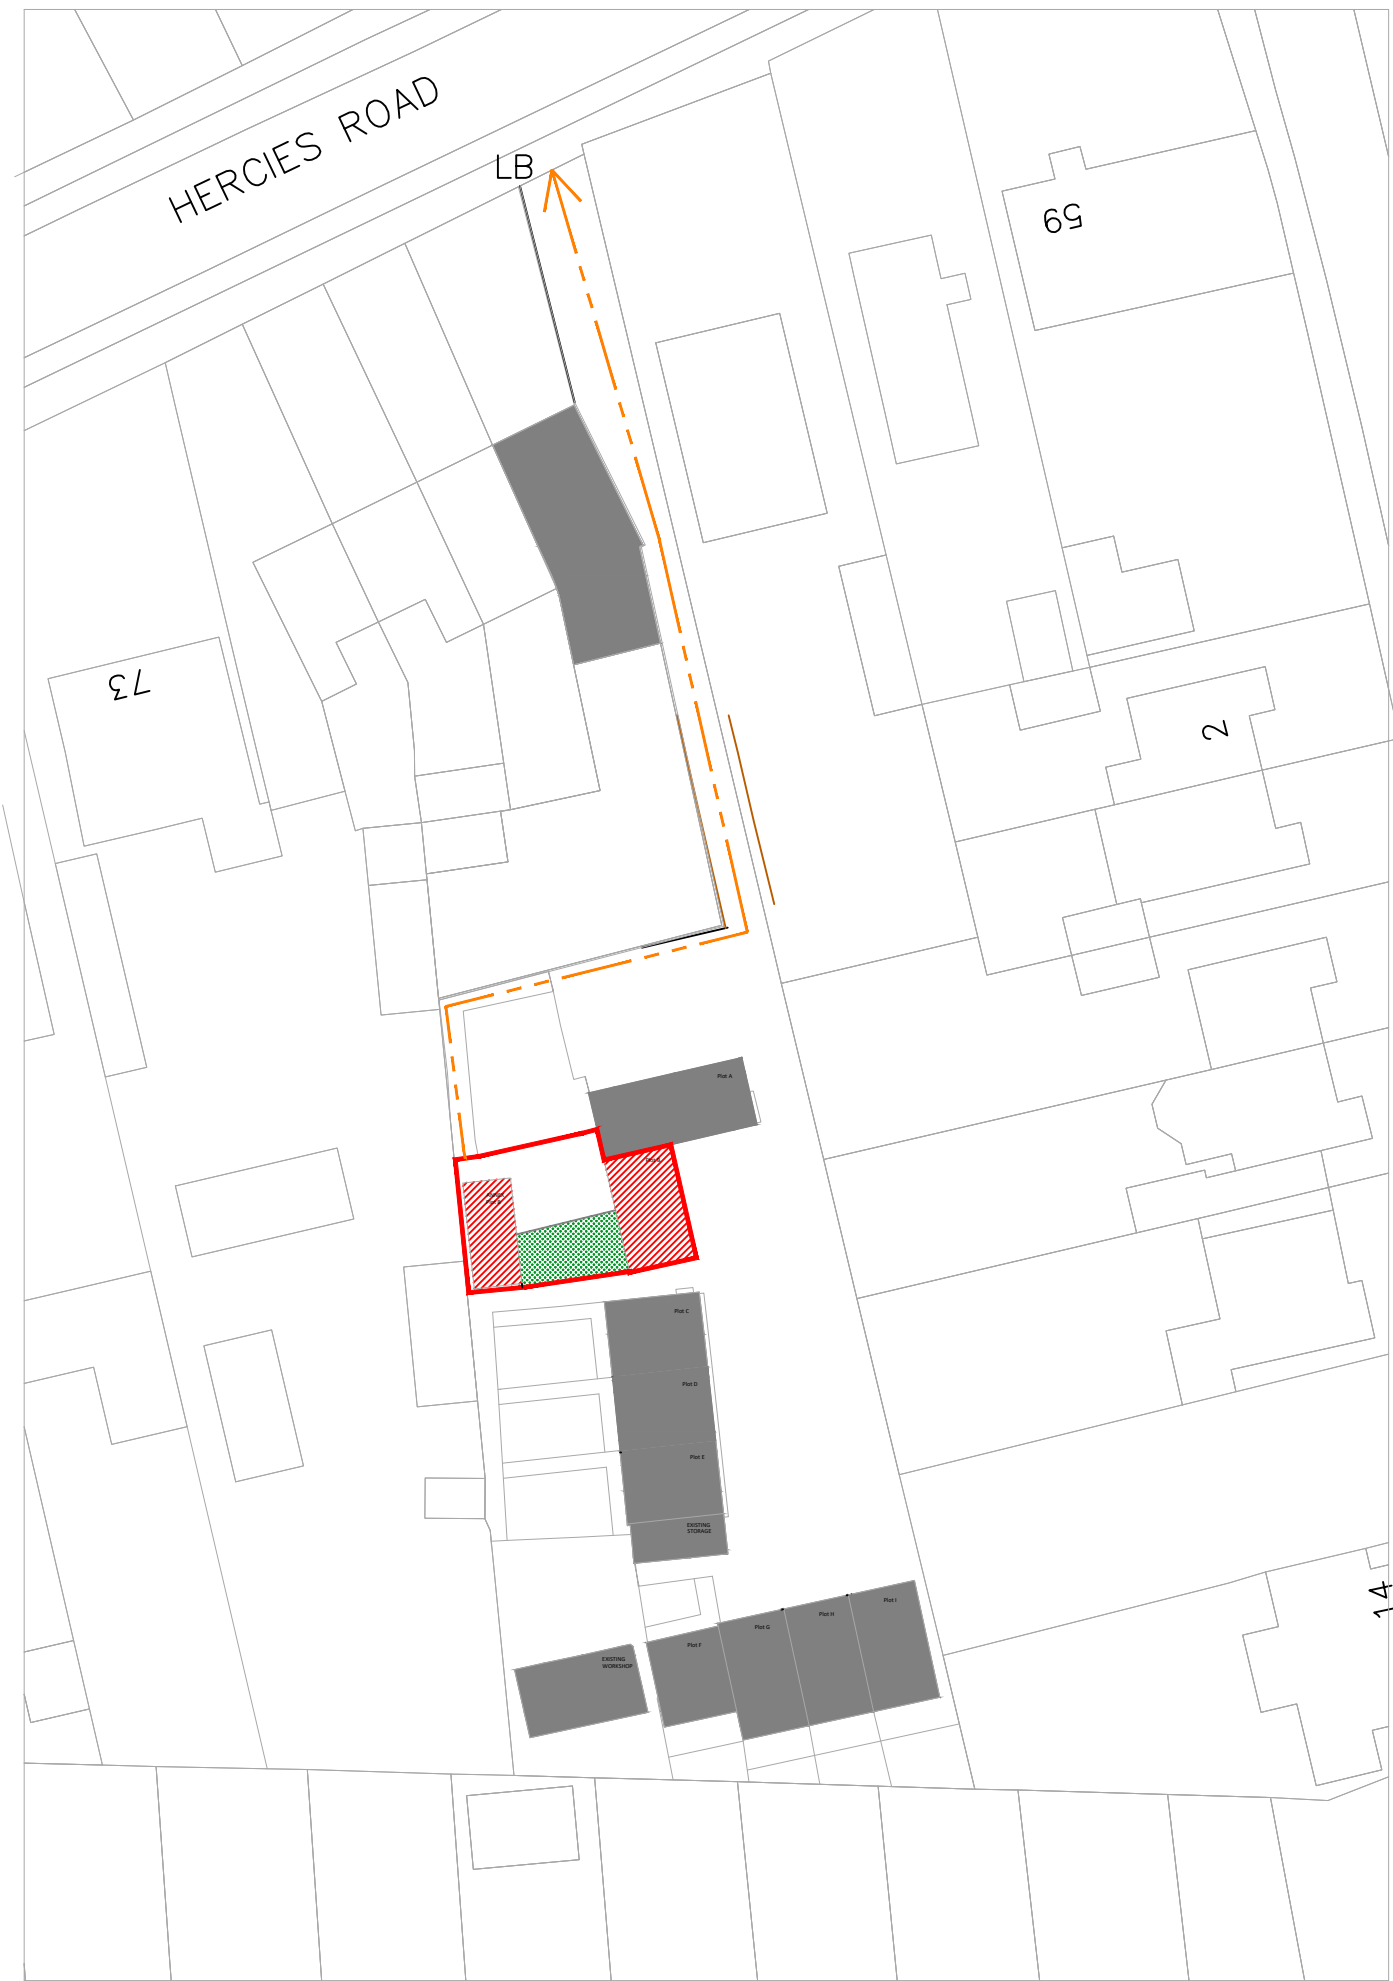

EXISTING SITE PLAN
1:500

0 1m 2 3 4 5 6 7 8 9 10m
SCALE BAR 1:100