



4 Existing Front Elevation

Scale 1/100

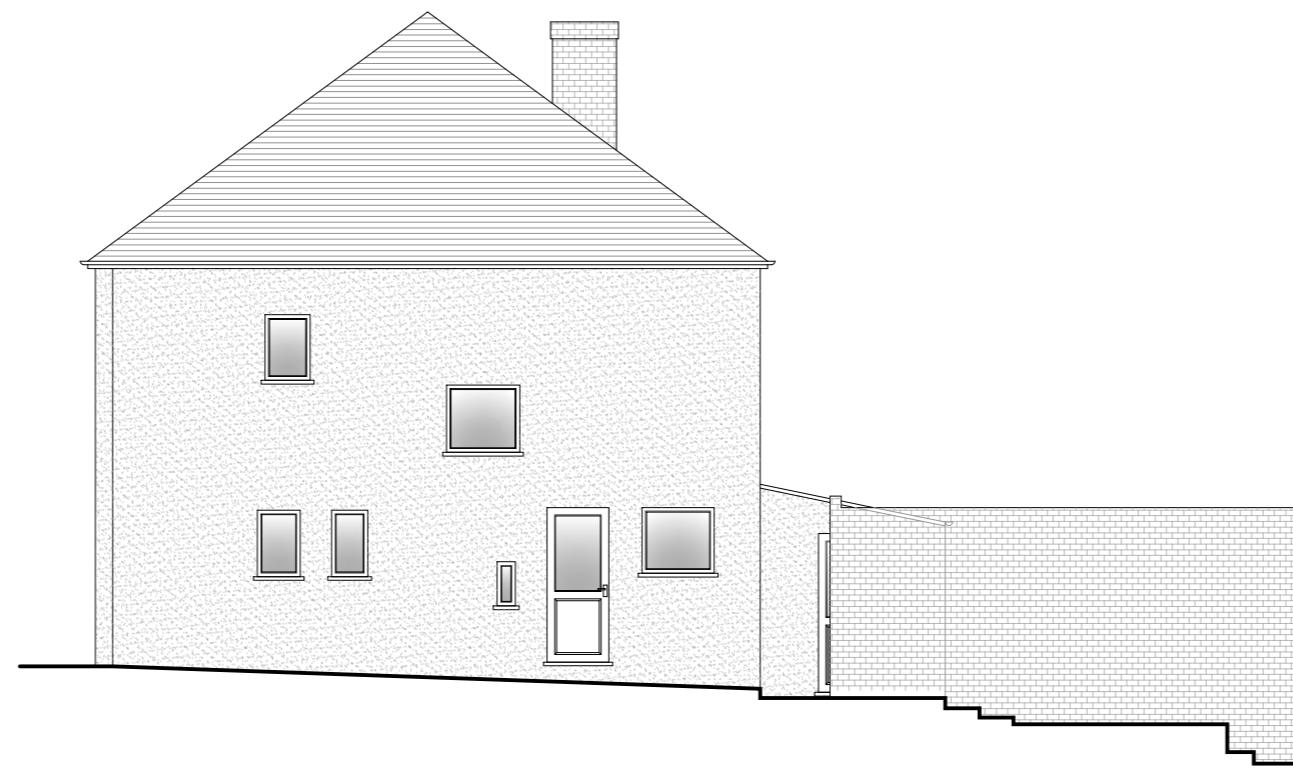


5 Existing Side Elevation

Scale 1/100

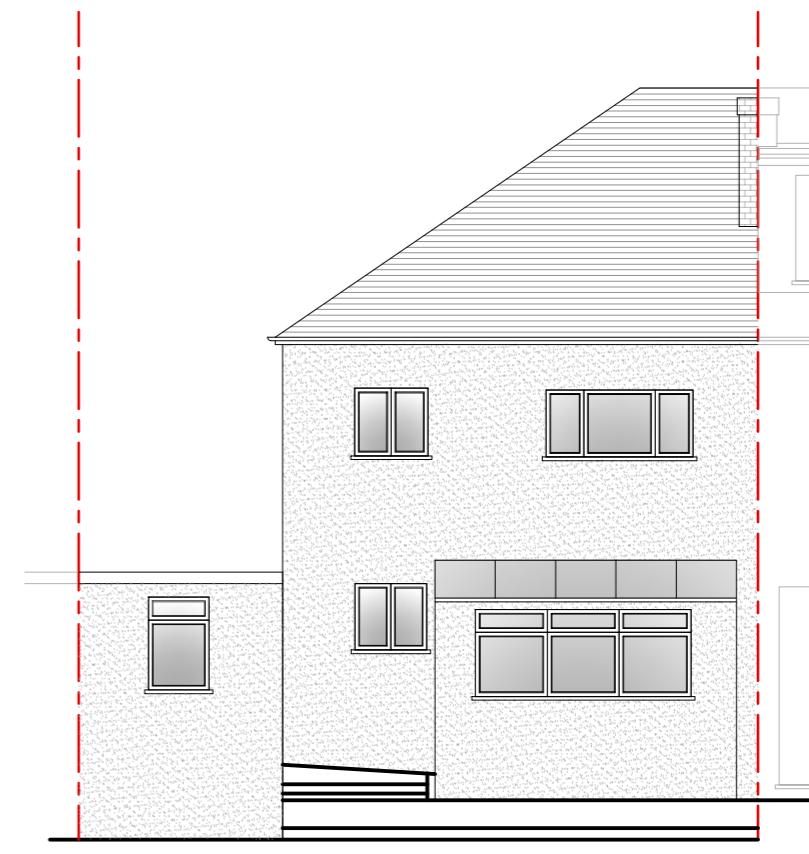


6 Existing Rear Elevation

Scale 1/100

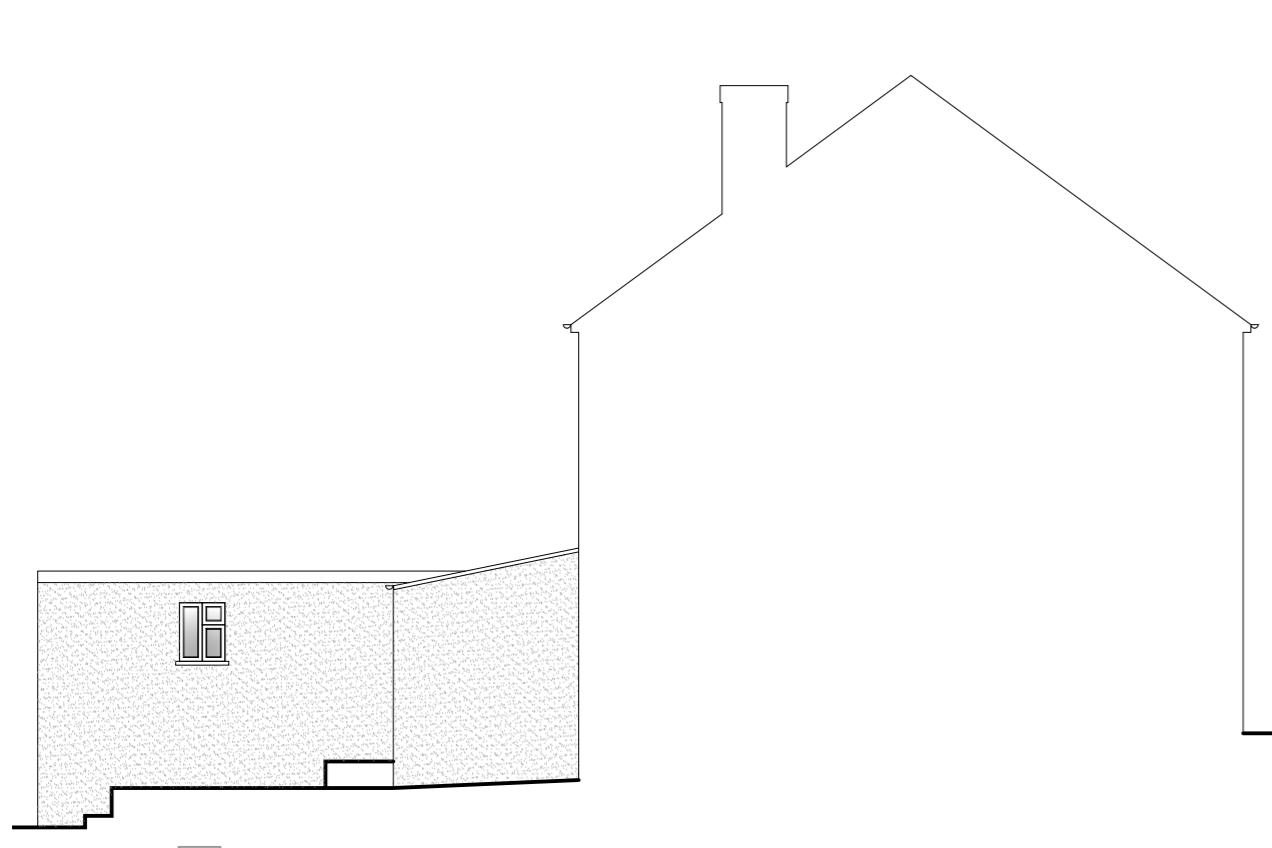


7 Existing Side Elevation

Scale 1/100

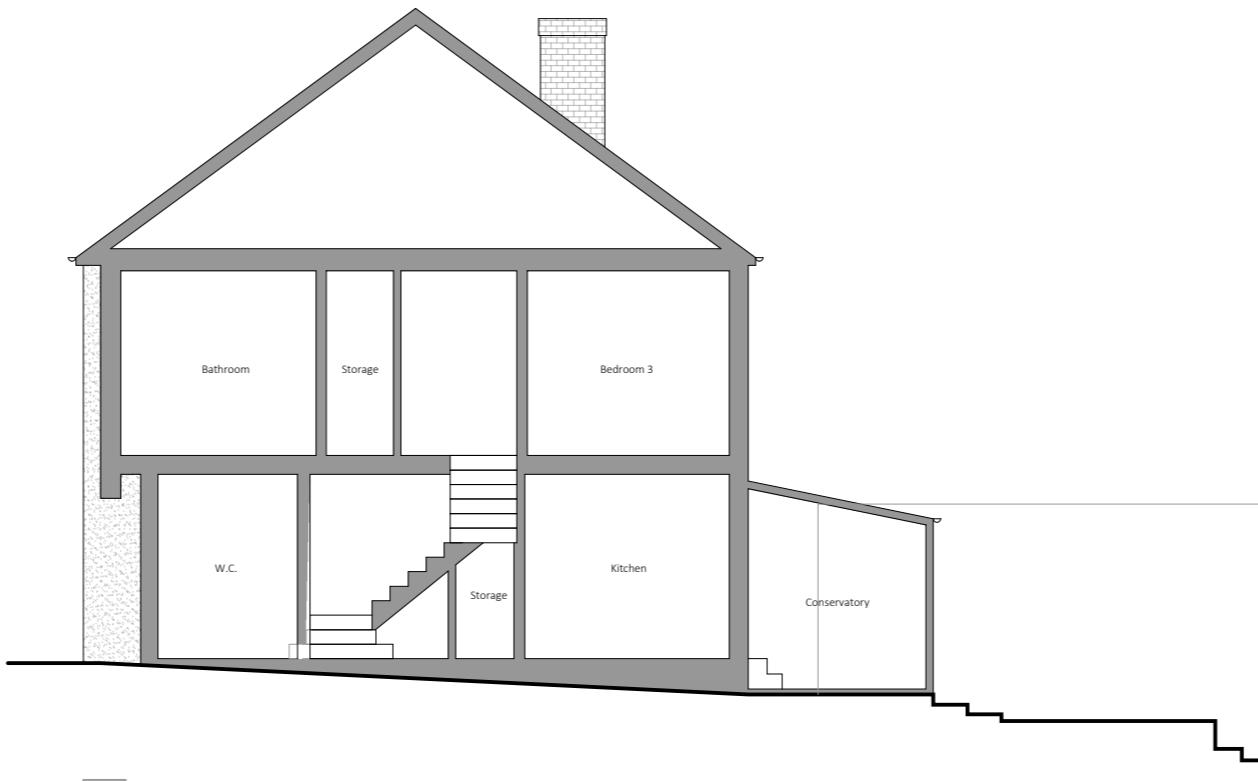

8 Existing Side Section

Scale 1/100

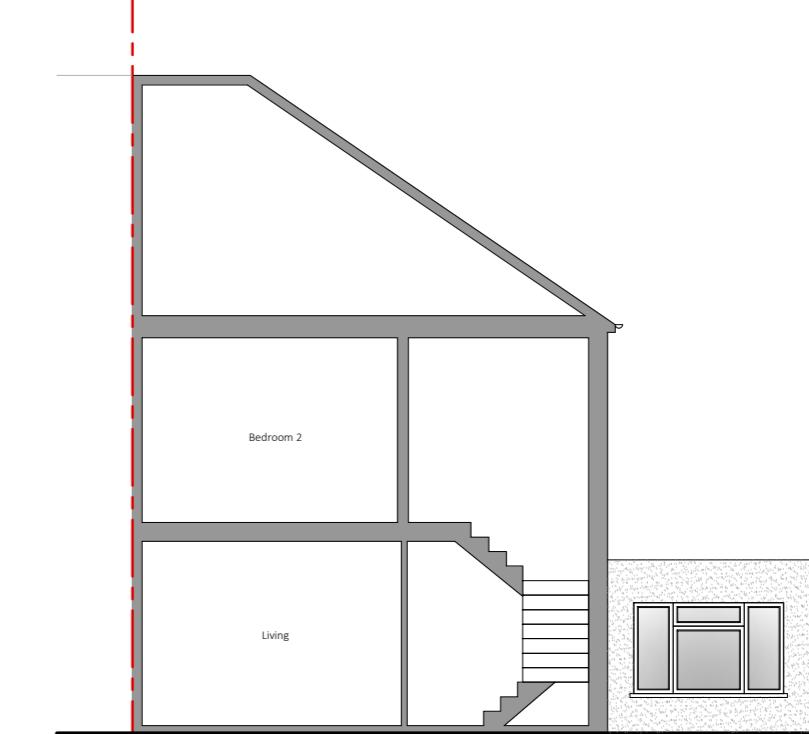

9 Existing Front Section

Scale 1/100

**PARTY WALL ACT 1996**  
OWNER/S MUST ENSURE ALL  
PARTY WALL AGREEMENTS ARE  
IN PLACE BEFORE ANY BUILDING  
WORKS ARE TO COMMENCE

0 1 2 3 4 5 10m

IMPORTANT GENERAL NOTE  
The specification is to be read in conjunction with the plans/section details, and  
other associated structural details as may be provided.  
All works must be carried out in accordance with Building and Construction  
Regulations Approval, and the Codes of Practice and British Standards as necessary.  
All dimensions, levels, sizes, positions and locations of particulars as indicated on  
drawings are to be checked by the appointed Contractor on site prior to engaging in  
works. Any discrepancies must be reported to the Architect/Surveyor/Engineer or  
responsible person/s immediately.  
The Client/Building Owner must ensure compliance with the CDM Regulations  
and appropriate Health & Safety on site precautions.  
The Client/Building Owner must obtain any necessary PARTY WALL AGREEMENTS,  
prior to engaging in the works on site.

Revisions Date Description

Page Size Drawing Status Checked By  
A2 1:100 Planning Issue  
Scale Drawing Status Planning Issue  
1st Revision Date Nov-24

Project 184 Joel Street  
PINNER  
HA5 2PE

Title Existing Elevation  
Drawing No. JS184-02-1002

DontMoveExtend.com  
Planning Permission Specialists  
184 Joel Street  
PINNER  
HA5 2PE  
Copyright © 2024  
DontMoveExtend.com and the Red Box are Registered Trade Marks Of Construct 360 Ltd