



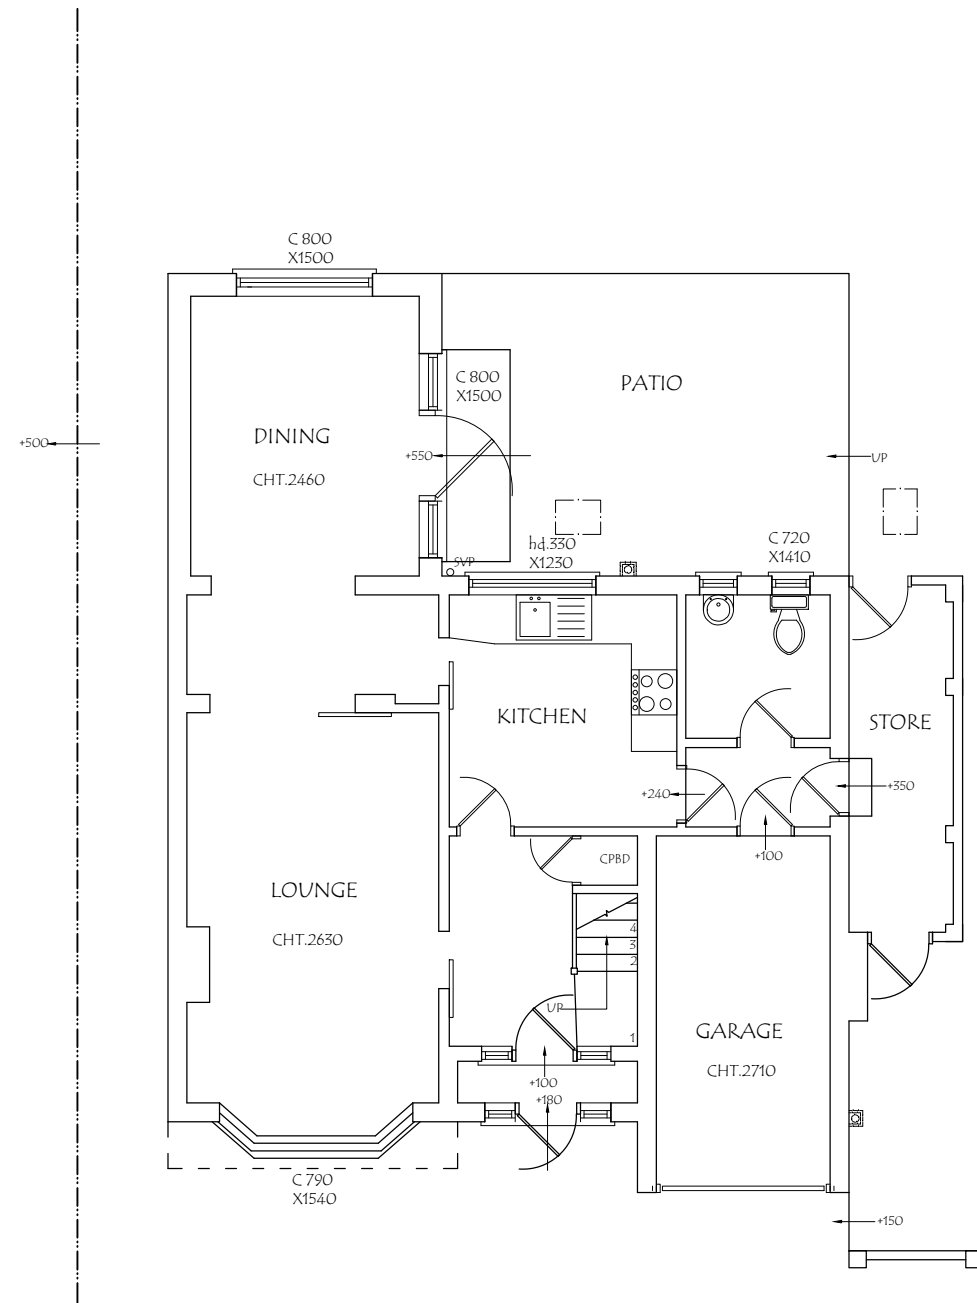

EXISTING GROUND FLOOR PLAN

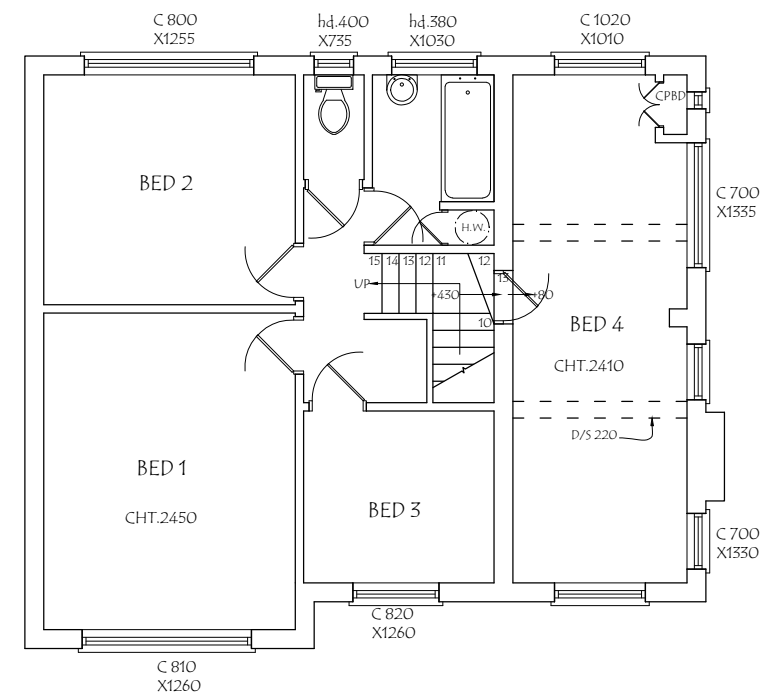


EXISTING FIRST FLOOR PLAN




EXISTING FRONT ELEVATION



EXISTING SIDE ELEVATION

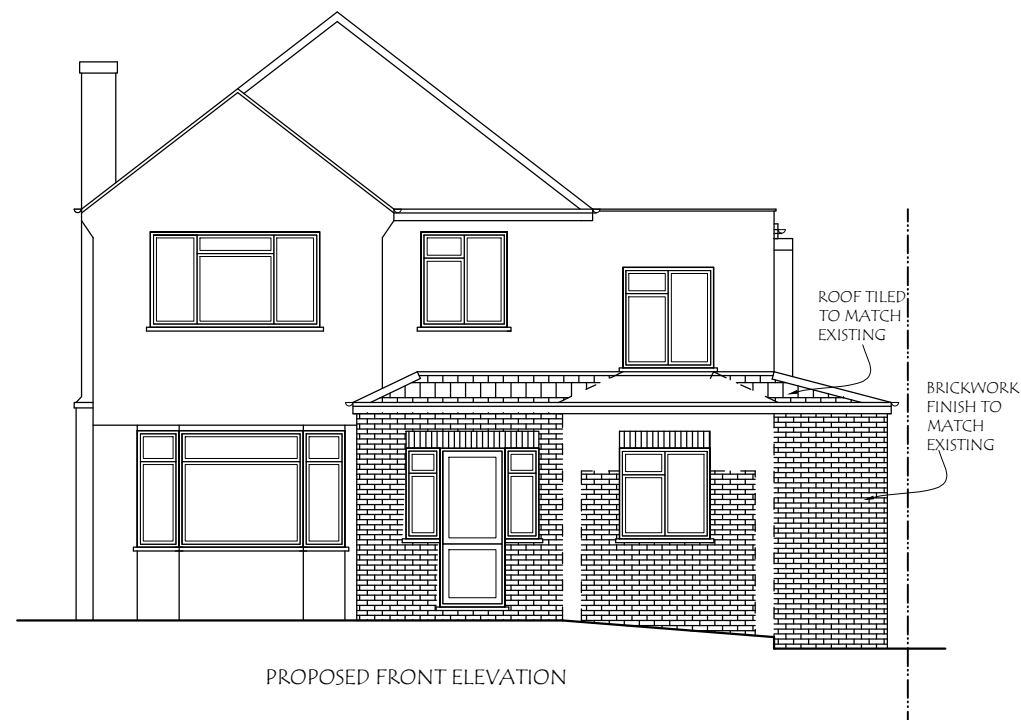

PROPOSED FRONT ELEVATION

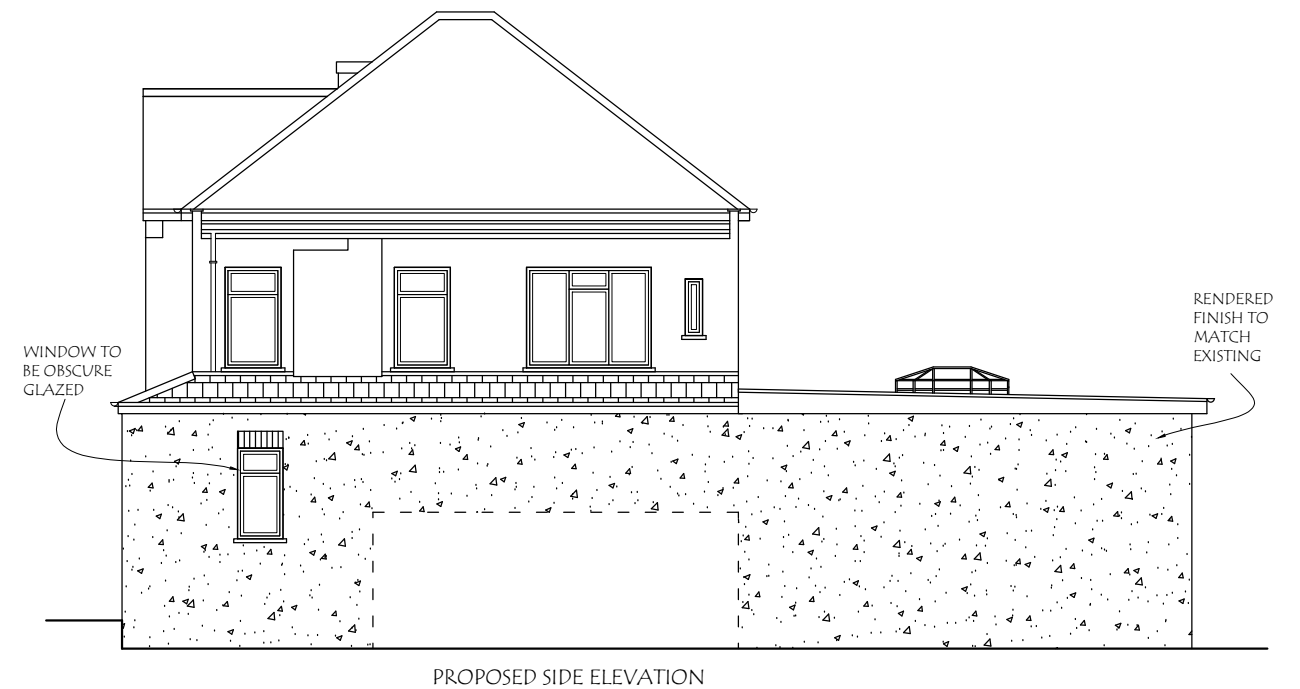

PROPOSED SIDE ELEVATION

Materials used in any exterior work to be of a similar appearance to those used in the construction of the exterior of the existing dwelling house.



25, Greenbank Avenue, Wembley, HA0 2TF.
Email : planningdesigns@hotmail.com
Tel : 07940961010

ADDRESS:
8, COLCHESTER ROAD,
NORTHWOOD, HA6 1LX.

DRAWING TITLE: EXISTING/PROPOSED ELEVATIONS


DRG. NO. - 02



REV:

SCALE - 1: 100

DATE: 02/05/2024

DRG. PAPER SIZE: A3

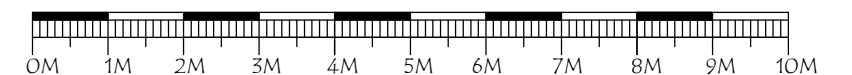

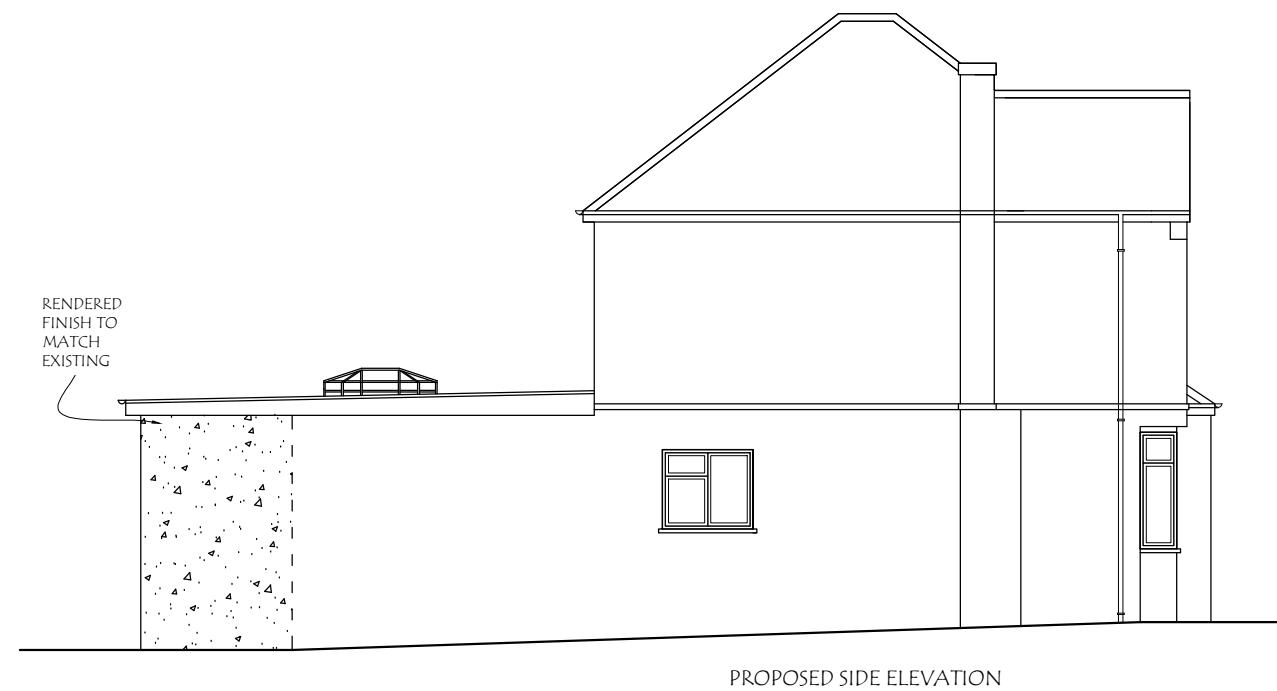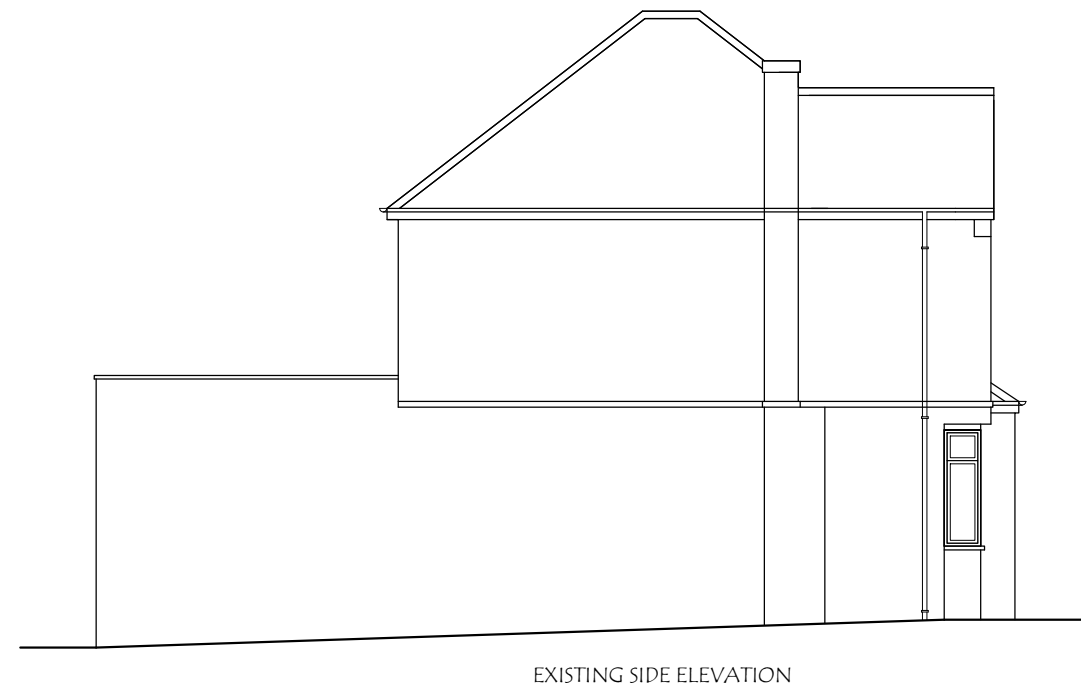

Materials used in any exterior work to be of a similar appearance to those used in the construction of the exterior of the existing dwelling house.



25, Greenbank Avenue, Wembley, HA0 2TF.
Email : planningdesigns@hotmail.com
Tel : 07940961010

ADDRESS:
8, COLCHESTER ROAD,
NORTHWOOD, HA6 1LX.

DRAWING TITLE: EXISTING/PROPOSED ELEVATIONS

DRG. NO. - 03

REV:

SCALE - 1: 100

DATE: 02/05/2024

DRG. PAPER SIZE: A3

