



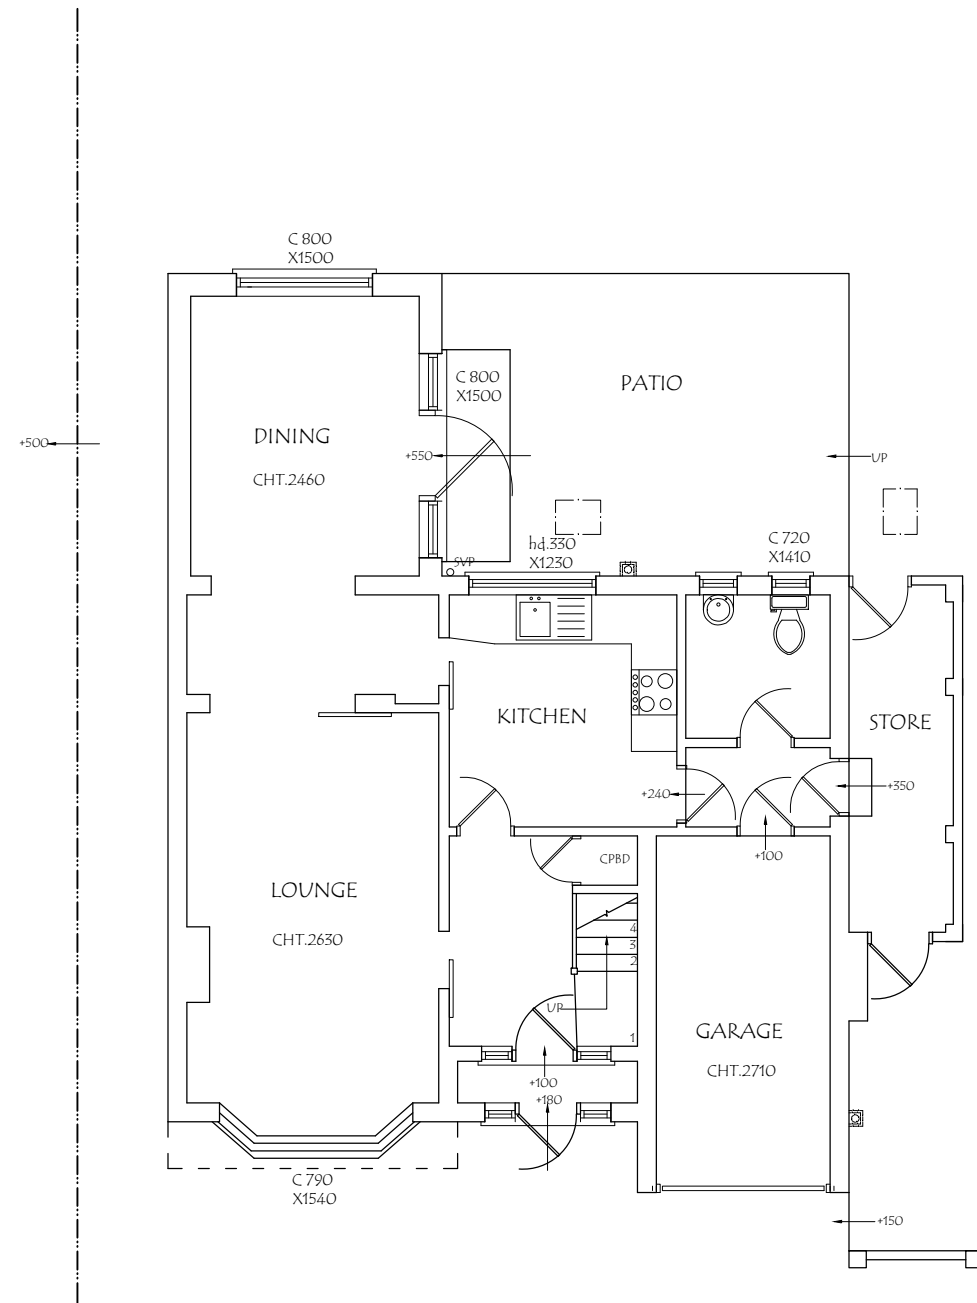

EXISTING GROUND FLOOR PLAN

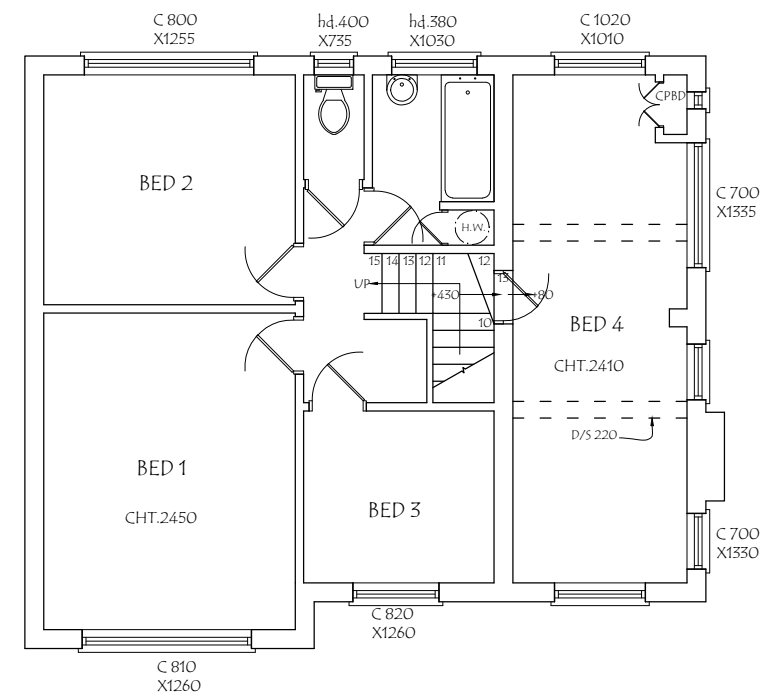

EXISTING FIRST FLOOR PLAN



EXISTING FRONT ELEVATION




EXISTING SIDE ELEVATION



PROPOSED FRONT ELEVATION

BRICKWORK
TO MATCH
EXISTING

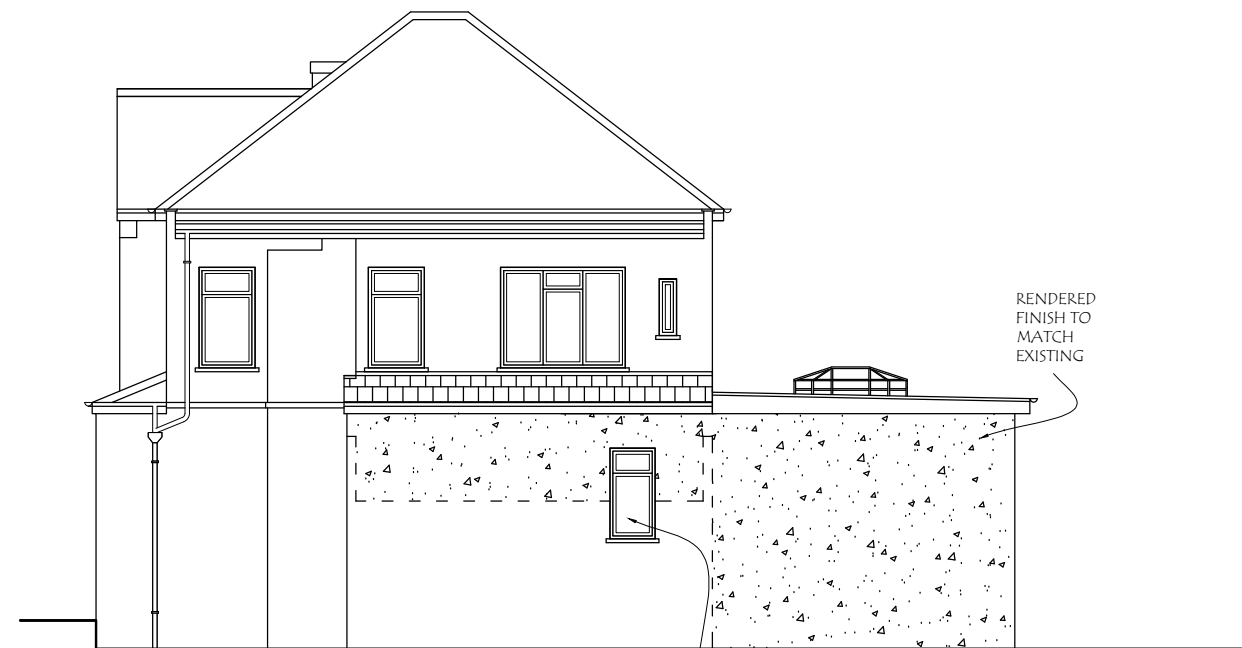

PROPOSED SIDE ELEVATION

Obscure glazed
window

RENDERED
FINISH TO
MATCH
EXISTING

Materials used in any exterior work to be of a similar appearance to those used in the construction of the exterior of the existing dwelling house.



25, Greenbank Avenue, Wembley, HA0 2TF.
Email : planningdesigns@hotmail.com
Tel : 07940961010

ADDRESS:
8, COLCHESTER ROAD,
NORTHWOOD, HA6 1LX.

DRAWING TITLE: EXISTING/PROPOSED ELEVATIONS


DRG. NO. - 02

REV: B

SCALE - 1: 100


DATE: 28/06/2024

DRG. PAPER SIZE: A3

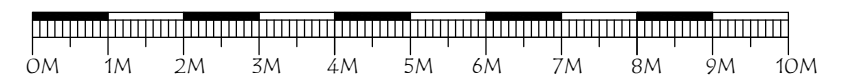




EXISTING REAR ELEVATION

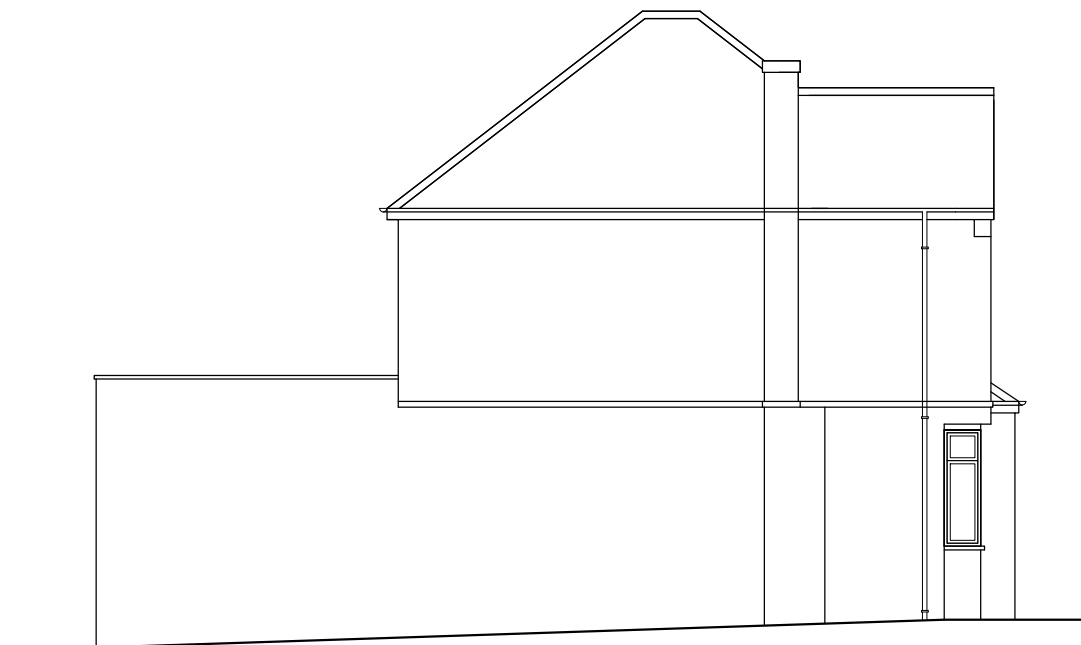

EXISTING SIDE ELEVATION



PROPOSED REAR ELEVATION

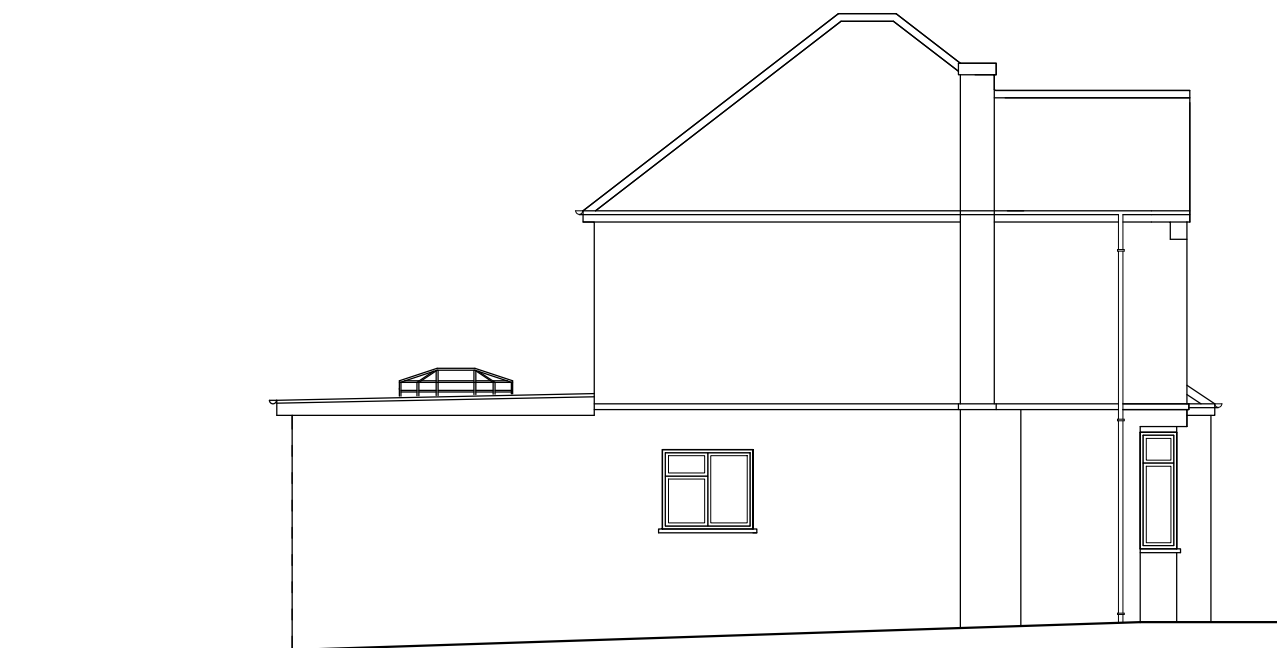

PROPOSED SIDE ELEVATION

Materials used in any exterior work to be of a similar appearance to those used in the construction of the exterior of the existing dwelling house.

