



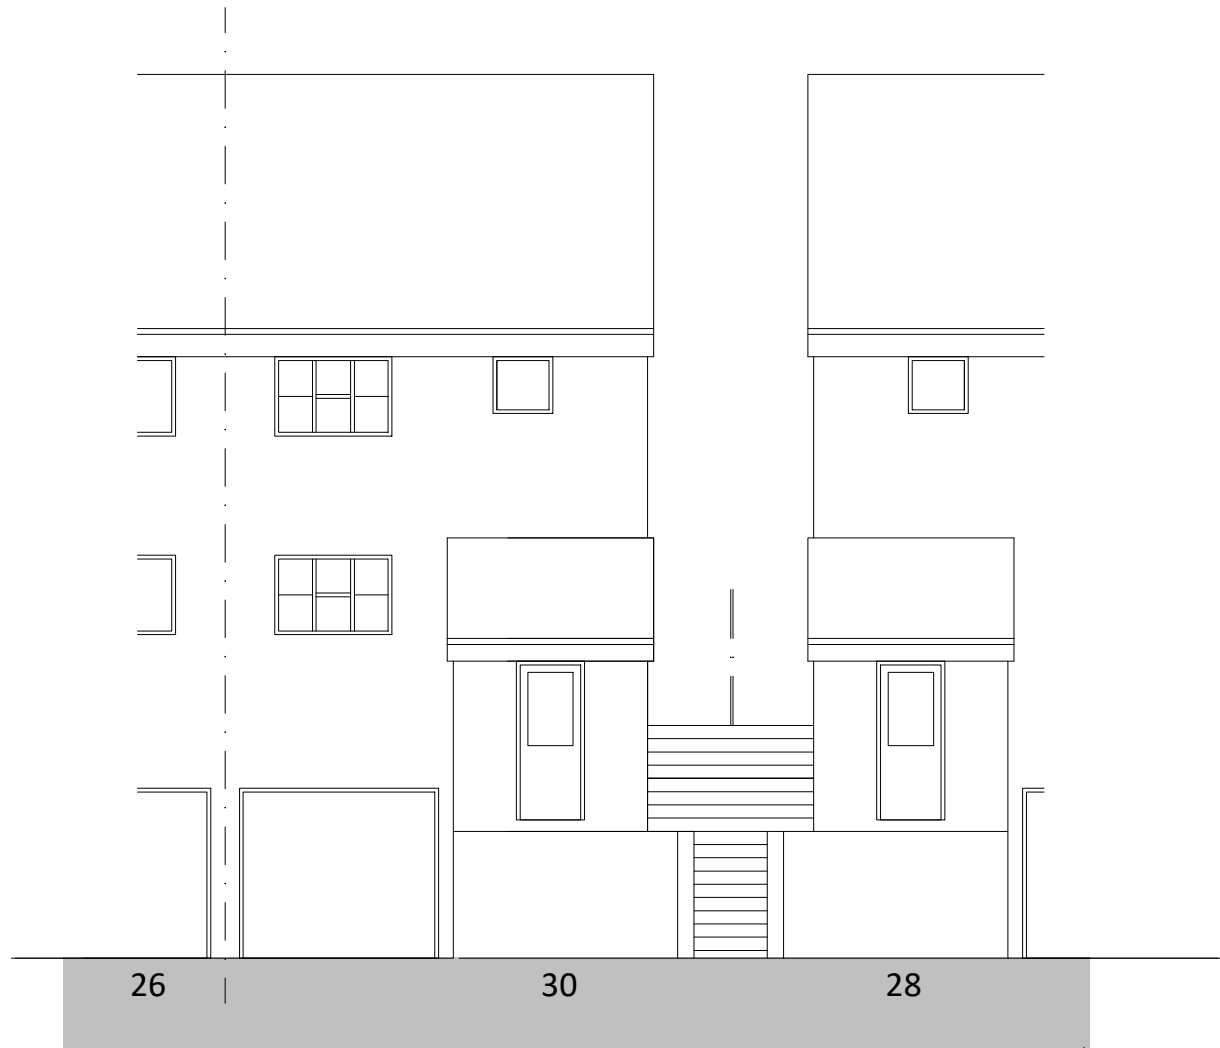

FRONT ELEVATION - EXISTING



REAR ELEVATION - EXISTING

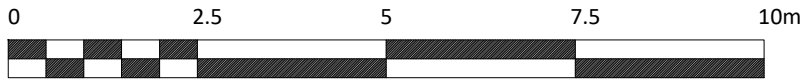

SCALE 1:100



SIDE ELEVATION - EXISTING