



C.lime
Party Wall

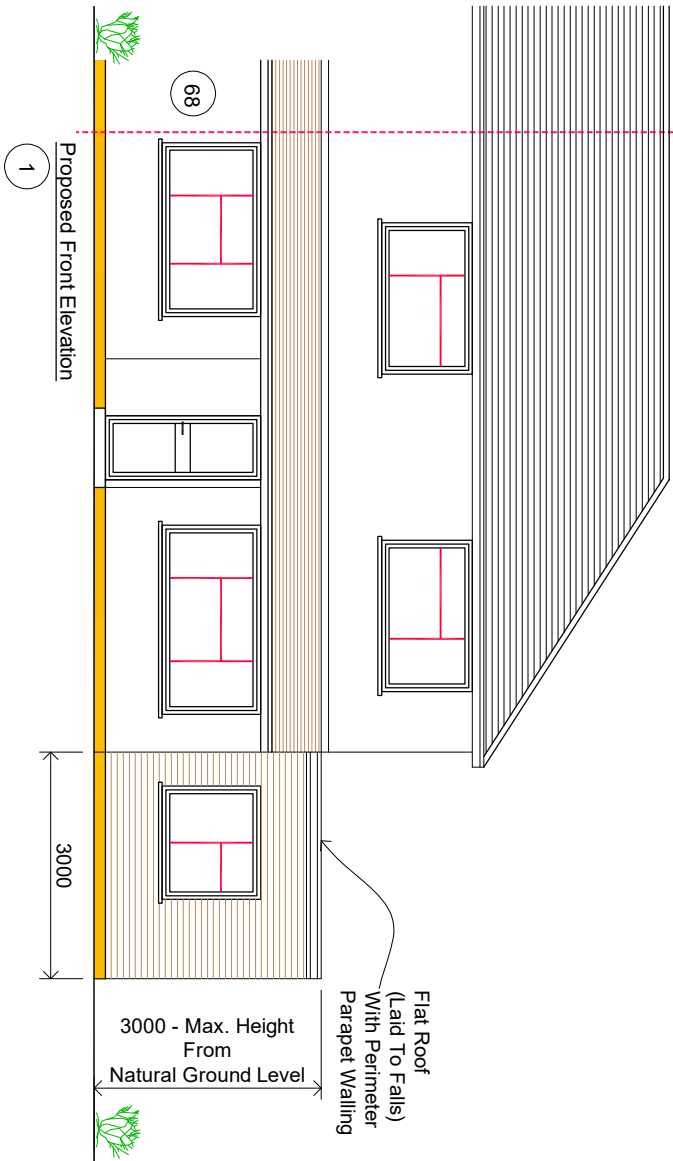

C.lime
Party Wall

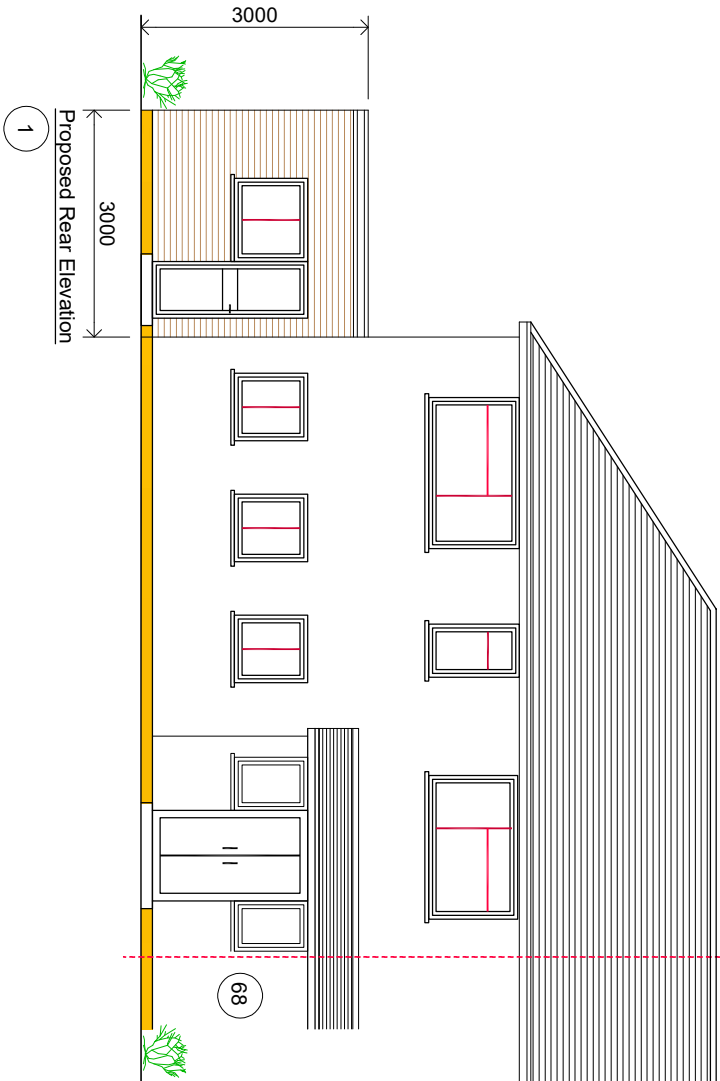

NOTES

CONTRACTORS MUST VERIFY ALL DIMENSIONS ON SITE BEFORE
COMMENCING ANY WORK ON SHOP DRAWINGS
DO NOT SCALE FROM THIS DRAWING

RS ATPA COPYRIGHT

Notes:

1. Do not scale this drawing
2. All dimensions to be verified on site and any discrepancy reported to the client


3. This drawing to be read in conjunction with all relevant drawings

Owners To Serve Party Wall Act Notice
On Owners Of Adjacent Property And
Obtain Written Agreement, Prior To
Commencement Of Any Works

Client/Builder To Obtain All
Planning Permission Approvals
From The Relevant Authority.
Commencement Of Building Works
Prior To The Planning &
Building Control Approvals
Is To Client/Builders Own Risk

Client/Builder To Liaise With
Local Water Board For Any New Works
On Or Within The Public Sewer Or Drain Runs
And Obtain Approval From The Local Authority
Prior To Commencement Of Any Works

REV	AMENDMENT	DATE	CHNO
A	Planning Issue	30.08.24	RS

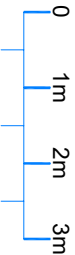

Scale Bar

Proposed Single Storey
Side Extension

CLIENT

Ms. Lina Akter

PROJECT

1 Warwick Crescent
Hayes - Middlesex
UB4 8RE

DRAWING TITLE

Proposed Single Storey Side Extension
Proposed Elevations
Sheet 3

SCALE	DRAWN BY	CHECKED	DATE
1:50 @ A1 1:100 @ A3	RS	RS	30.08.24

DRAWING NUMBER
2024 - 110 - 03

DRAWING STATUS
Planning Issue

REVISION
A