


Scale Bars - shown in metres

Do not scale drawing - Plans have been prepared from hand measured survey and accuracy cannot be guaranteed. All dimensions indicated to be checked on site

Root Protection Area

Existing Oak Tree

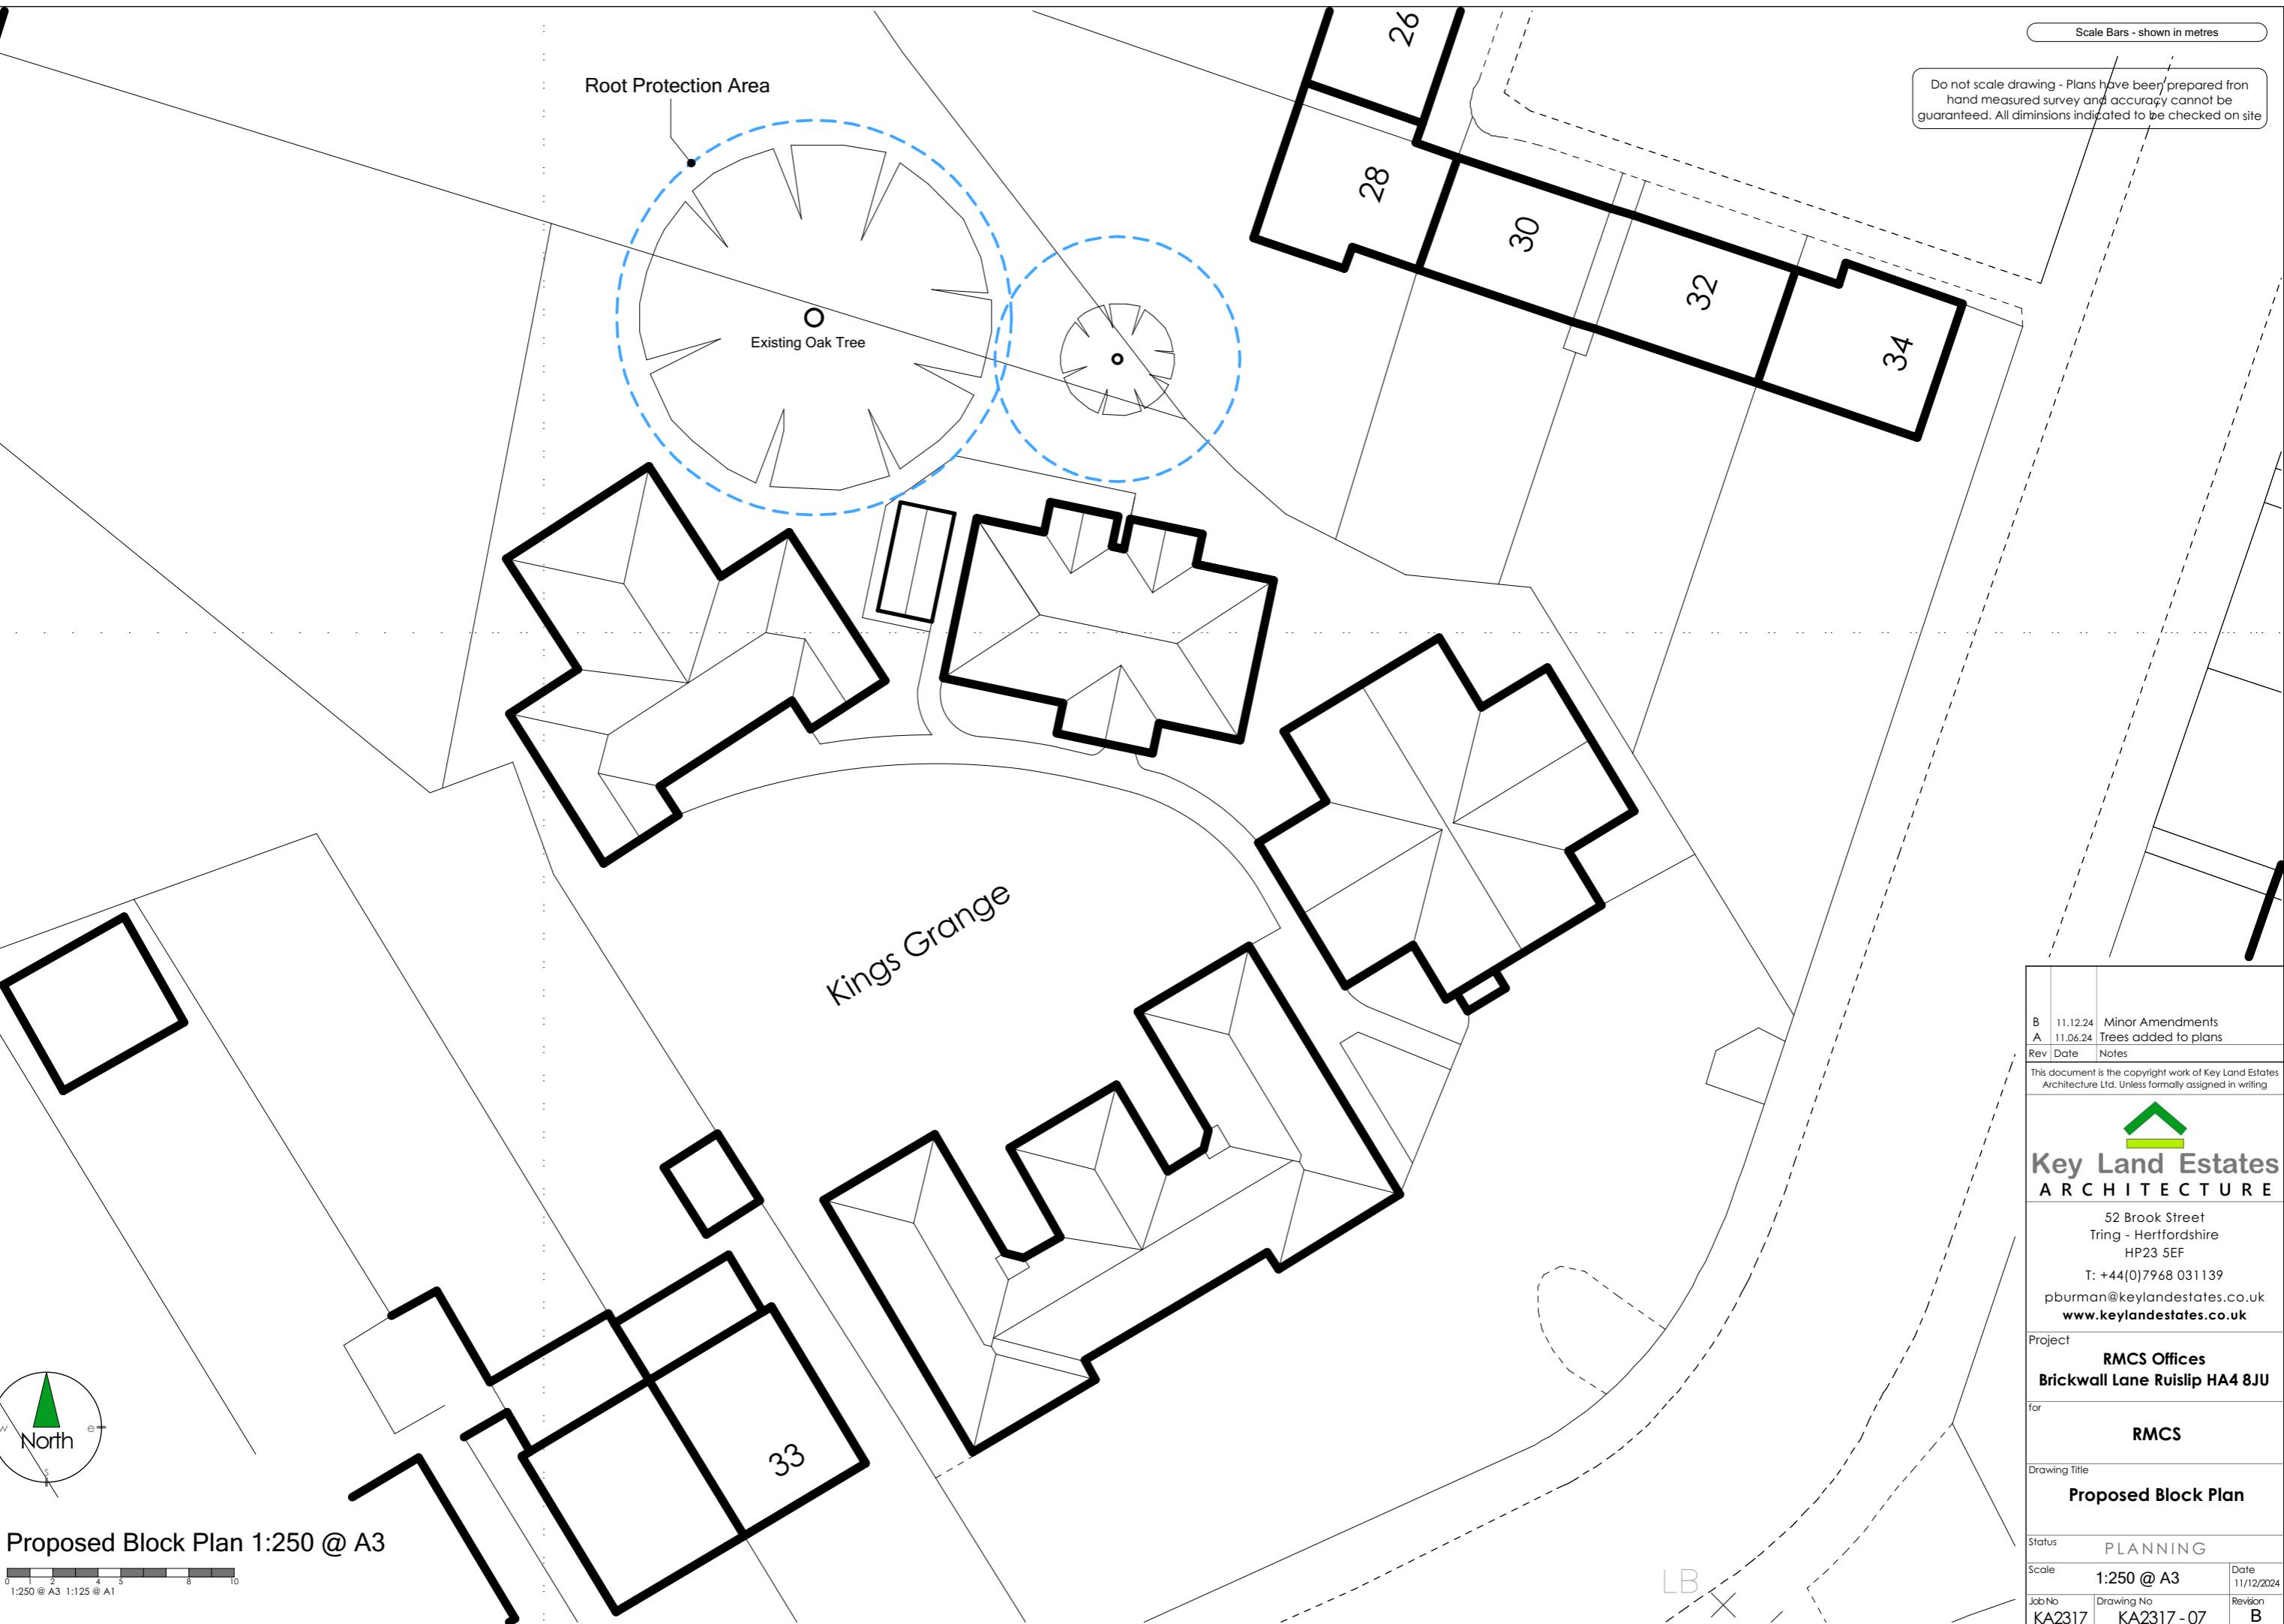

B 11.12.24 Minor Amendments
A 11.06.24 Trees added to plans
Rev Date Notes

This document is the copyright work of Key Land Estates
Architecture Ltd. Unless formally assigned in writing



Key Land Estates
ARCHITECTURE

52 Brook Street
Tring - Hertfordshire
HP23 5EF

T: +44(0)7968 031139

pburman@keylandestates.co.uk
www.keylandestates.co.uk

Project
RMCS Offices
Brickwall Lane Ruislip HA4 8JU

for

RMCS

Drawing Title
Proposed Block Plan

Status **PLANNING**

Scale **1:250 @ A3** Date **11/12/2024**

Job No **KA2317** Drawing No **KA2317-07**

Revision **B**