

INTERNAL PARTITIONS:

TO BE FORMED OF 100x60mm S.W. STUDWORK 100mm ROCKWOOL FLEXI BETWEEN STUDS AND 12.5mm PLASTERBOARD BOTH SIDES PLUS SKIM COAT.



PARTITIONS SURROUNDING STAIRCASE TO HAVE TWO LAYERS OF GLASROC F FIRECASE BOARDS BOTH SIDES.

VENTILATION

ALL WINDOWS ABOVE EXTERNAL DOORS TO BE OPENABLE TO PROVIDE PURGE VENTILATION.

BATHROOMS TO HAVE MECHANICAL EXTRACT WITH FAN RATE AT 15 LITRES PER SECOND TO BE OPERATED BY LIGHT SWITCH.

KITCHEN TO HAVE SWITCH OPERATED MECHANICAL EXTRACTOR WITH FAN RATE OF 60 LITRES PER SECOND.

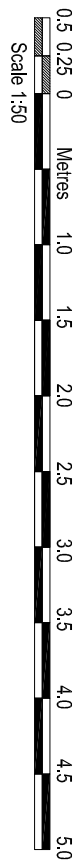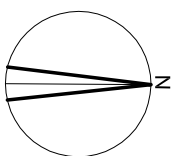

DRAWING
PENTHOUSE PLANS

CLIENT
JOSEPH HECHT

JOB
SPRINGFIELD HOUSE
HAYES END ROAD
HAYES
MIDDLESEX, UB4 8EH

DALE VENN ARCHITECTS
Architects, Planners & Surveyors
HIGH HOUSE, HARLINGTON ROAD,
HILLINGDON, MIDDLESEX 01895-237345

SCALE 1:50 @ A1	DRAWING No.	REV.
DATE SEP '15		
DRAWN JG	4807-20	A
CHECKED DV		

DIMENSIONS	MAR16	A
AMENDMENTS	DATE	REV.
COPYRIGHT RESERVED		
ALL SCALED DIMENSIONS MUST BE VERIFIED ON SITE		