


## EXISTING GROUND FLOOR PLAN


1: 100 @A3

Ground floor	
Room	Area [m2]
Living room	14,41
Kitchen	12,09
Room	5,33
Conservatory	11,43
	43,26

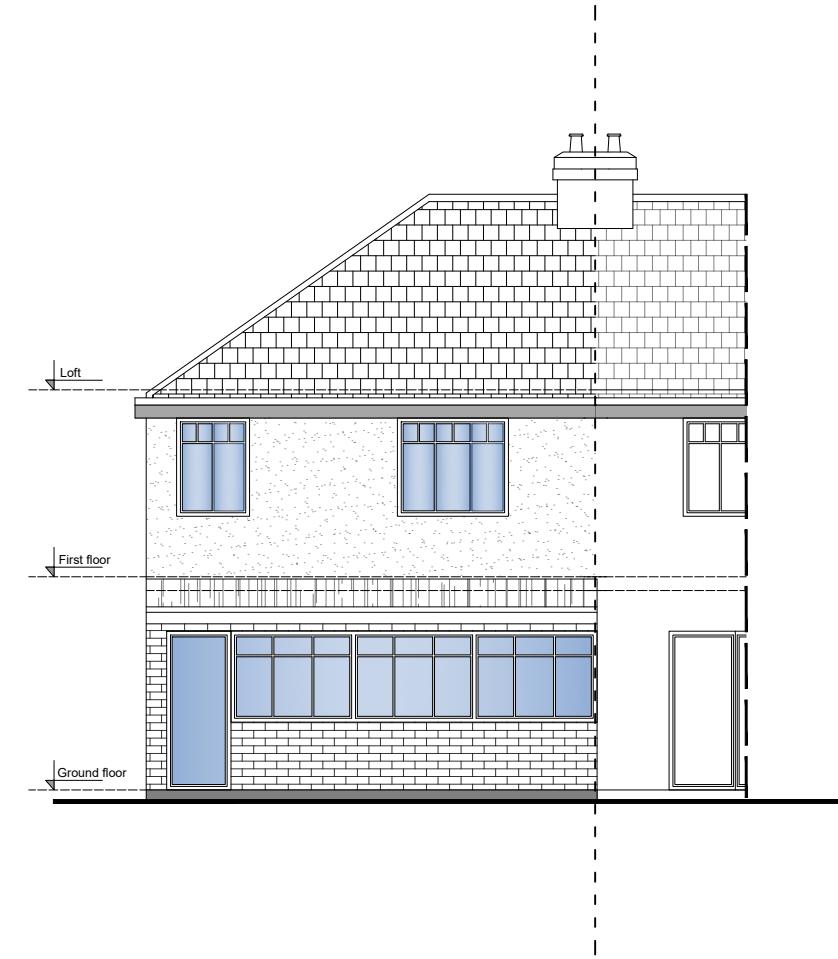

## EXISTING REAR ELEVATION

1: 100 @A3

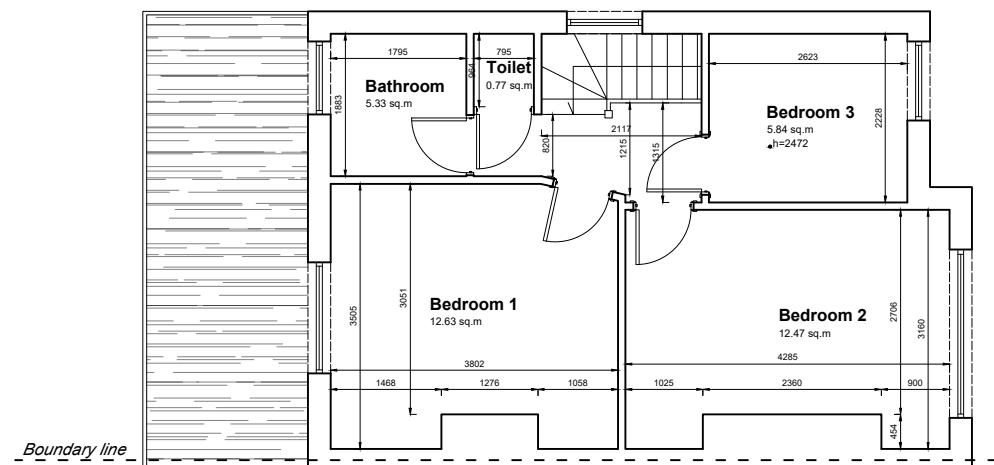

## EXISTING FIRST FLOOR PLAN

1: 100 @A3

Ground floor	
Room	Area [m2]
Toilet	0,77
Bathroom	5,33
Bedroom 1	12,63
Bedroom 2	12,47
Bedroom 3	5,84

