




**NOTES**  
 1. All dimensions must be checked on site  
 and not scaled from this drawing.

2. Drawing to be read in conjunction with  
 all other relevant information.

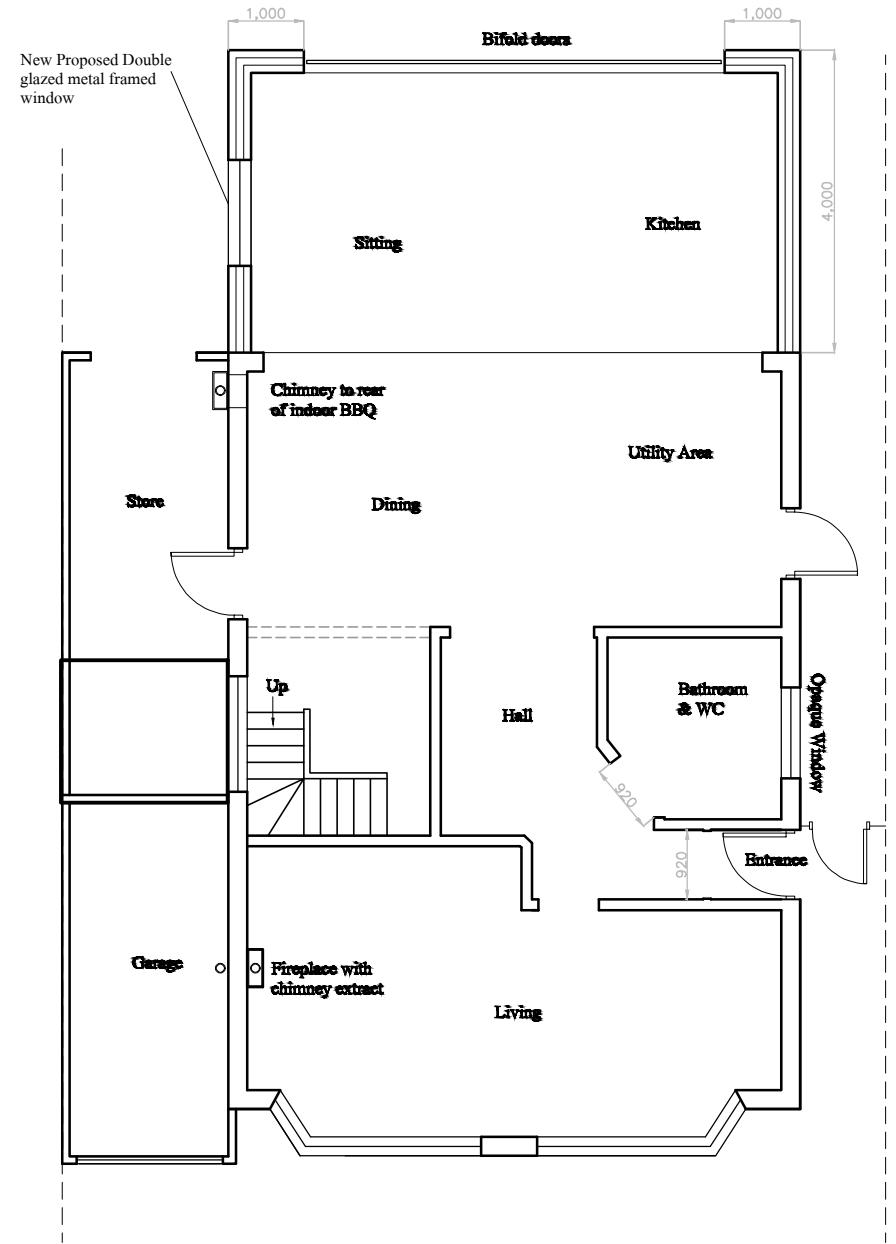

Proposed Ground Floor Plan

- 1:50

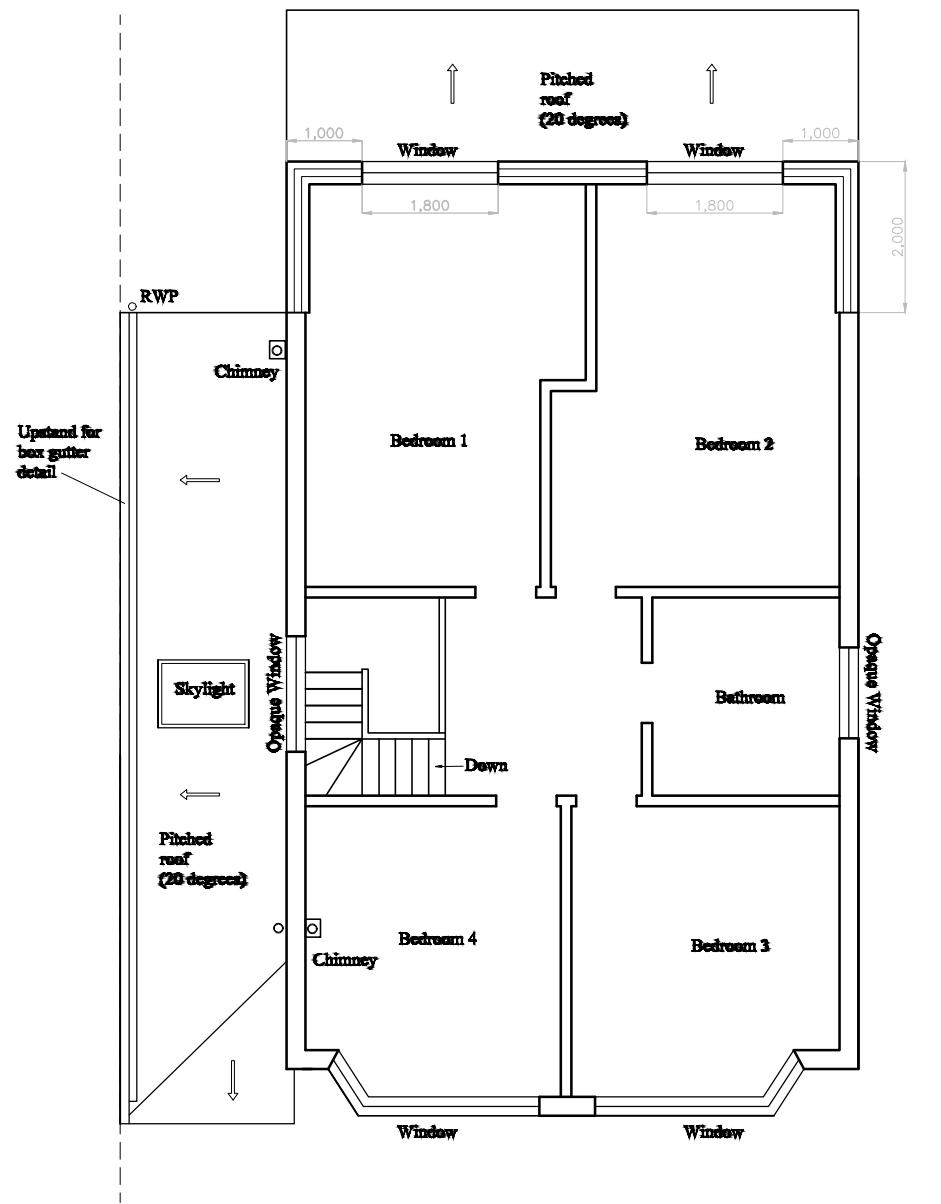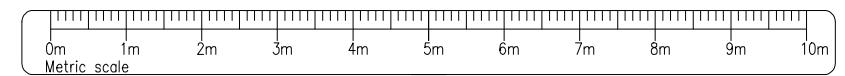

Proposed First Floor Plan

- 1:50

CLIENT:	Mr B Wickenden	
DRAWN:	Mr B Wickenden	
SITE:	14 Whiteheath Avenue, Ruislip, HA4 7PS	
TITLE:	Single Storey Rear & First Floor Extension	
SCALE AT A1:	1:50	DATE: 15/06/22
PROJECT NO:	SKMPD-P-14WA-003	DRAWING NO: C