




- NOTES
- Dimensions are not to be scaled from this drawing by contractors. The contractor is requested to check all dimensions before the work started.
 - Report any discrepancies to the client or architect before undertaking the work described in the drawings.
 - Dimensions are approximate site dimensions and are to be verified by the contractor on site before any fabrication/site works i.e foundations etc occur
 - Contractor is responsible for all temporary propping to existing structure

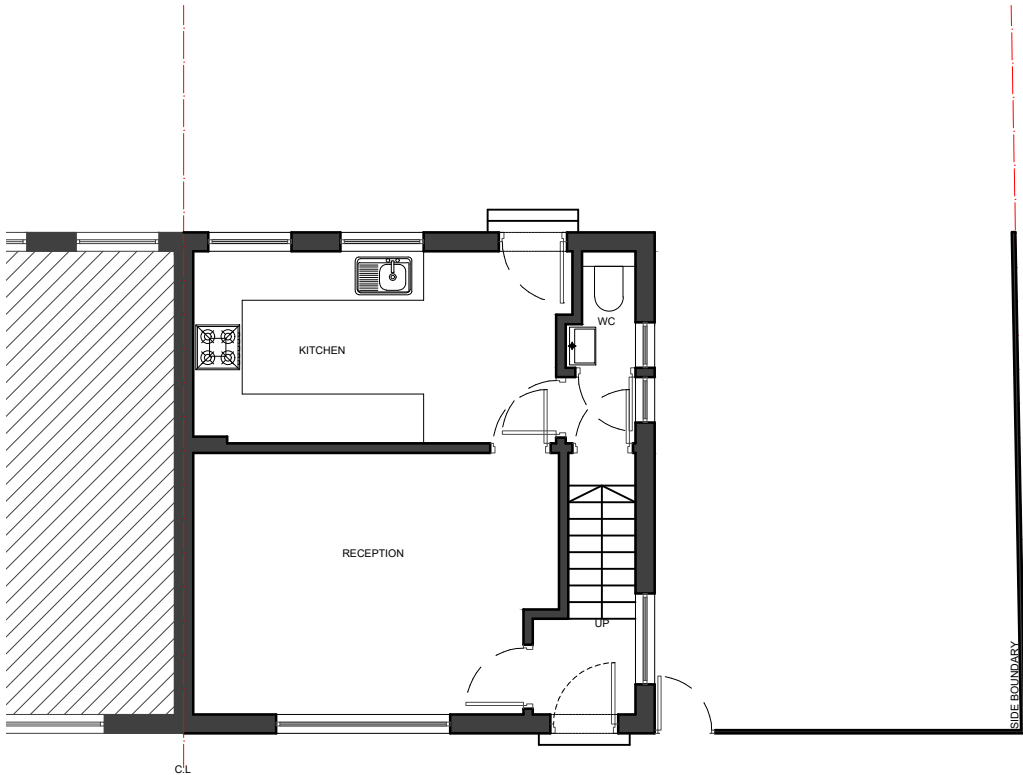


01 - GROUND FLOOR PLAN

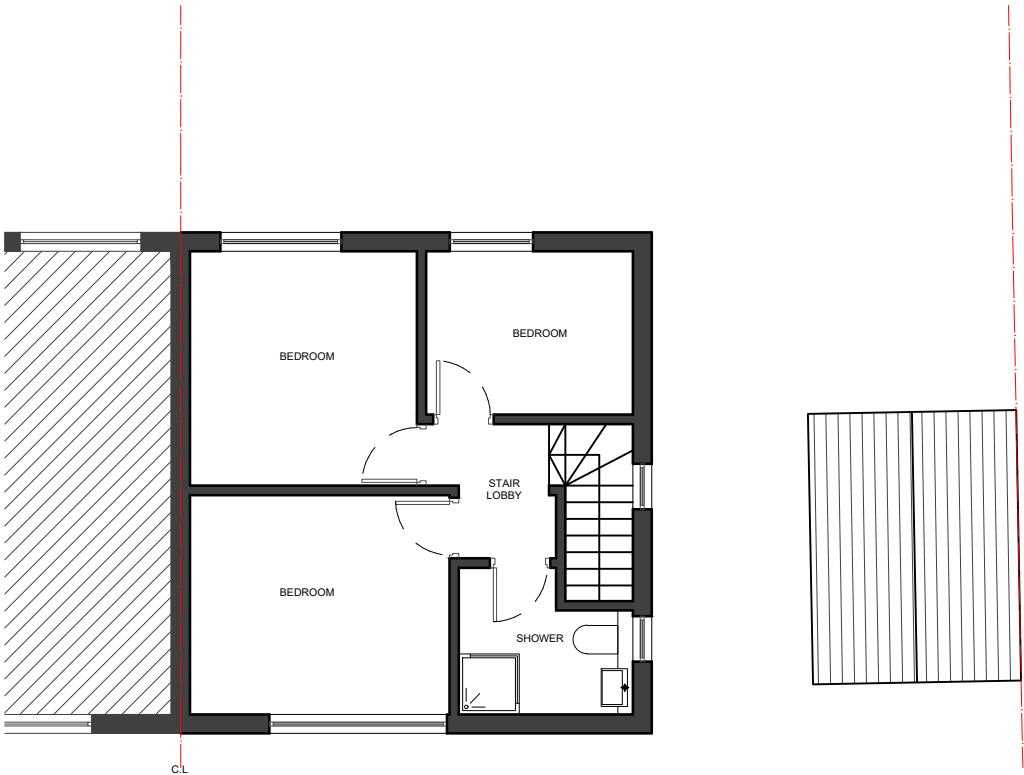

02 - FIRST FLOOR PLAN

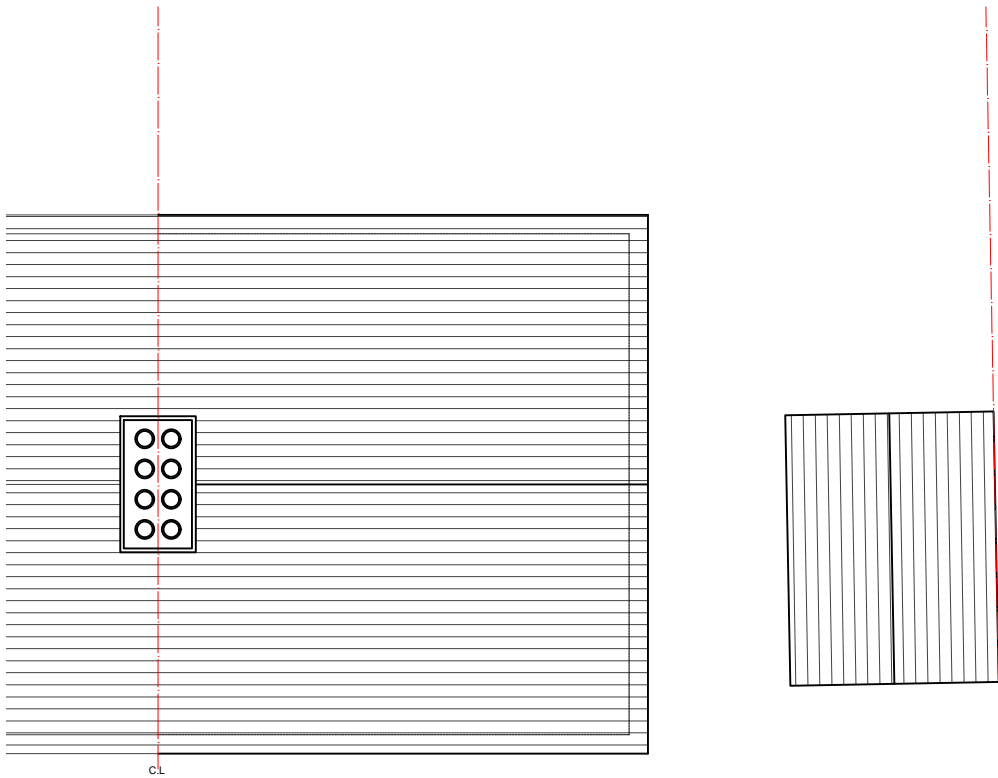

03 - ROOF PLAN

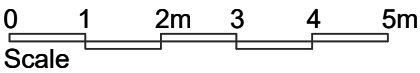

REVISIONS			
NO.	DESCRIPTION	DATE	BY

HOUSE HOLDER
APPLICATION

DESIGN ENDEAVOURS LTD

M: 07824773079, 07869580774
E: design.endeavour@gmail.com

Project	09 CEDAR AVENUE WEST DRAYTON LONDON, UB7 8LP		
Title	EXISTING PLANS		

Scale	Drawn	Approved	Date
1:100@A3	MZ		JULY 24
Job No.	Drawing No.	Rev.	
DE-1149/24	PH-09CA-02	-	