



Existing Side Elevation

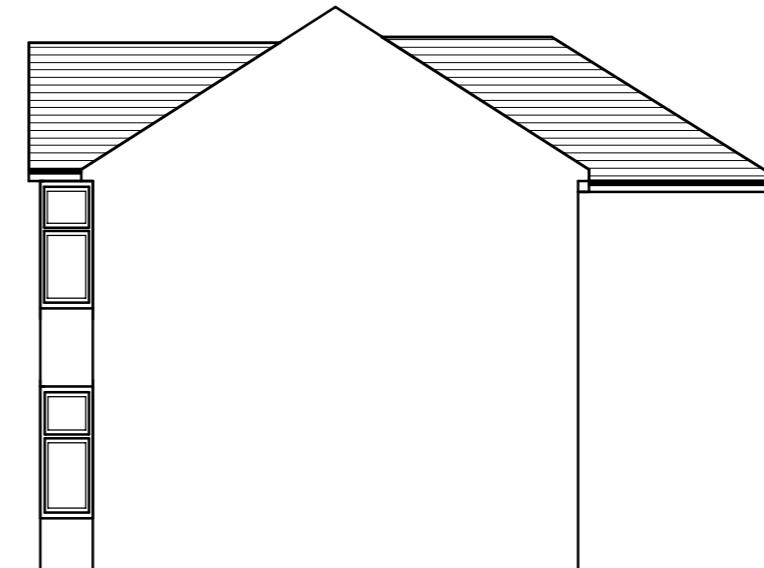


Existing Side Elevation




Existing Rear Elevation

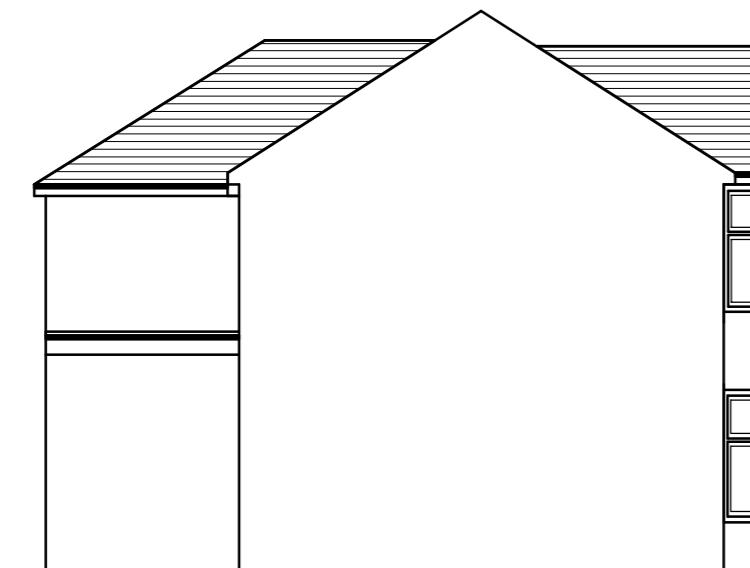

Proposed Side Elevation

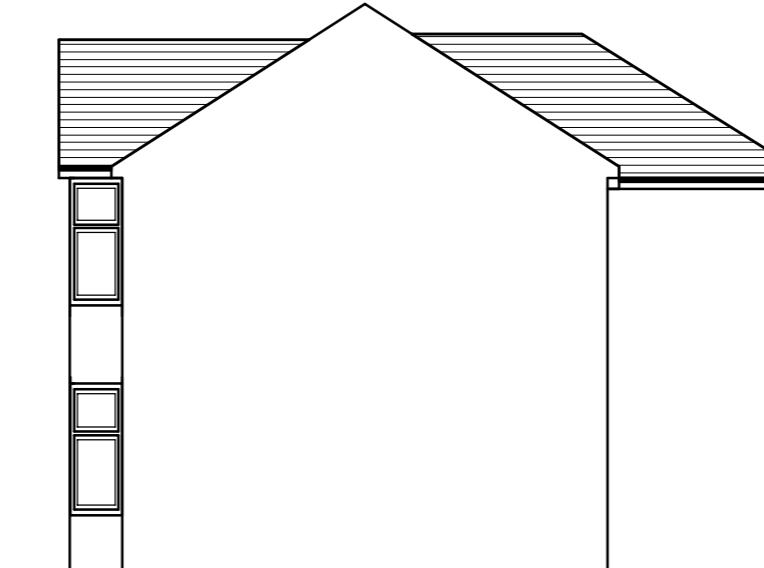

Proposed Side Elevation

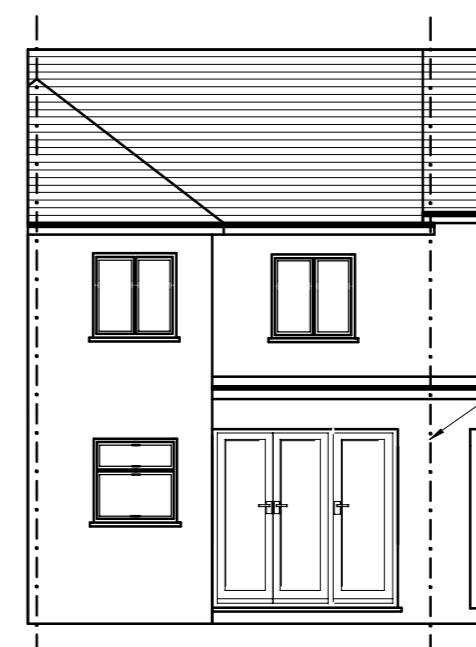

Proposed Rear Elevation

All Materials to Match Existing

0 2 4 6 8 10
Scale Bar 1 to 50 (M)