

### COMMUNAL ROOF GARDEN

LONICERA MAIGRUN X3

PORCELAIN PAVERS LAID ON PEDESTALS

1.8M CLOSE BOARD TIMBER FENCING ON METAL POSTS

THE FOLLOWING STANDARDS SHOULD BE OBSERVED AND FOLLOWED WHEN PREPARING AND CARRYING OUT THE PLANTING WORKS

BS4428 - 1989 CODE OF PRACTICE FOR GENERAL LANDSCAPE OPERATIONS
BS EN 8-44 TIMBER PRESERVATIVE TREATED SAWN AND ROUND TIMBER
BS 3882:2015 SOILS FOR LANDSCAPE AND GARDEN USE
BS PASS 100 COMPOSTS AND SOIL CONDITIONERS
BS 8545:2014 TREES FROM NURSERY TO INDEPENDENCE
BS 7370-4:1993 RECOMMENDATIONS FOR MAINTENANCE OF SOFT LANDSCAPE

### TERRACE

SALVIA CARADONNA X4

LIGHTWEIGHT PLASTIC PLANTERS 400MM X 400MM X 1200MM

LAVANDULA ANGUSTIFOLIA X1

HEBE RED EDGE X2


BUXUS SEMPERVIRENS X2

EUONYMUS FORTUNEI 'EMERALD GAIIETY' X2

TERRACE SCREEN 1.1M HIGH PERFORATED POWDER COATED STEEL PRIVACY PANEL

PORCELAIN PAVERS LAID ON PEDESTALS

GREEN ROOF

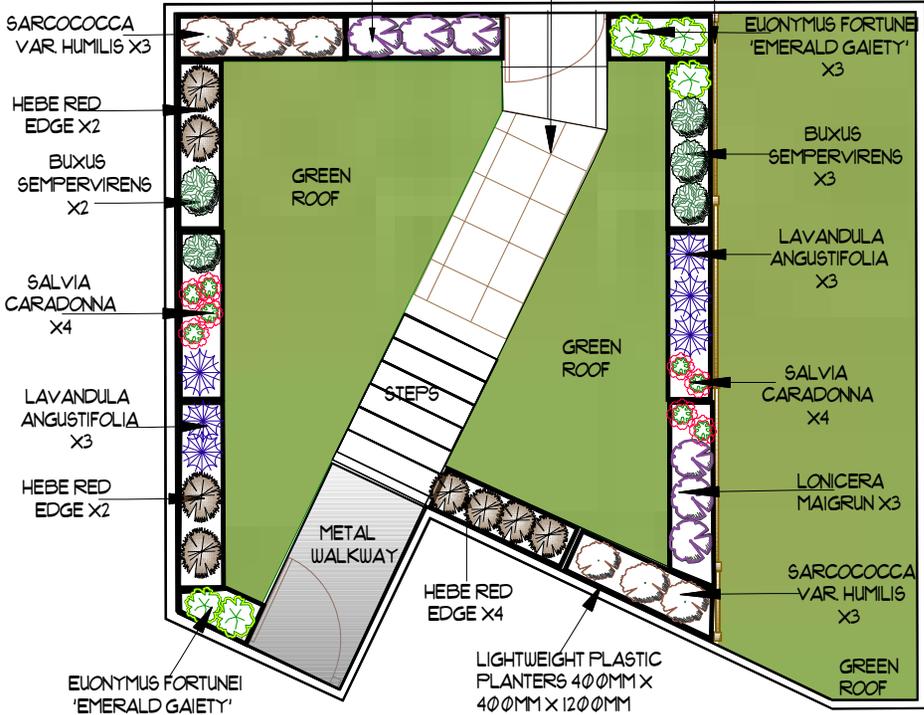

### GREEN ROOF DETAILS

Observe and follow The Green Roof Code of Best Practice for the UK 2014

BauderGREEN XF 301 sedum blanket  
pre-cultivated vegetation blanket on a patented nylon loop, geotextile base carrier with special substrate and 8mm moisture retention fleece

BauderGREEN AL 40 sedum blanket edge trim, perforated drainage trim

BauderGREEN SDF multifunctional drainage, filtration and protective layer thermally bonded to geo-textile filter fleece facings

Bauder Waterproofing single ply



Plant Schedule			
Shrubs	Pot	Nos	
Buxus sempervirens	5ltr	5	
Euonymus fortunei Emerald Gaiety	3ltr	5	
Hebe Red Edge	3ltr	8	
Lavandula Angustifolia	5ltr	6	
Lonicera Maigrun	5ltr	6	
Salvia nemorosa Caradonna	3ltr	8	
Sarcococca hookeriana Humilis	5ltr	6	



Revision #: C185 - 1d

Scale:

Landscape Plan: Planting Plan

Landscape Design by:

Date: 21/01/2026

1:50

82-84 High Street Ruislip

Midayo Landscapes Ltd

