
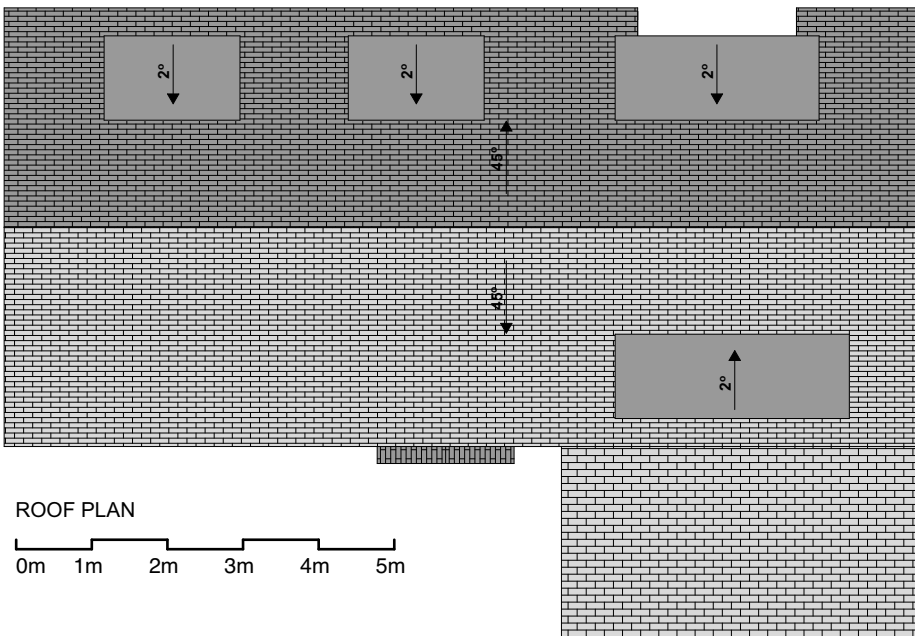
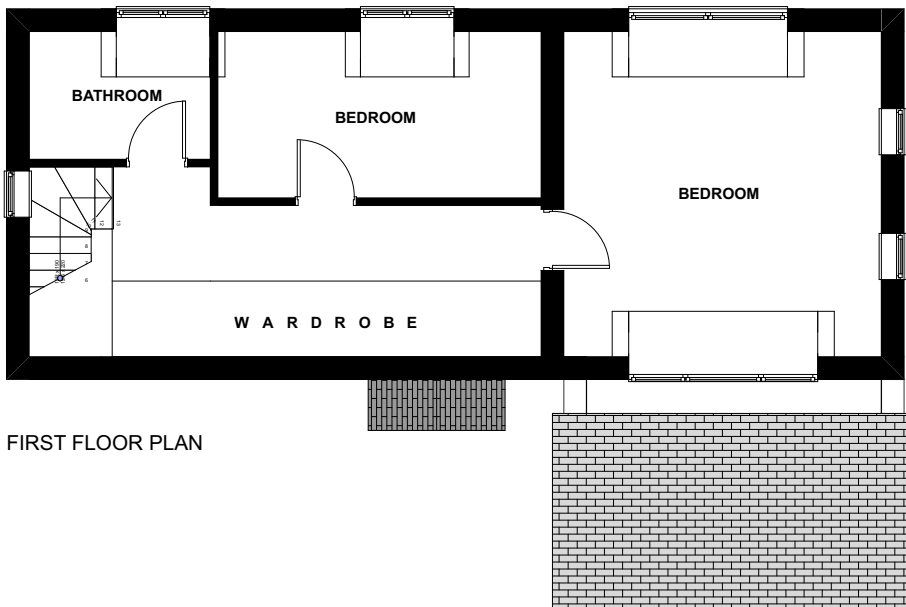


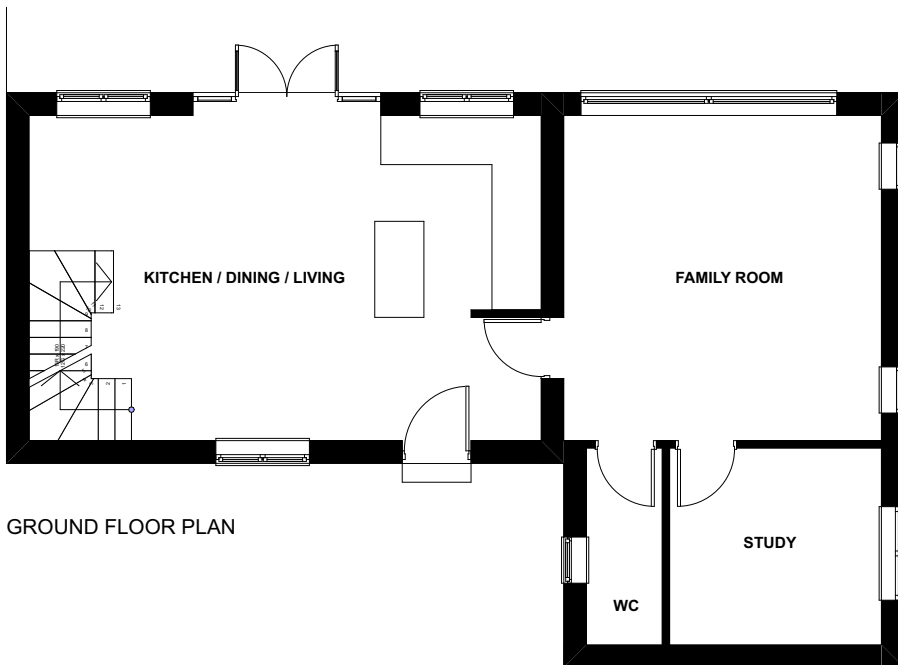

The Island, Longford

Proposed side extension

address:
5A Orchard Court, The Island, Longford, UB7 0ES
client:
???

title:
PROPOSED FLOOR PLANS

scale: 1:100 @A3 **date:**
23/07/2024

No. Rev. 004