



Existing Rear Elevation

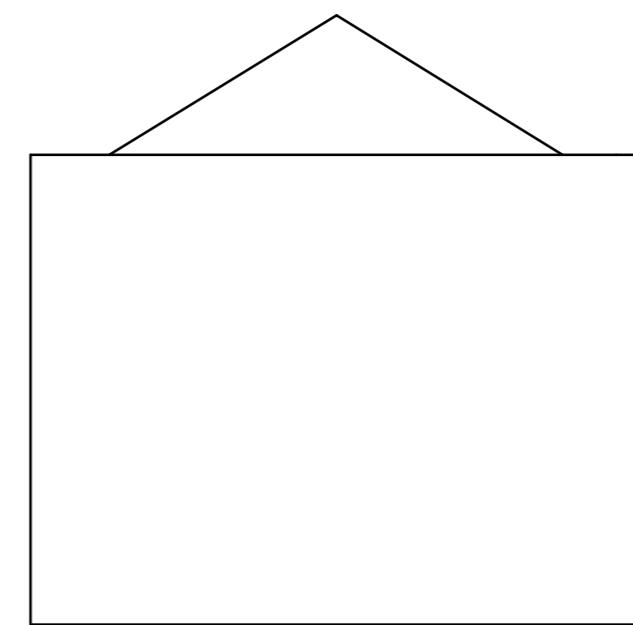


Existing Side Elevation

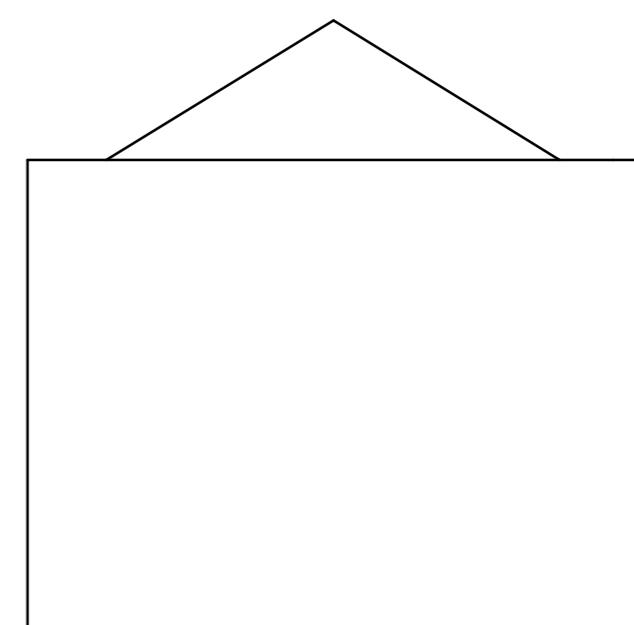


Existing Side Elevation



Proposed Rear Elevation

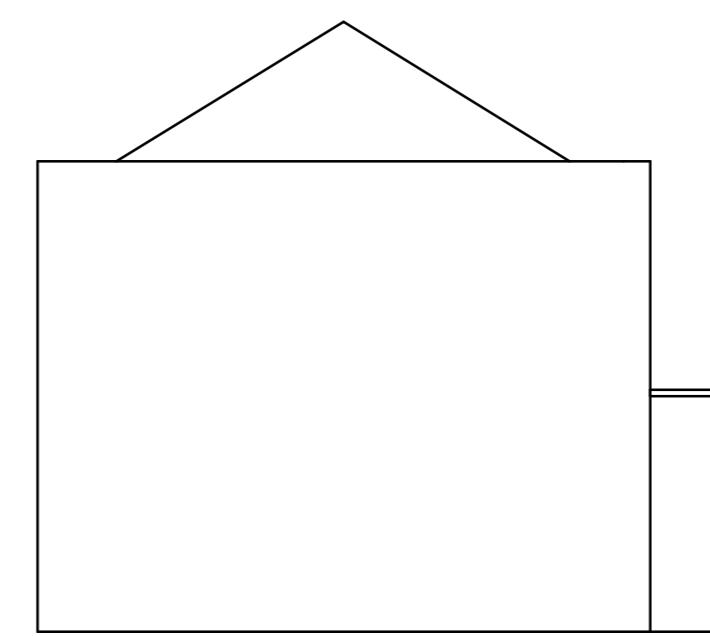

Proposed Side Elevation

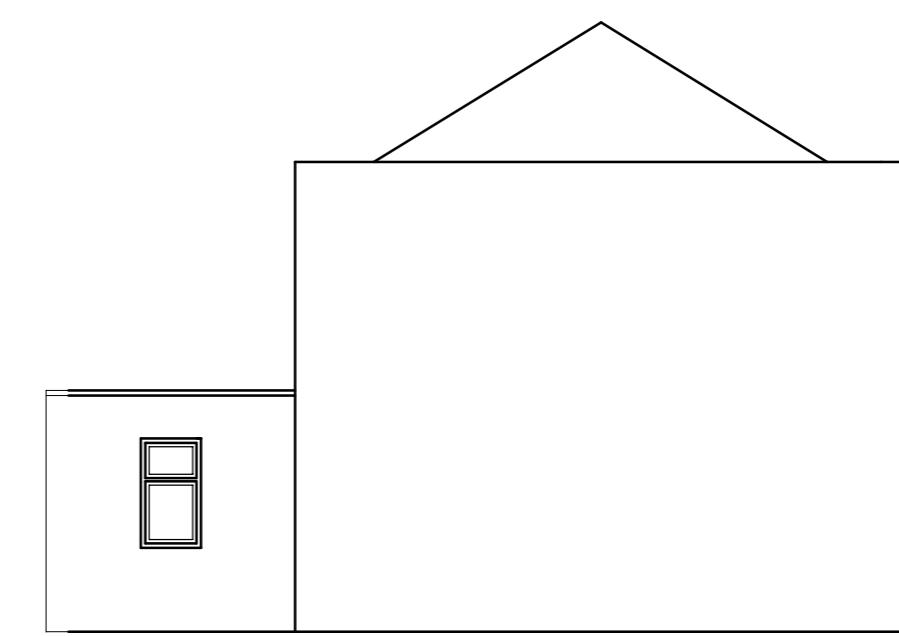

Proposed Side Elevation

All Materials to Match Existing

0 2 4 6 8 10
Scale Bar 1 to 100 (M)