


Right Hand Side
elevation

Project: 69 The Green, West
Drayton, UB7 7PW

Title: Wall and floor
locations

Date:
09.06.23

By: Vince West

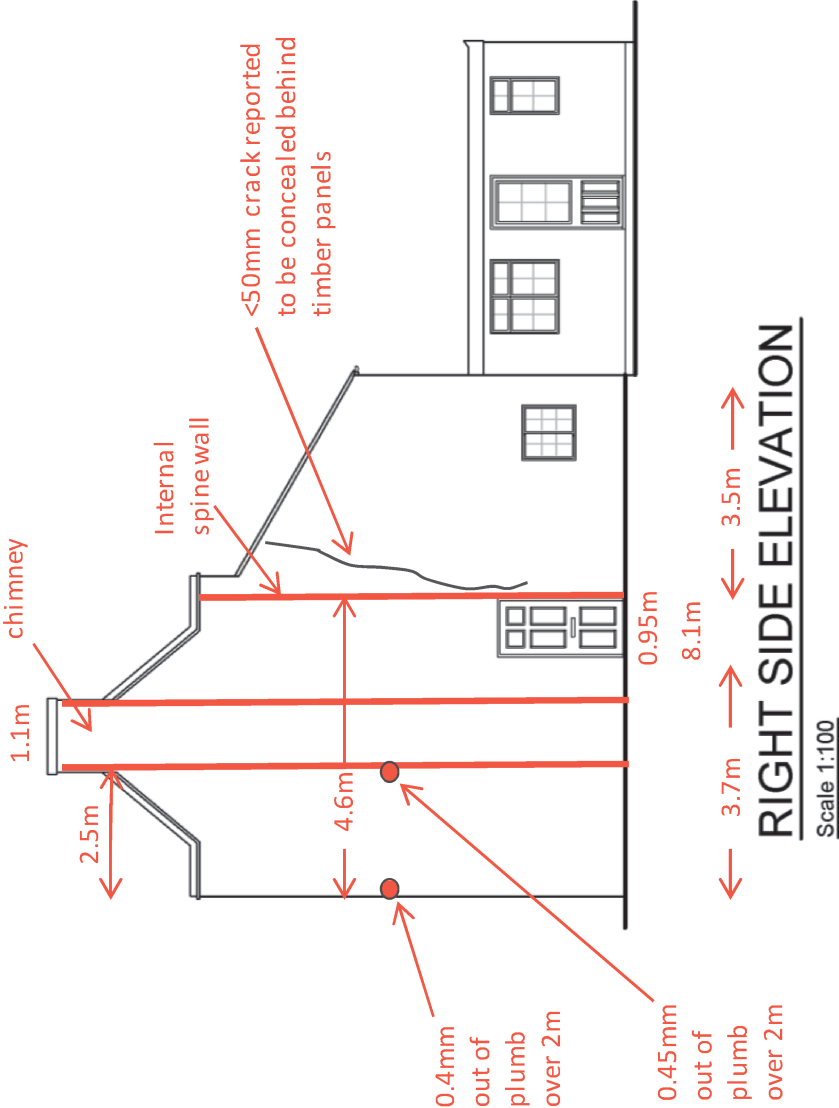

Single HeliBar

Twin HeliBar

CemTie

BowTie

Wall Tie