



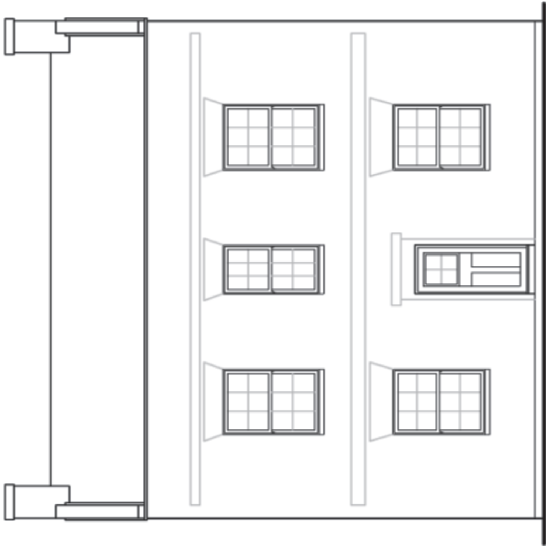

FRONT ELEVATION

Scale 1:100

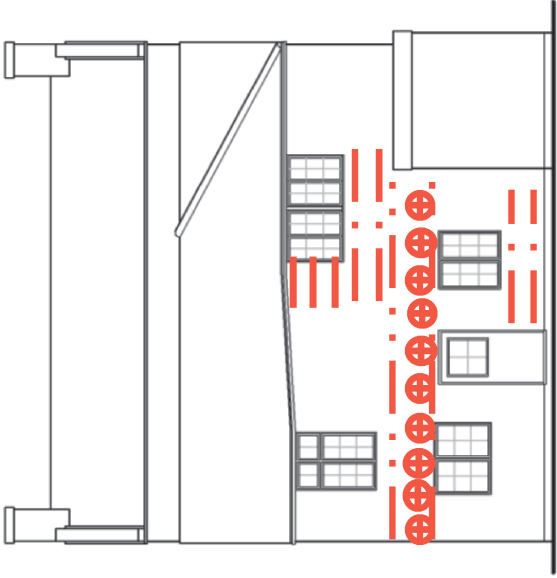

REAR ELEVATION

Scale 1:100

Single HeliBar	Twin HeliBar	CemTie	BowTie	Wall Tie
----------------	--------------	--------	--------	----------

Helibeams at floor levels, wrapped around RHS elevation. BowTie HD's into floors. Localised HeliBar crack stitching as on Repair Detail CS05. CemTies into LHS of top RHS window. Cracked bricks to be repaired / replaced.

Project: 69 The Green, West Drayton, UB7 7PW

Title: Plan Drawings

Date: 09.06.23

By: Vince West