

SIGN DETAILS

LETTER IS MADE:


PVC 18MM BLACK WHICH IS COVERED BY BRUSH GOLD 3MM THICKNESS ACP MATERIAL

RETURN 10CM

BACKGROUND IS 3MM THICKNESS ALUMINUM COMPOSIT ACP MATERIAL

CUT OUT LETTERS

BACKGROUND COLOR IS MATT BEIGE

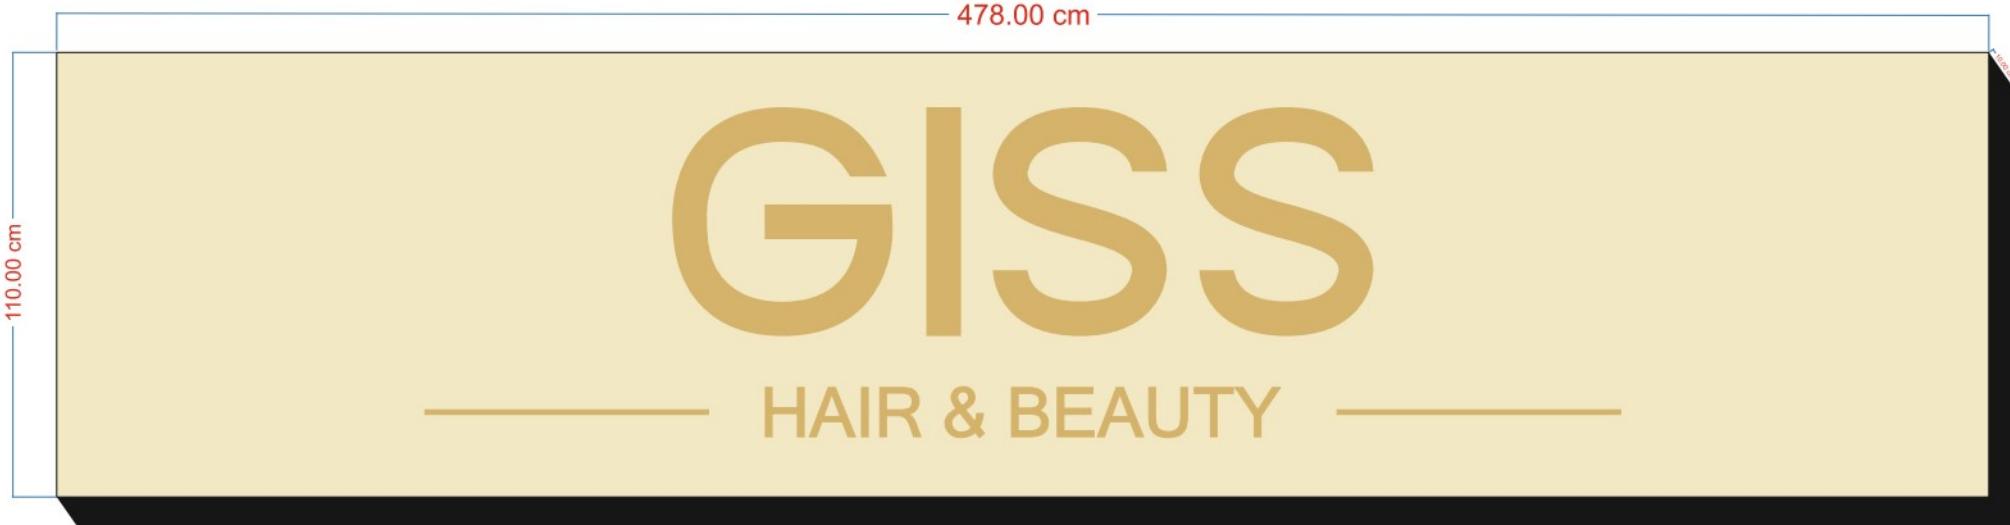

Revision A: 15.10.24 Drawing amended.