


1 Proposed Ground Floor
1 : 50

Room Legend

- Beauty Room
- Consultant room
- Corridor
- Hair salon
- St
- Staff Rest Room
- WC

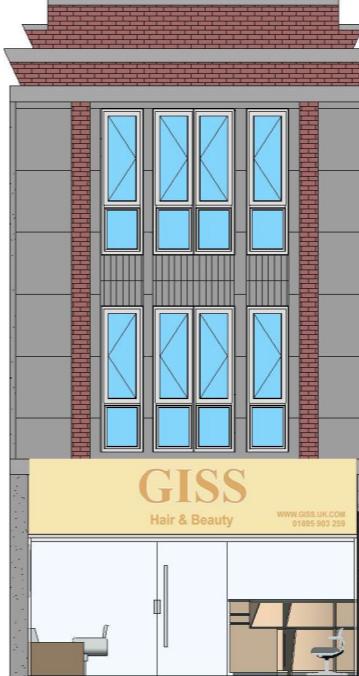

2 Proposed Front Elevation
1 : 50

