



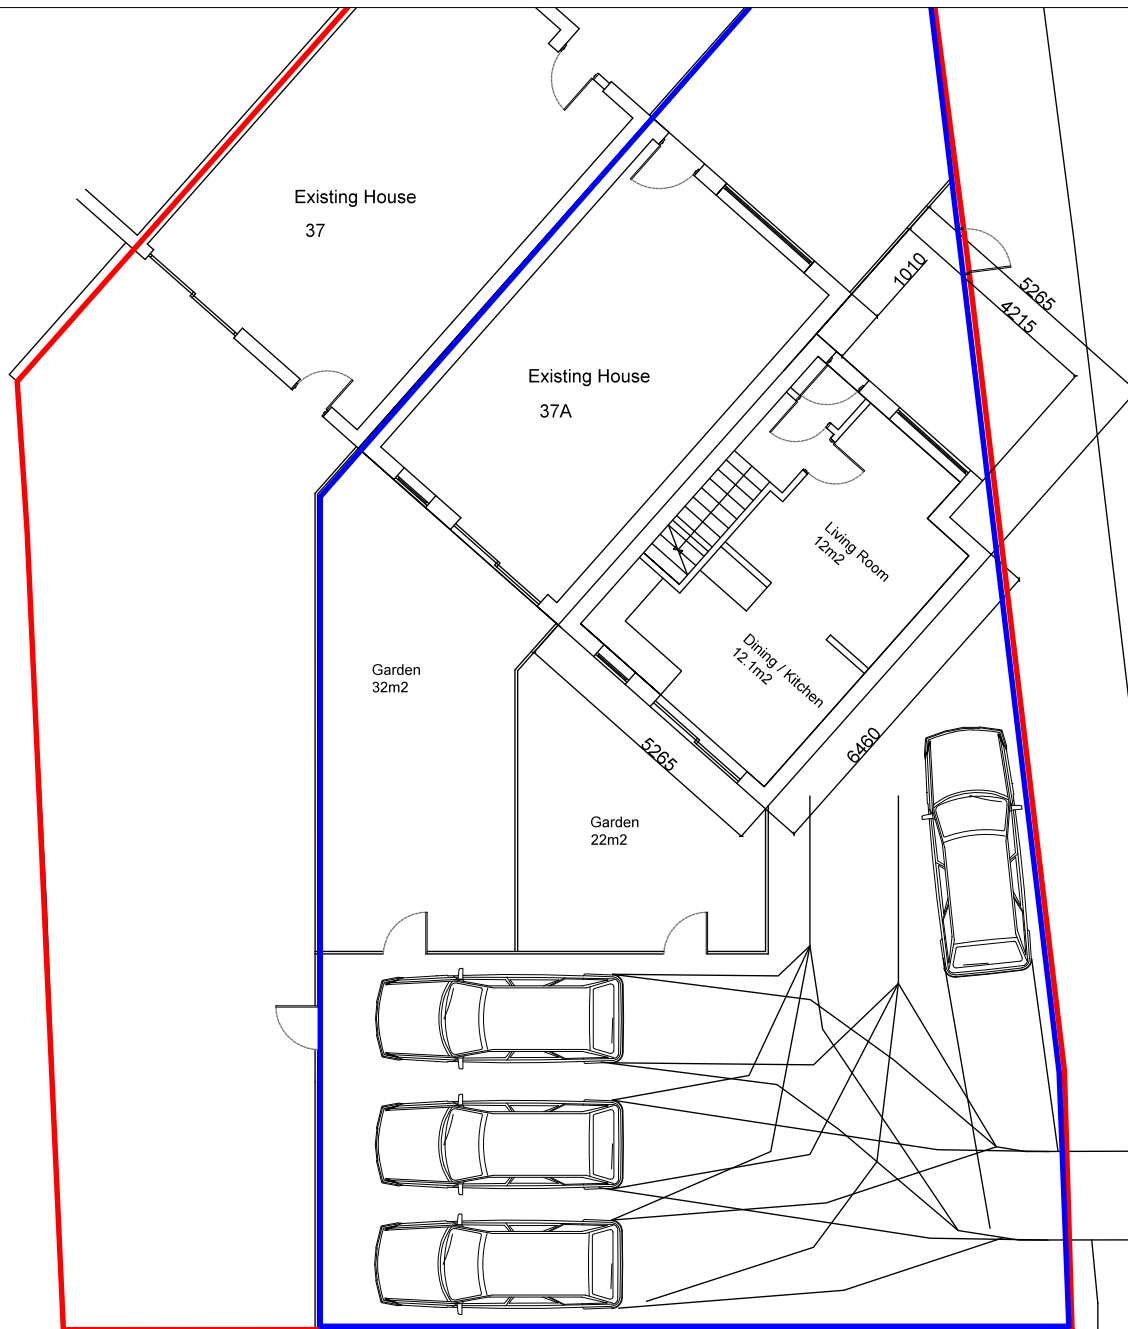

Proposed House
31m² - ground floor
27.4m² - first floor
58.4m² - total

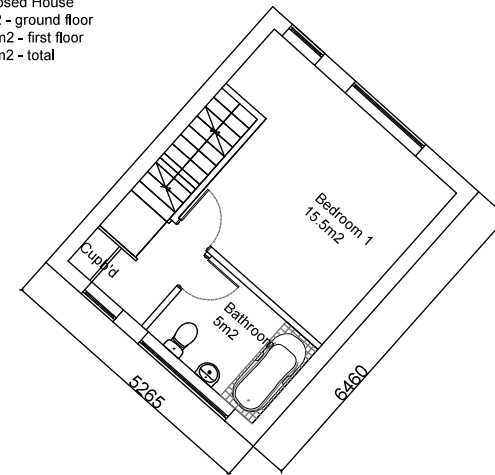

Proposed First Floorplan

Note
All dimensions to be checked on site.

125/05		-
37A DENBIGH DRIVE HAYES		
PROPOSED_NEW_DWELLING PROPOSED FLOORPLANS		
Scale 1:100@A3		
Date OCT 2023	Drawn	IC
		