


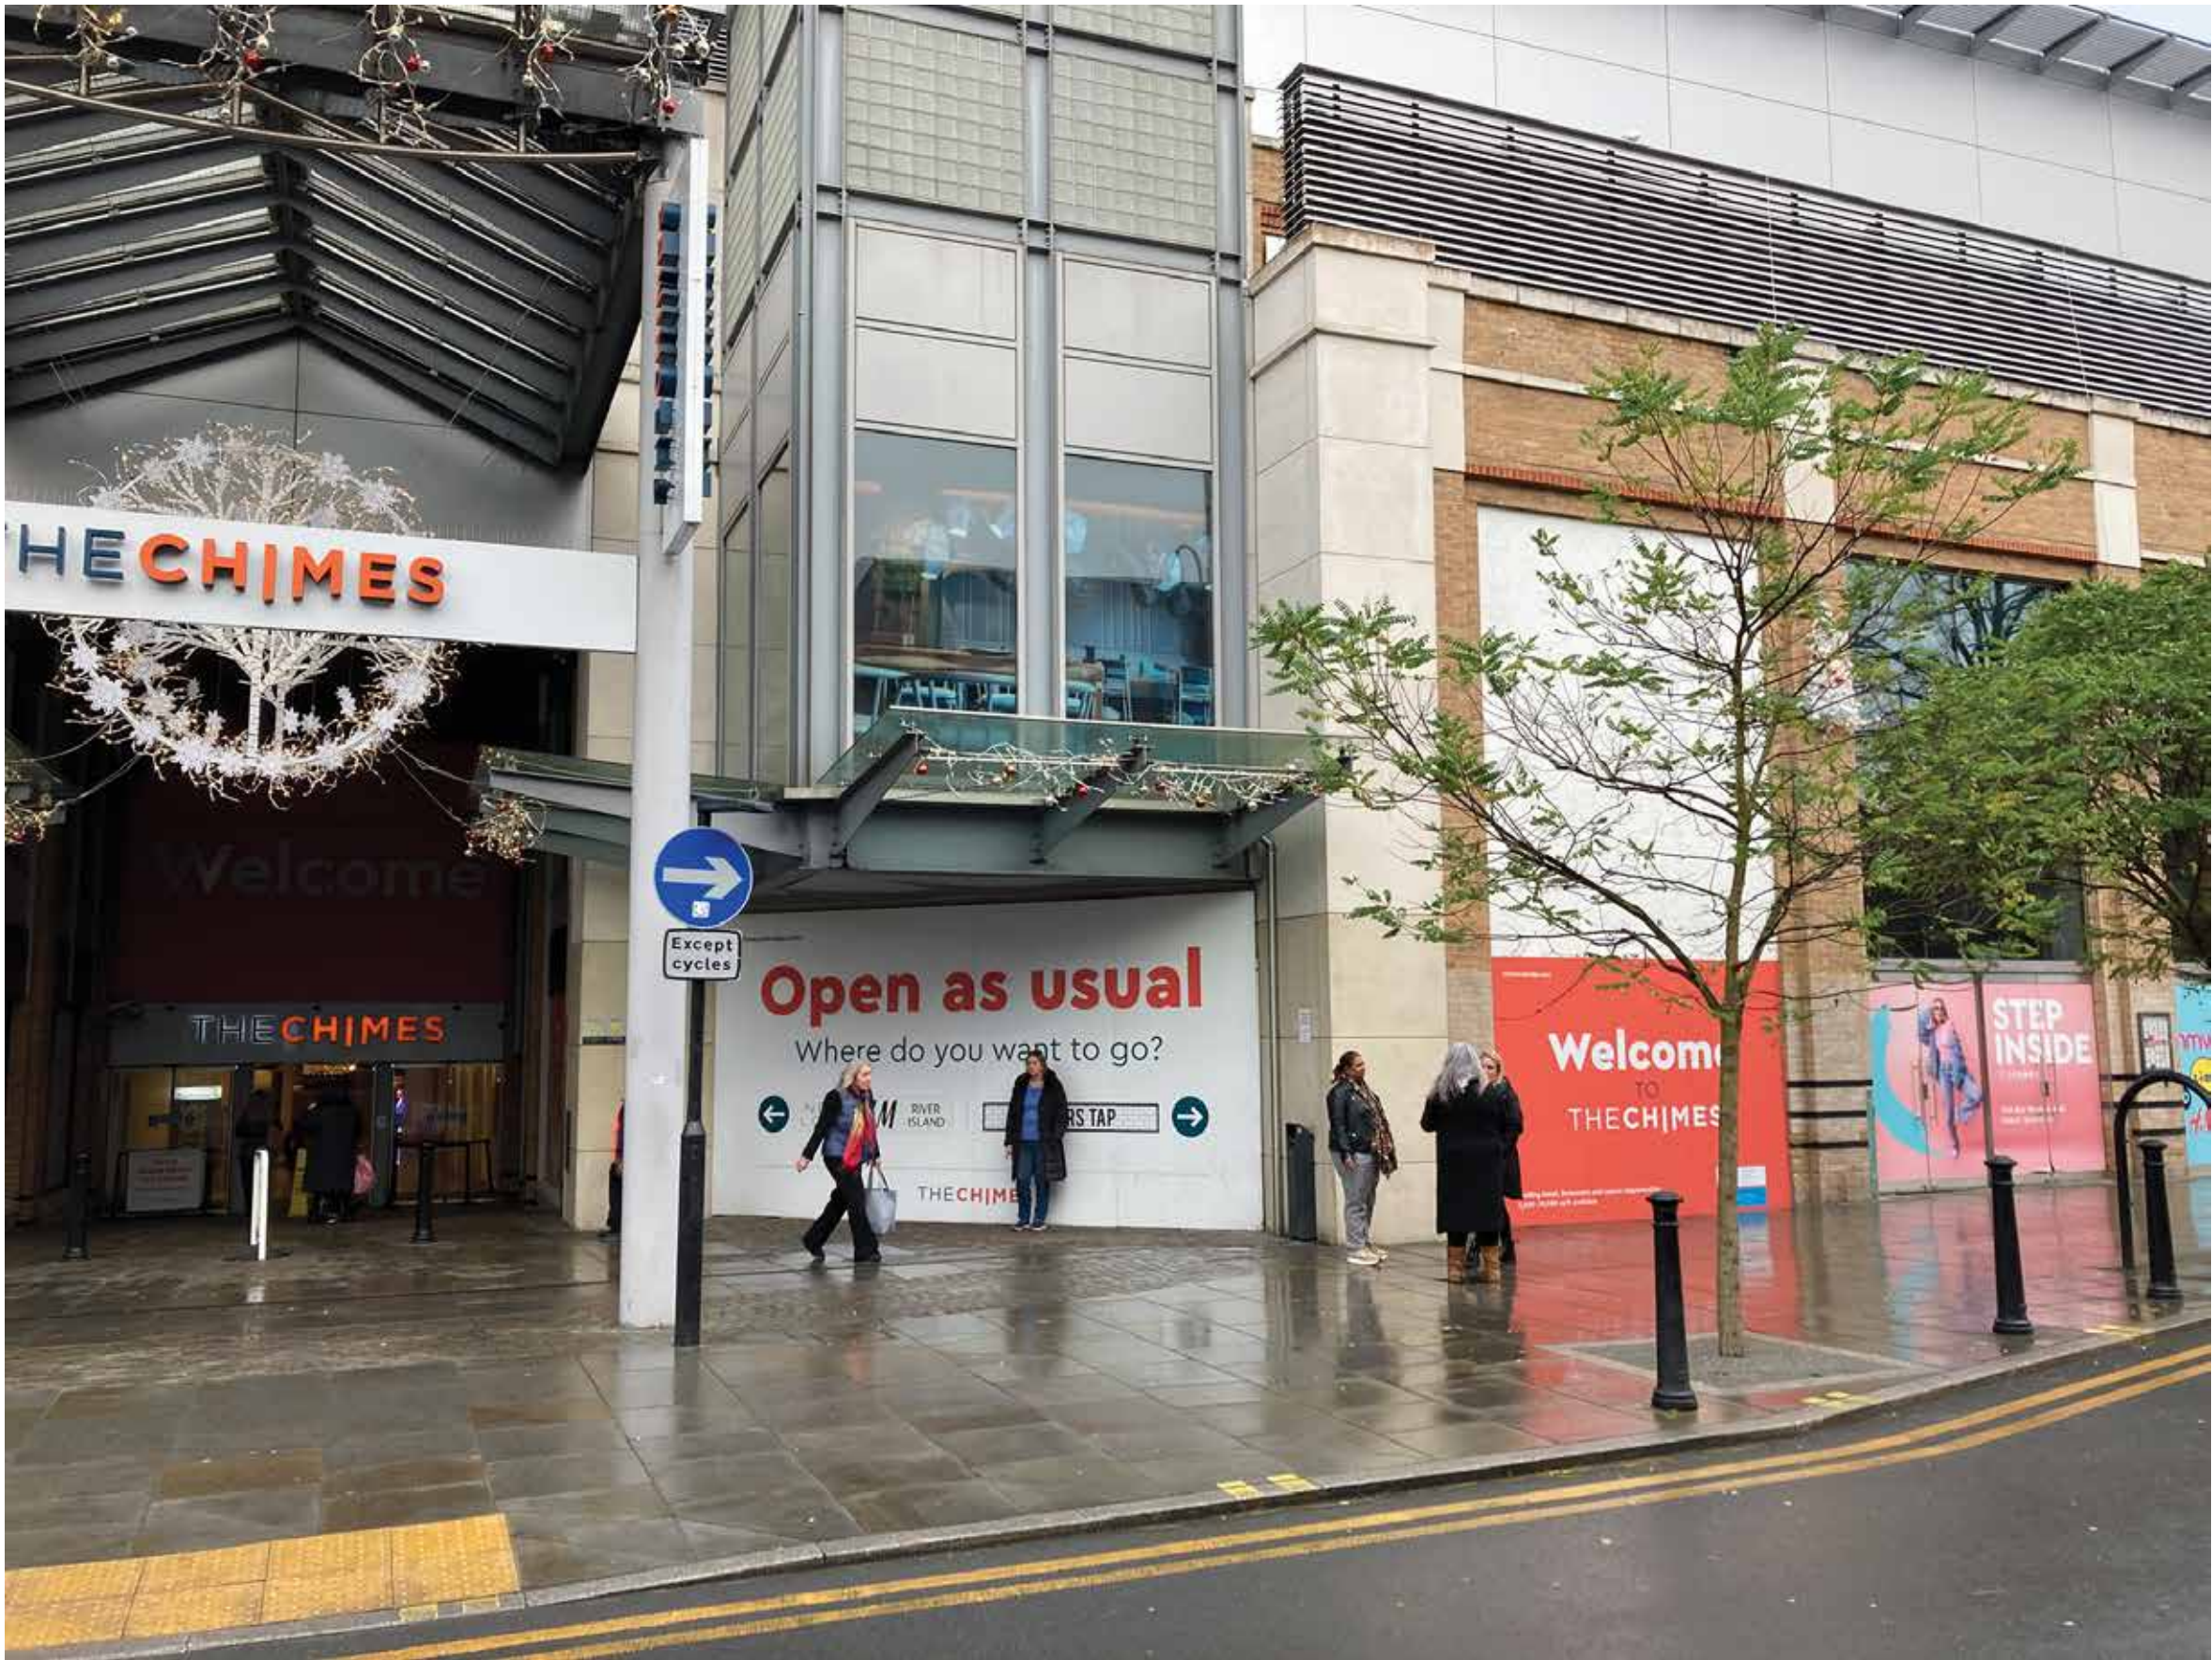


ashleigh®

COPYRIGHT:
THE ATTACHED DESIGNS AND ILLUSTRATIONS ARE INTENDED SOLELY FOR,
AND SHOULD ONLY BE USED BY, THOSE TO WHOM THIS DESIGN SPECIFICATION IS ADDRESSED
THE CONTENTS ARE STRICTLY PRIVATE AND CONFIDENTIAL
ANY FORM OF REPRODUCTION, DISSEMINATION, COPYING, DISCLOSURE, MODIFICATION OR
DISTRIBUTION IS STRICTLY PROHIBITED WITHOUT THE PRIOR WRITTEN CONSENT OF
ASHLEIGH SIGNS LTD (COMPANY NO: 1325086)
REGISTERED ADDRESS:
ASHLEIGH HOUSE, BECKSBIDGE ROAD, NORMANTON INDUSTRIAL ESTATE, NORMANTON, WF6 1TE


WINGSTOP
UXBRIDGE
HIGH STEET
UXBRIDGE
UB8 1QJ

186135 (REV D)
17/10/24 - SRL
Page 1 of 8

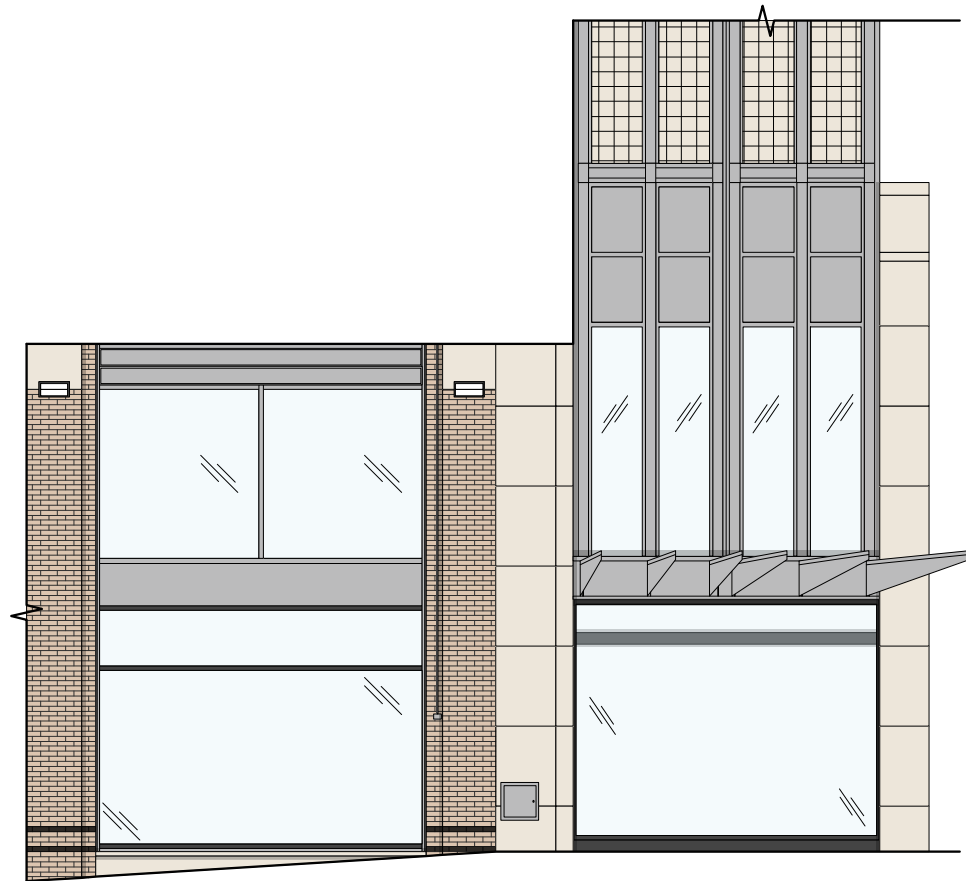

EXISTING ELEVATIONS

Scale 1:100

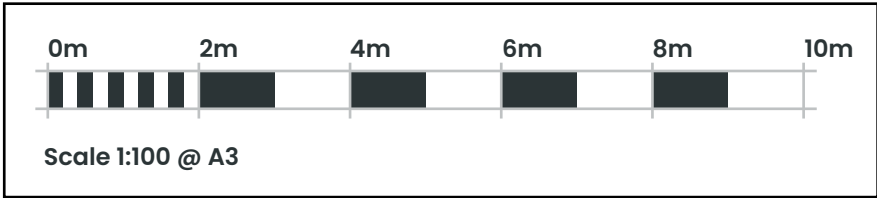

ashleigh®

COPYRIGHT:
THE ATTACHED DESIGNS AND ILLUSTRATIONS ARE INTENDED SOLELY FOR,
AND SHOULD ONLY BE USED BY, THOSE TO WHOM THIS DESIGN SPECIFICATION IS ADDRESSED.
THE CONTENTS ARE STRICTLY PRIVATE AND CONFIDENTIAL.
ANY FORM OF REPRODUCTION, DISSEMINATION, COPYING, DISCLOSURE, MODIFICATION OR
DISTRIBUTION IS STRICTLY PROHIBITED WITHOUT THE PRIOR WRITTEN CONSENT OF
ASHLEIGH SIGNS LTD (COMPANY NO: 1325086).
REGISTERED ADDRESS:
ASHLEIGH HOUSE, BECKSBIDGE ROAD, NORMANTON INDUSTRIAL ESTATE, NORMANTON, WF6 1TE

WINGSTOP
UXBRIDGE
HIGH STEET
UXBRIDGE
UB8 1QJ



ashleigh®

COPYRIGHT:
THE ATTACHED DESIGNS AND ILLUSTRATIONS ARE INTENDED SOLELY FOR
AND SHOULD ONLY BE USED BY, THOSE TO WHOM THIS DESIGN SPECIFICATION IS ADDRESSED
THE CONTENTS ARE STRICTLY PRIVATE AND CONFIDENTIAL
ANY FORM OF REPRODUCTION, DISSEMINATION, COPYING, DISCLOSURE, MODIFICATION OR
DISTRIBUTION IS STRICTLY PROHIBITED WITHOUT THE PRIOR WRITTEN CONSENT OF
ASHLEIGH SIGNS LTD (COMPANY NO: 1325086)
REGISTERED ADDRESS:
ASHLEIGH HOUSE, BECKSBIDGE ROAD, NORMANTON INDUSTRIAL ESTATE, NORMANTON, WF6 1TE


WINGSTOP
UXBRIDGE
HIGH STEET
UXBRIDGE
UB8 1QJ

186135 (REV D)
17/10/24 - SRL
Page 3 of 8

PLANNING DRAWING – PROPOSED SIGNAGE



PROPOSED ELEVATIONS
Sclae 1:100

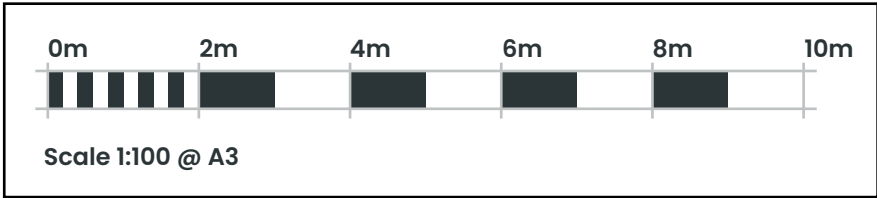

ashleigh®

COPYRIGHT:
THE ATTACHED DESIGNS AND ILLUSTRATIONS ARE INTENDED SOLELY FOR,
AND SHOULD ONLY BE USED BY, THOSE TO WHOM THIS DESIGN SPECIFICATION IS ADDRESSED.
THE CONTENTS ARE STRICTLY PRIVATE AND CONFIDENTIAL.
ANY FORM OF REPRODUCTION, DISSEMINATION, COPYING, DISCLOSURE, MODIFICATION OR
DISTRIBUTION IS STRICTLY PROHIBITED WITHOUT THE PRIOR WRITTEN CONSENT OF
ASHLEIGH SIGNS LTD (COMPANY NO: 1325086).
REGISTERED ADDRESS:
ASHLEIGH HOUSE, BECKBRIDGE ROAD, NORMANTON INDUSTRIAL ESTATE, NORMANTON, WF6 1TE

WINGSTOP
UXBRIDGE
HIGH STEET
UXBRIDGE
UB8 1QJ

186135 (REV D)
17/10/24 - SRL
Page 4 of 8

SIGN COLOUR

- Perspex Green
650
- RAL 9005 (matt)
- Pantone 3278C
RAL 6024
- RAL 9003 (matt)

BRAND TYPEFACES

Primary :
Copperplate Gothic
Bold BT

Secondary :
Futura Medium

PLANNING DRAWING – PROPOSED SIGNAGE

ITEM 01 (Qty 1) FASCIA WITH LETTERS

FASCIA

2mm formed aluminium coated RAL 9005 (matt)

Featuring:

- 50mm returns
- Aluminium angle fixing frame coated RAL 9005 (matt)
- Formed aluminium face panels coated RAL 9005 (matt)
- 3mm folded expanded aluminium mesh with 47mm returns fixed flush to face

LETTERS

Built up rimless aluminium letter set


Featuring:

- 80mm returns coated RAL 9005 (matt)
- 5mm opal 050 acrylic faces
- 3mm foamex baffel plate to hold LEDs
- 5mm clear PVC backs c/w Metamark M4-368M vinyl applied (Meadow Green)
- 2mm aluminium shadowbacks coated RAL 6024 (matt)
- GE 6500k LEDs green halo illumination only
- 50mm clear stand offs


Scale 1:20



3025 mm Ground Clearance
Max 250 Candelas per square meter (cd/m2)

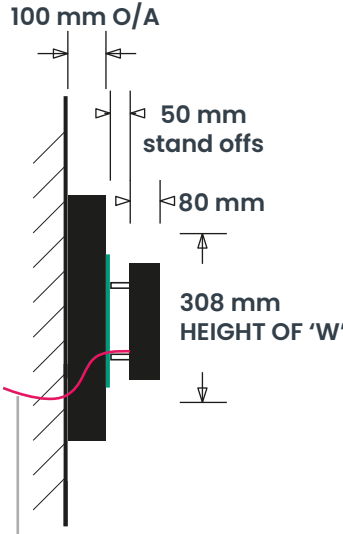

240V Electrical feed brought out externally central of fascia
(feed to be on a time clock by others)

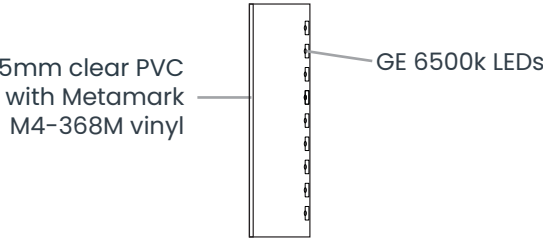

SIGN COLOUR

- Perspex Green 650
- RAL 9005 (matt)
- Pantone 3278C RAL 6024
- RAL 9003 (matt)

BRAND TYPEFACES

Primary :
Copperplate Gothic Bold BT

Secondary :
Futura Medium



PLANNING DRAWING – PROPOSED SIGNAGE


ITEM 02 (Qty 1) **PROJECTOR**
5mm perspex green 650 fabricated box
Featuring:
• 5mm perspex opal 050 Wingstop motif
• Fabricated mild steel bracketwork
• 5mm clear PVC baffle plate to hold LEDs
• GE 6500k LEDs cool white illumination
Scale 1:10



3050 mm Ground Clearance
Max 250 Candelas per square meter (cd/m2)

ITEM 06 (Qty 1 set) **HIGH LEVEL VINYL**
Reverse applied digitally printed optical clear vinyl
Scale 1:50

*60% BLACK BACKGROUND

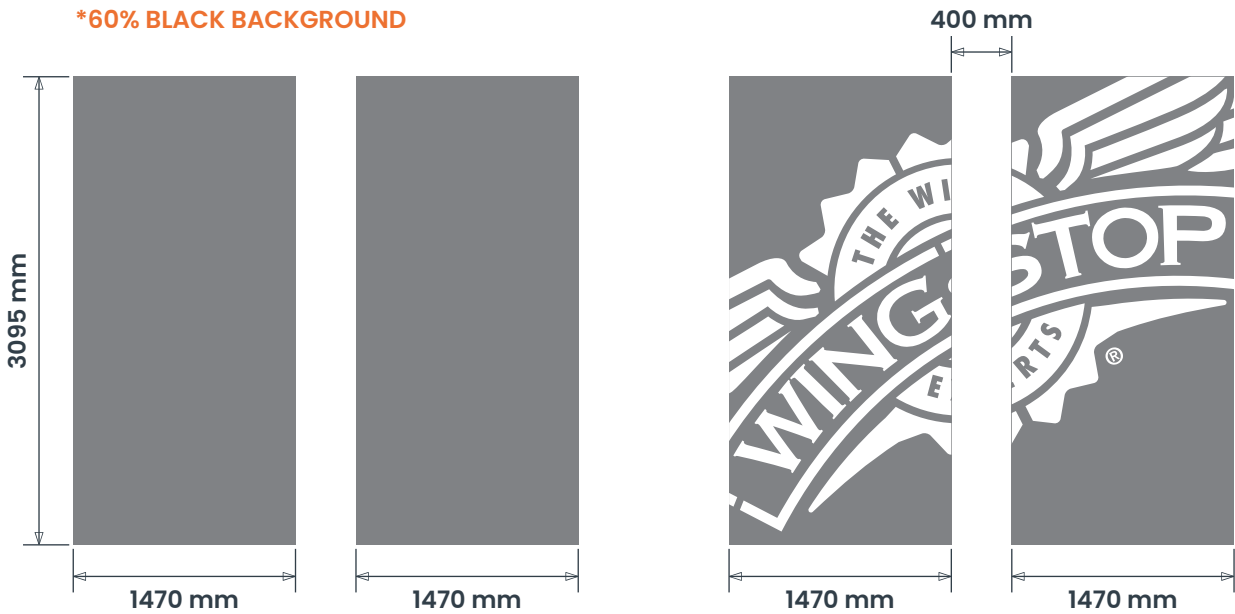

3900 mm Ground Clearance


SIGN COLOUR

- Perspex Green 650
- RAL 9005 (matt)
- Pantone 3278C RAL 6024
- RAL 9003 (matt)

BRAND TYPEFACES

Primary :
Copperplate Gothic Bold BT

Secondary :
Futura Medium

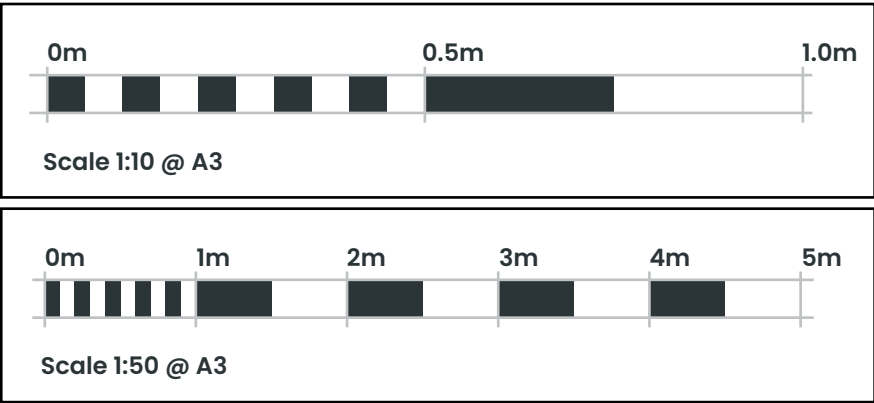

ashleigh®


COPYRIGHT:
THE ATTACHED DESIGNS AND ILLUSTRATIONS ARE INTENDED SOLELY FOR,
AND SHOULD ONLY BE USED BY, THOSE TO WHOM THIS DESIGN SPECIFICATION IS ADDRESSED


THE CONTENTS ARE STRICTLY PRIVATE AND CONFIDENTIAL
ANY FORM OF REPRODUCTION, DISSEMINATION, COPYING, DISCLOSURE, MODIFICATION OR
DISTRIBUTION IS STRICTLY PROHIBITED WITHOUT THE PRIOR WRITTEN CONSENT OF
ASHLEIGH SIGNS LTD (COMPANY NO: 1325086)

REGISTERED ADDRESS:
ASHLEIGH HOUSE, BECKBRIDGE ROAD, NORMANTON INDUSTRIAL ESTATE, NORMANTON, WF6 1TE

WINGSTOP
UXBRIDGE
HIGH STEET
UXBRIDGE
UB8 1QJ

186135 (REV D)
17/10/24 - SRL
Page 6 of 8

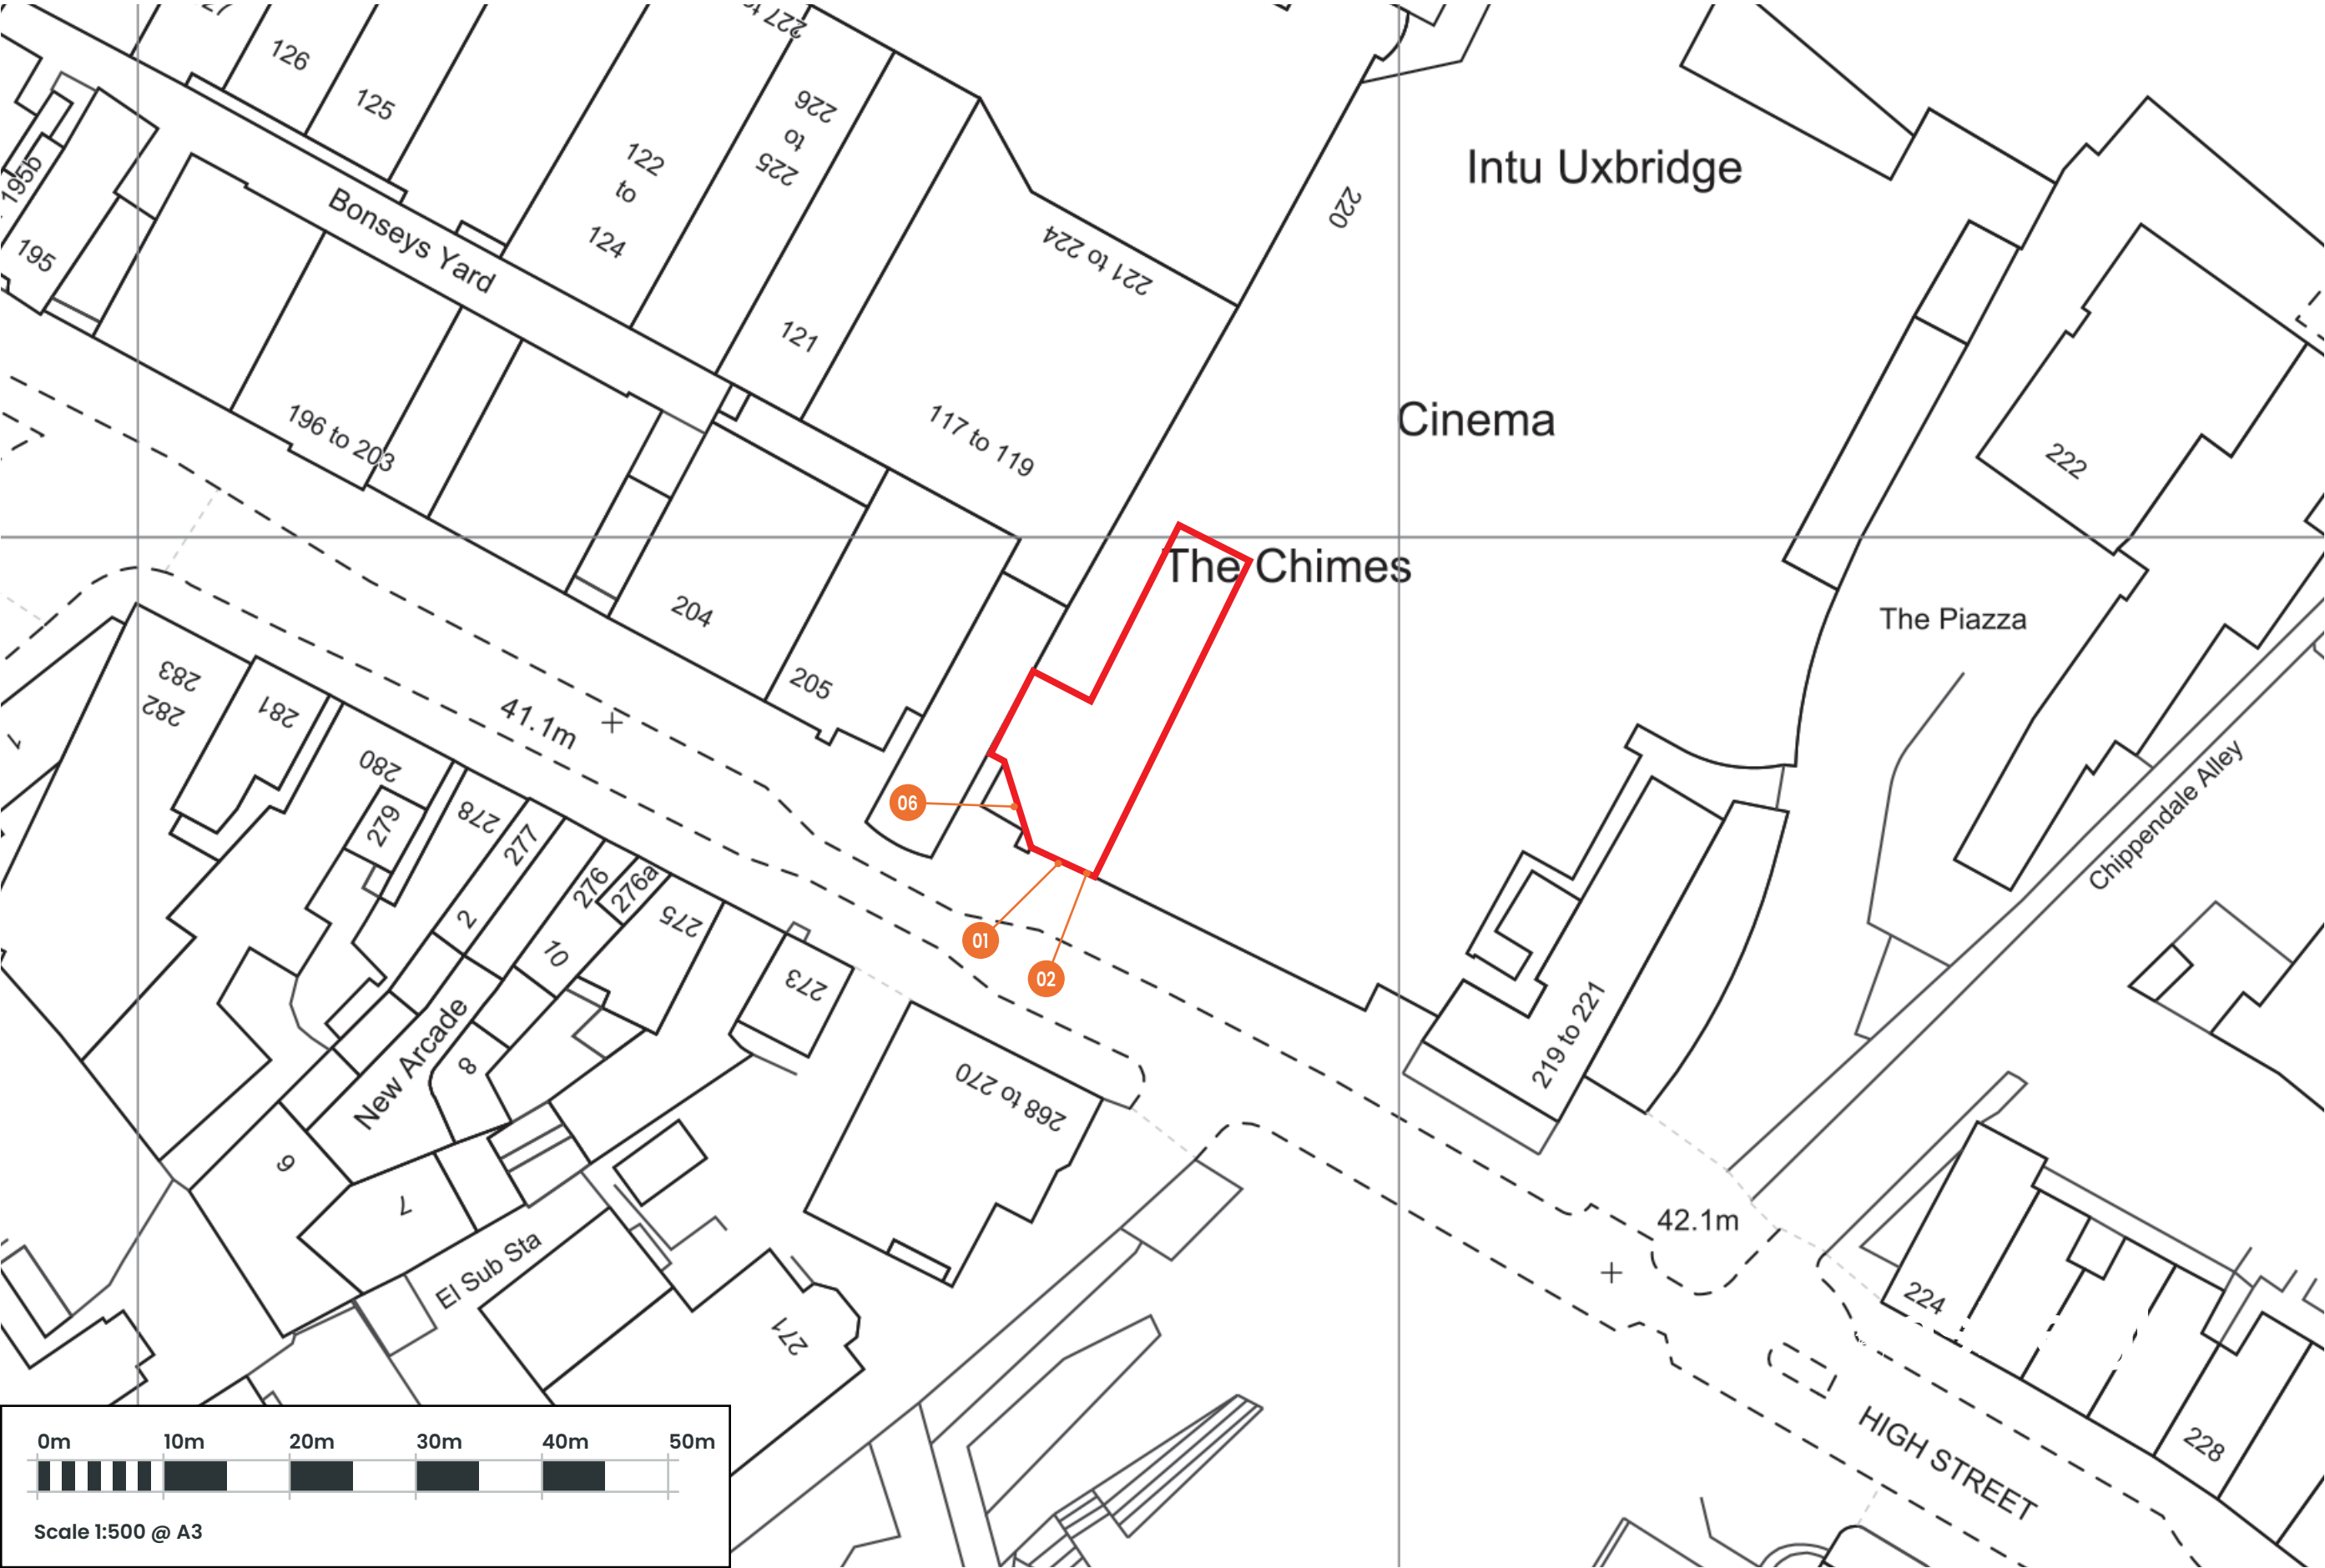

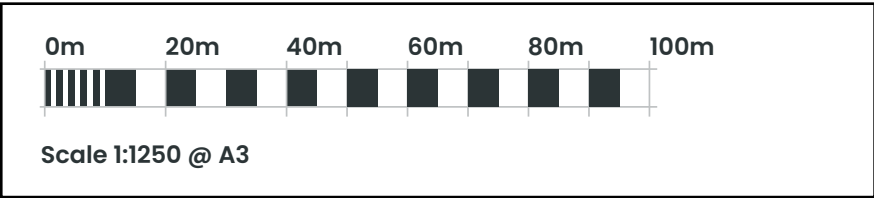

ashleigh®

COPYRIGHT:
THE ATTACHED DESIGNS AND ILLUSTRATIONS ARE INTENDED SOLELY FOR,
AND SHOULD ONLY BE USED BY, THOSE TO WHOM THIS DESIGN SPECIFICATION IS ADDRESSED.
THE CONTENTS ARE STRICTLY PRIVATE AND CONFIDENTIAL.
ANY FORM OF REPRODUCTION, DISSEMINATION, COPYING, DISCLOSURE, MODIFICATION OR
DISTRIBUTION IS STRICTLY PROHIBITED WITHOUT THE PRIOR WRITTEN CONSENT OF
ASHLEIGH SIGNS LTD (COMPANY NO: 1325086)
REGISTERED ADDRESS:
ASHLEIGH HOUSE, BECKBRIDGE ROAD, NORMANTON INDUSTRIAL ESTATE, NORMANTON, WF6 1TE

**WINGSTOP
UXBRIDGE
HIGH STEET
UXBRIDGE
UB8 1QJ**