



Existing Floor Plans & Elevations

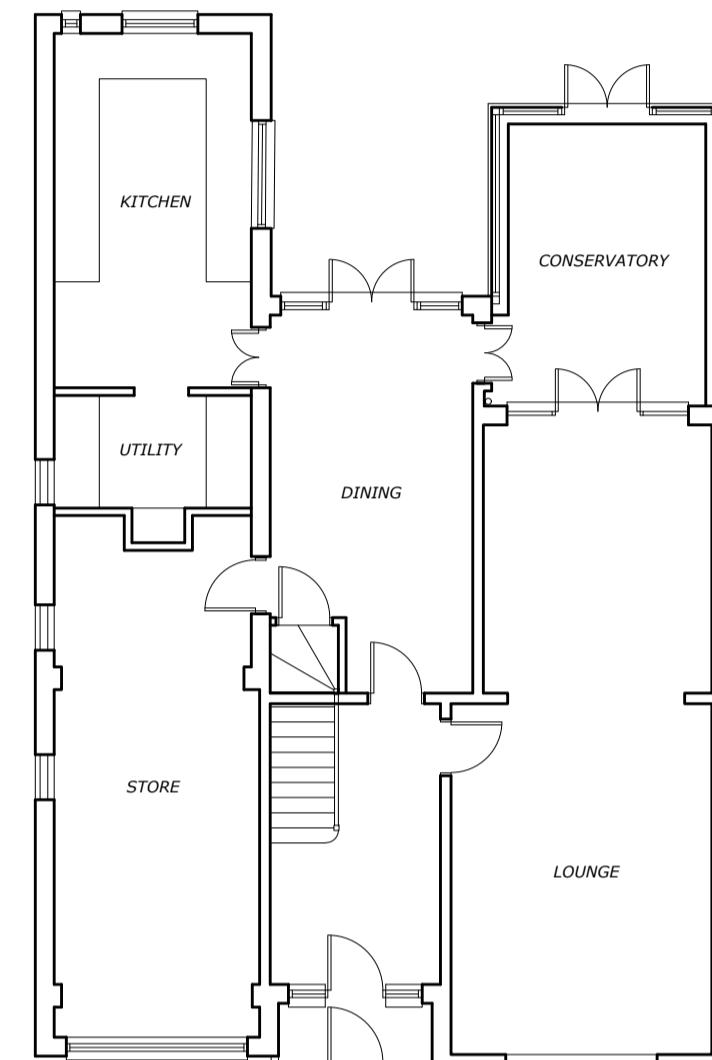


GROUND

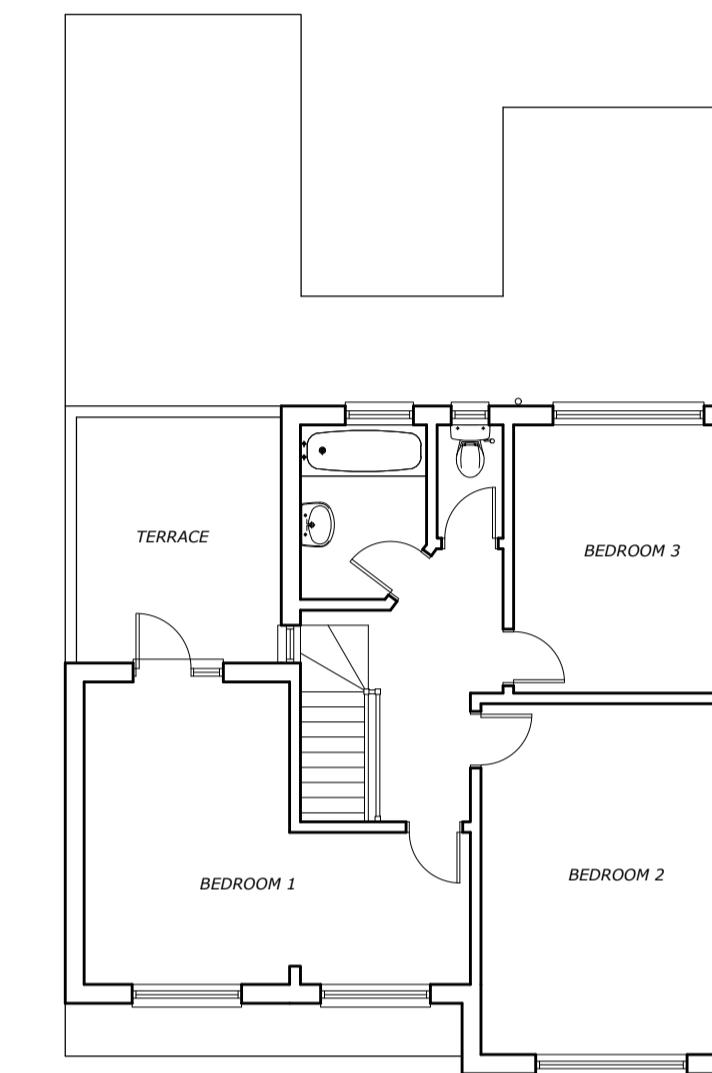

FIRST




North

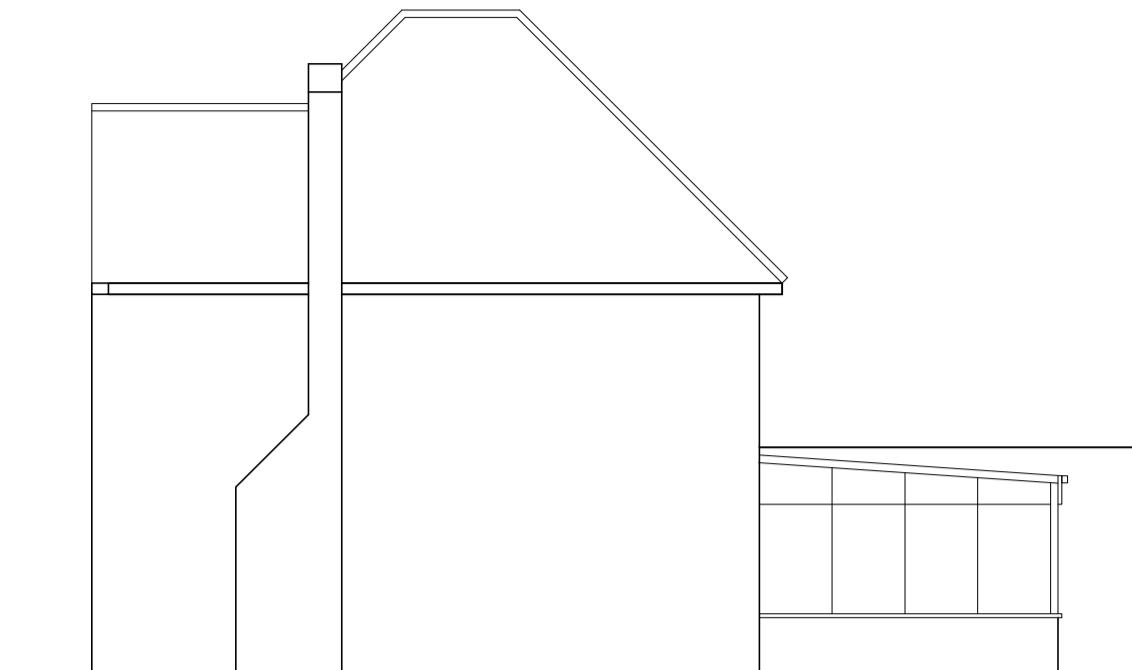

West




South

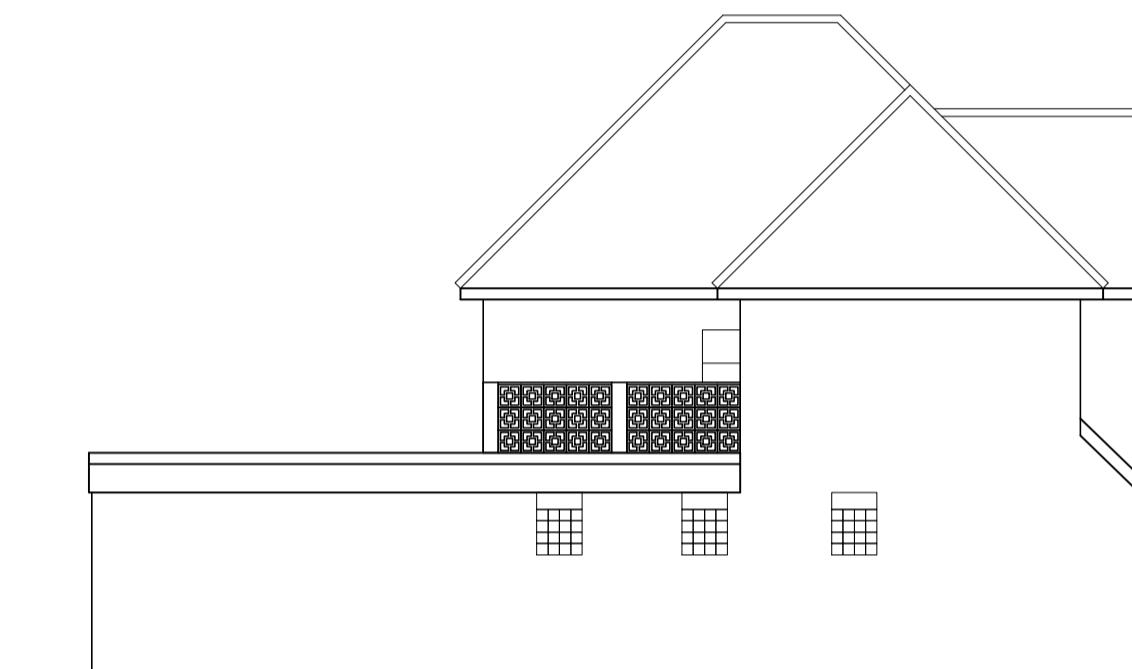


East


Proposed Floor Plans & Elevations

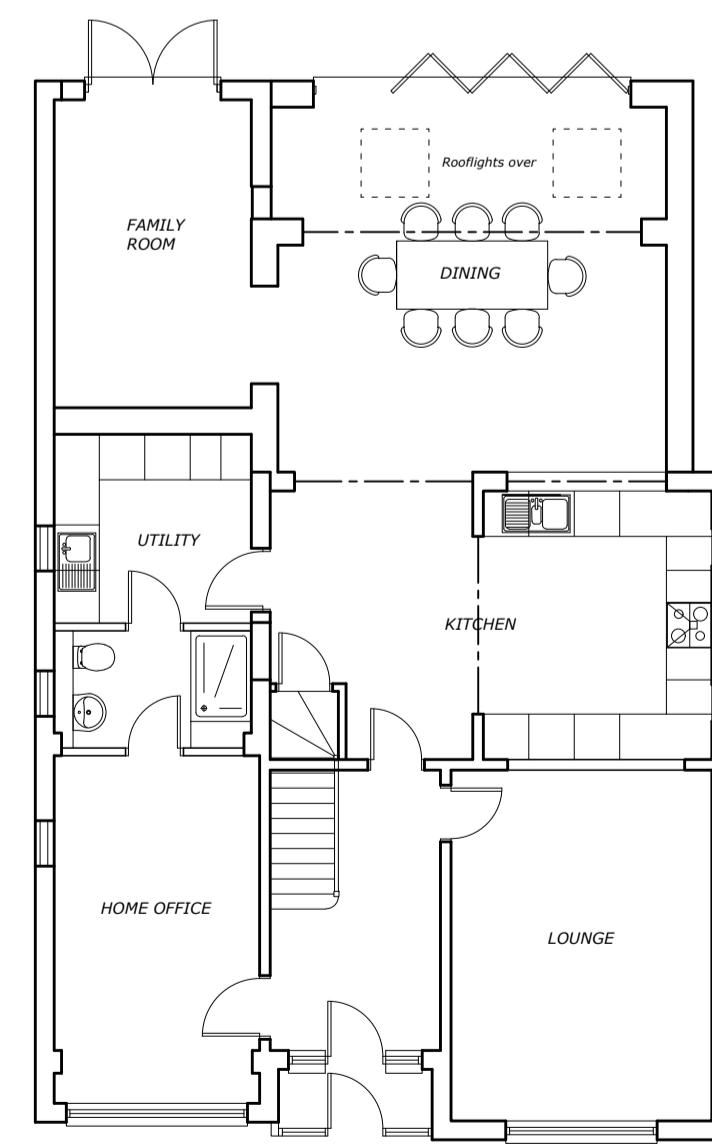

GROUND

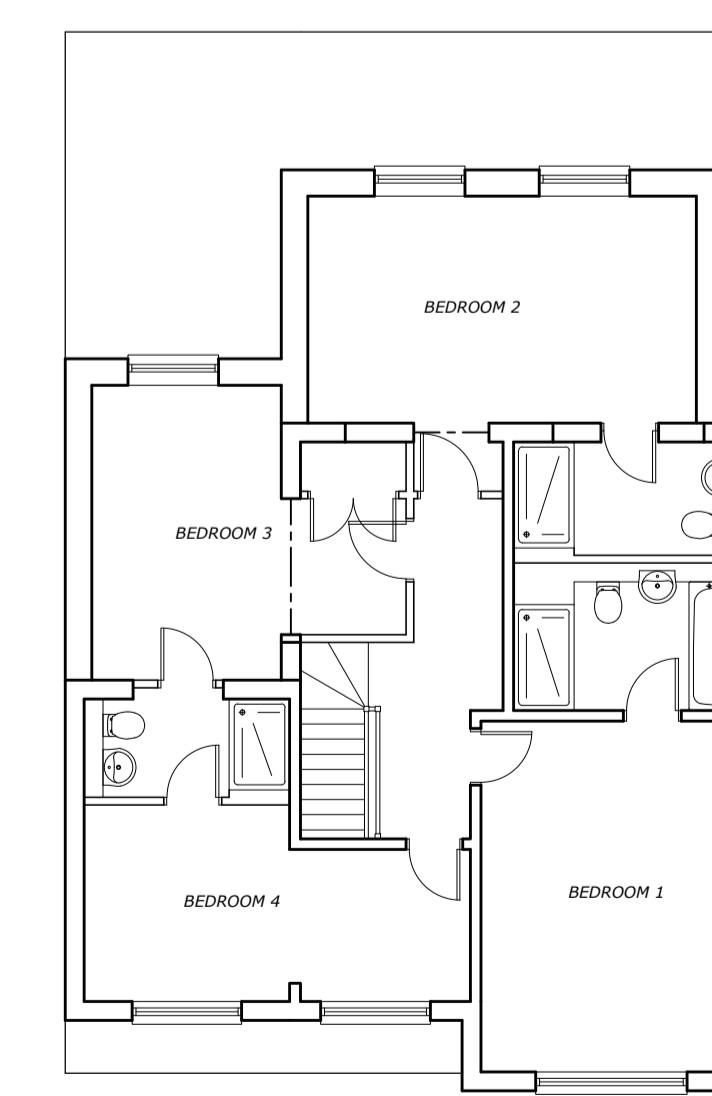


FIRST

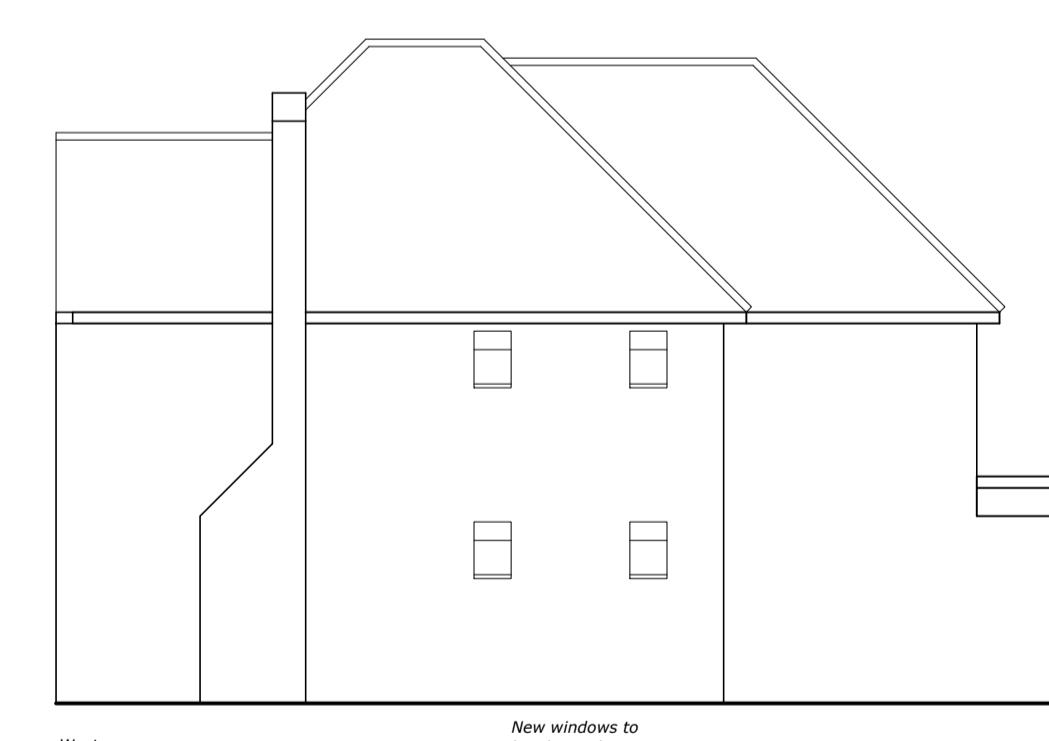

West



South

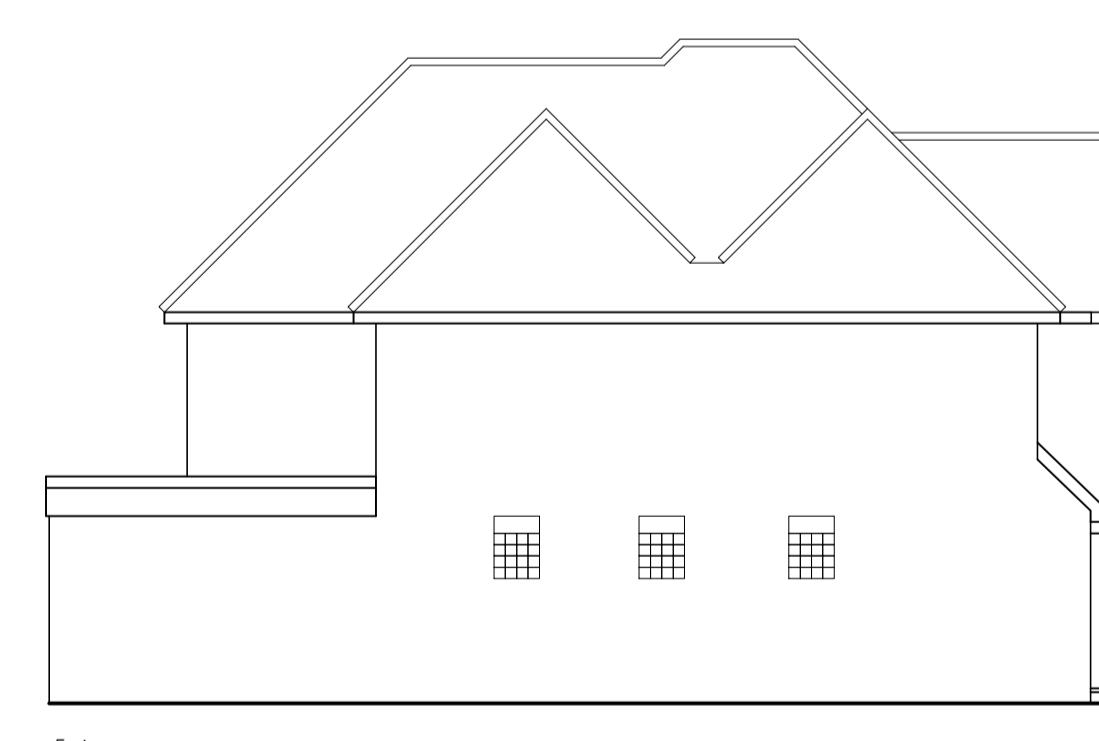

East

Existing & Proposed Floor Plans & Elevations

0 5m 10m

34 THE UPLANDS, RUISLIP

W J Macleod
ARCHITECT
70b High Street, Northwood Middlesex HA6 1BL
phone 01923 840600

Drawing Number	23 / 3540 / 2	Revision
Date	13 / 6 / 23	
Scale	1:100 @ A1	