
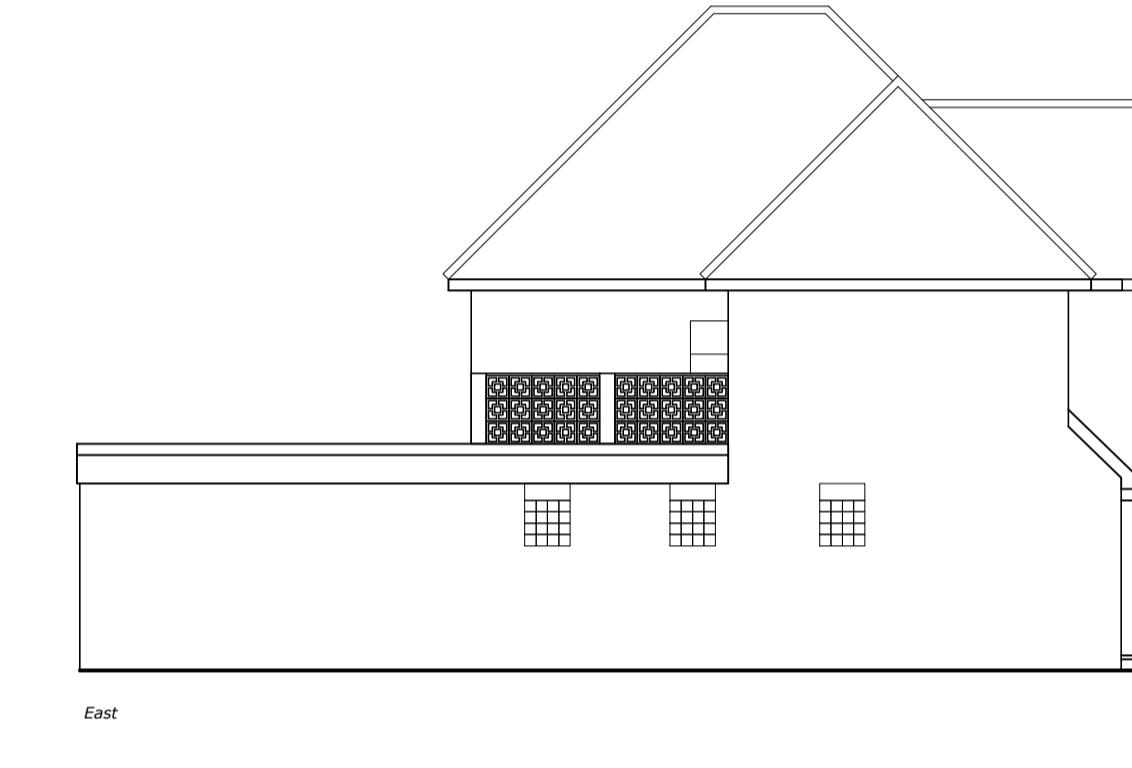
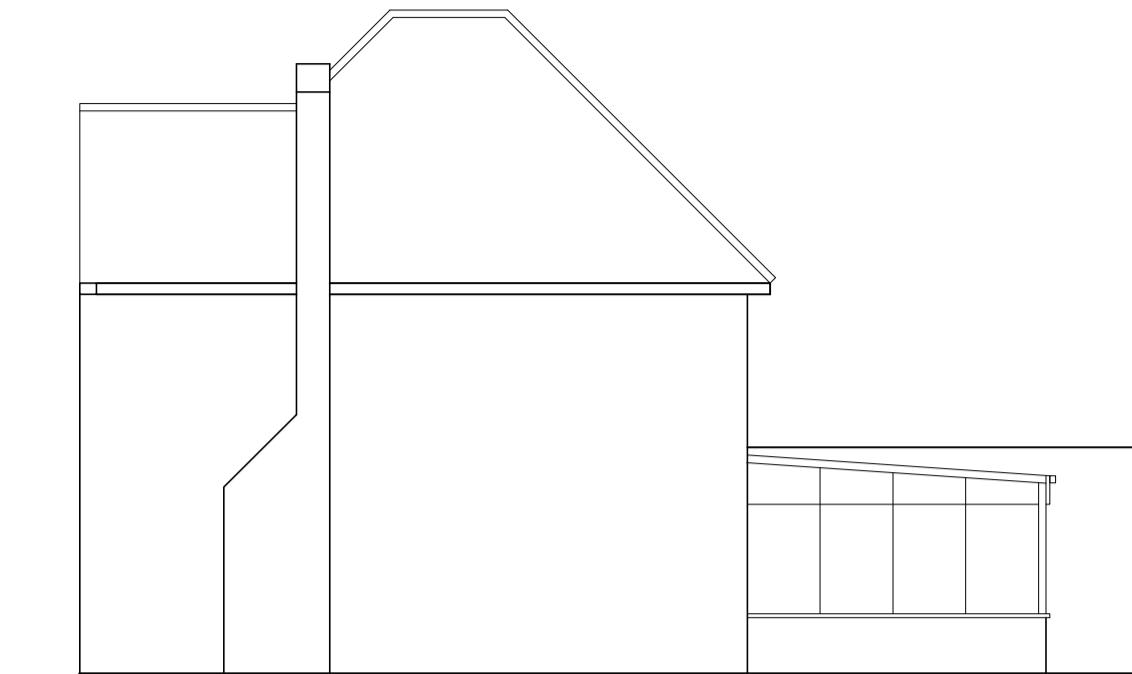
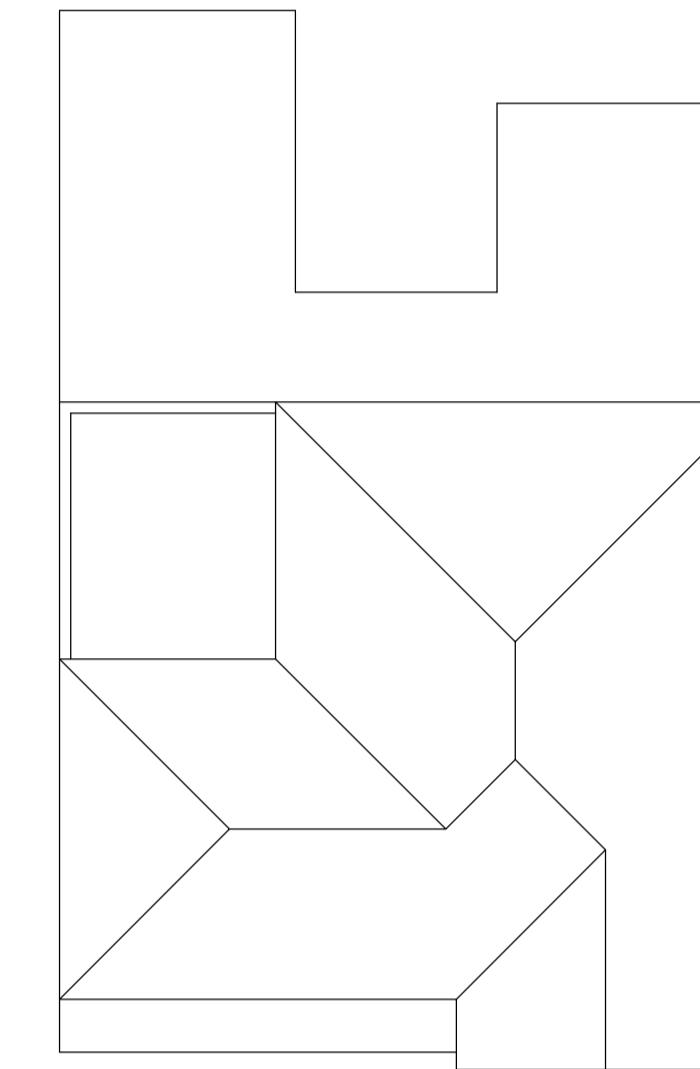
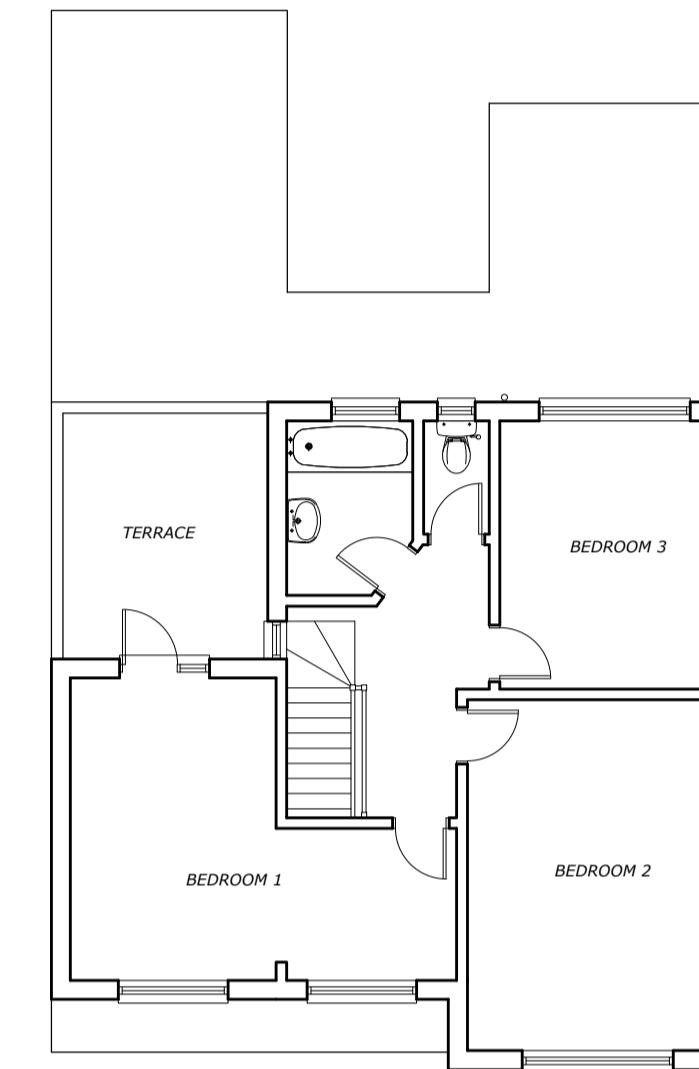


Existing Floor Plans & Elevations





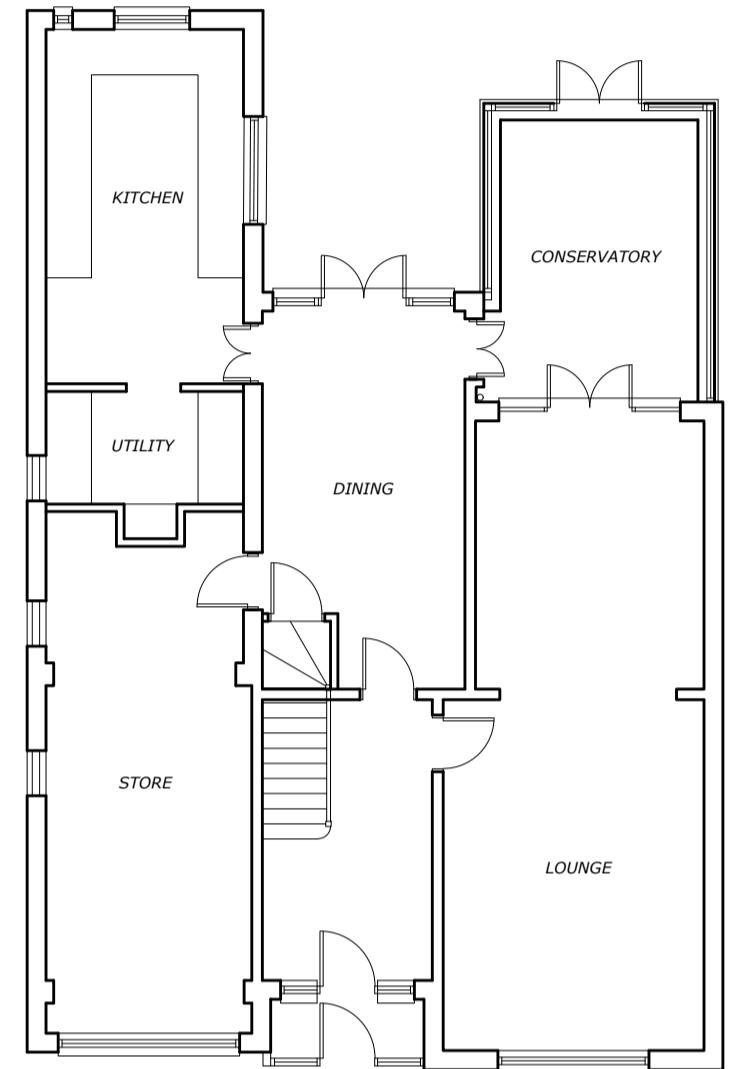


GROUND

FIRST

ROOF PLAN

Proposed Floor Plans & Elevations

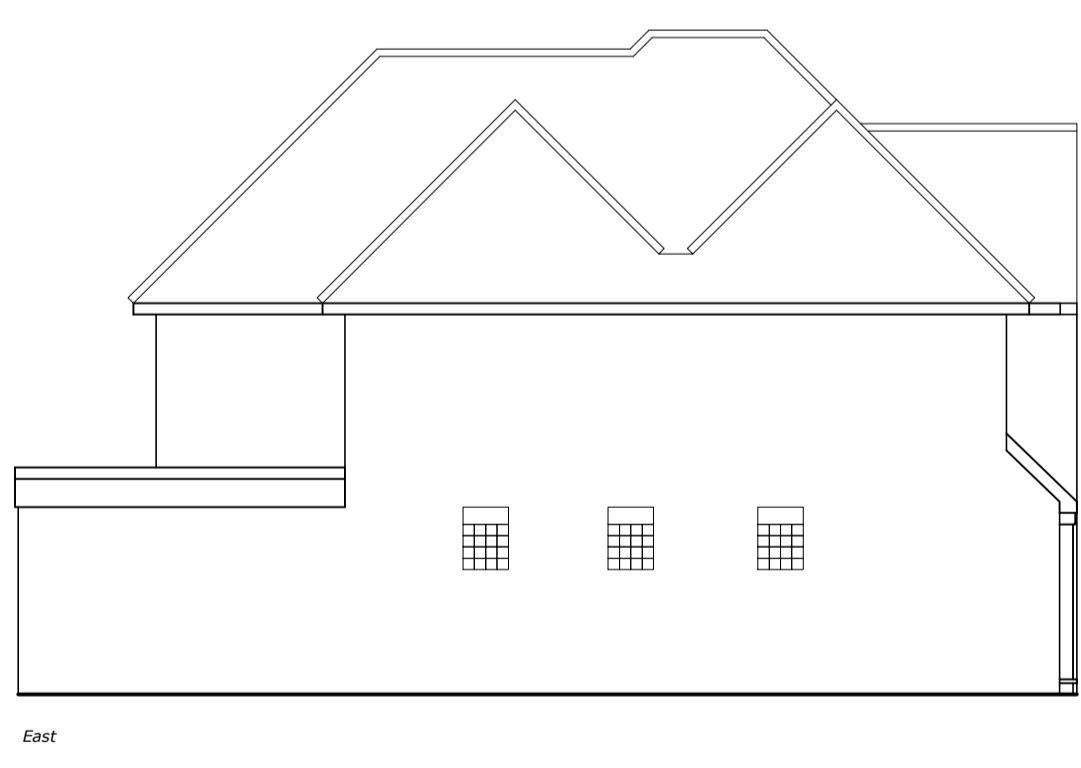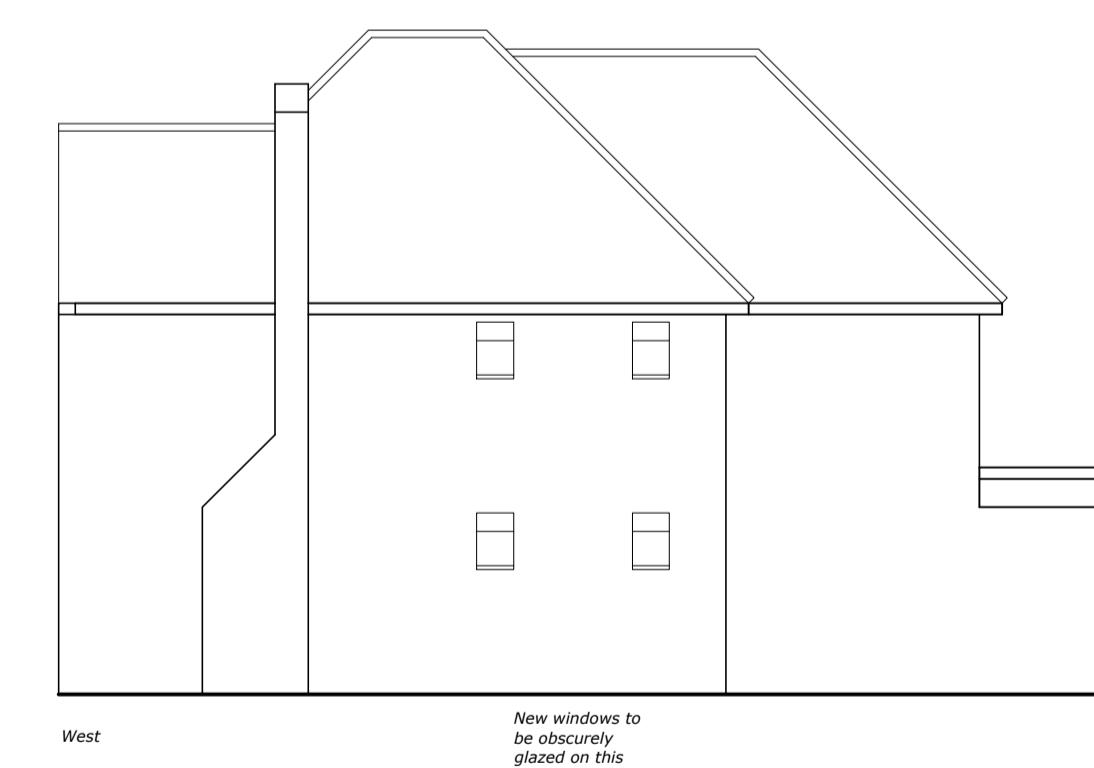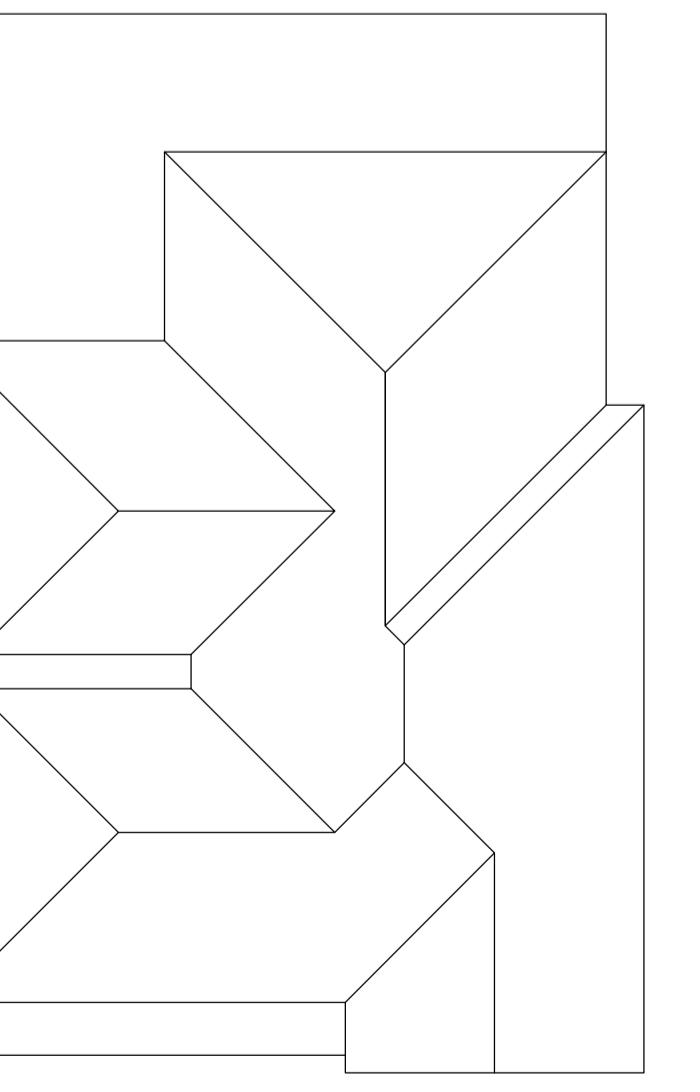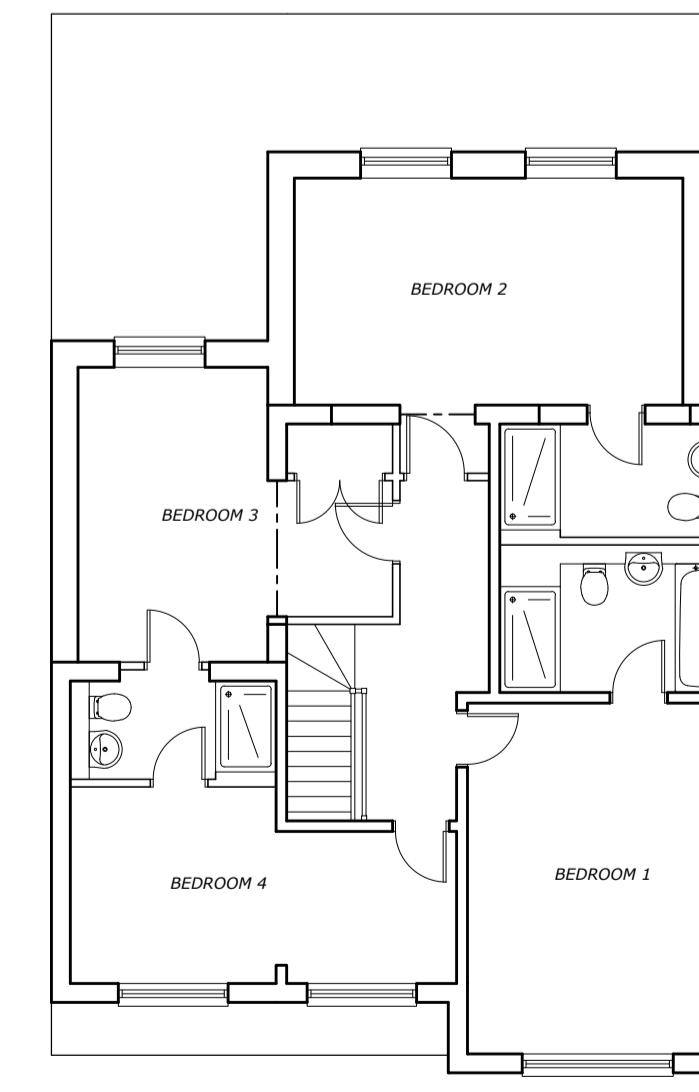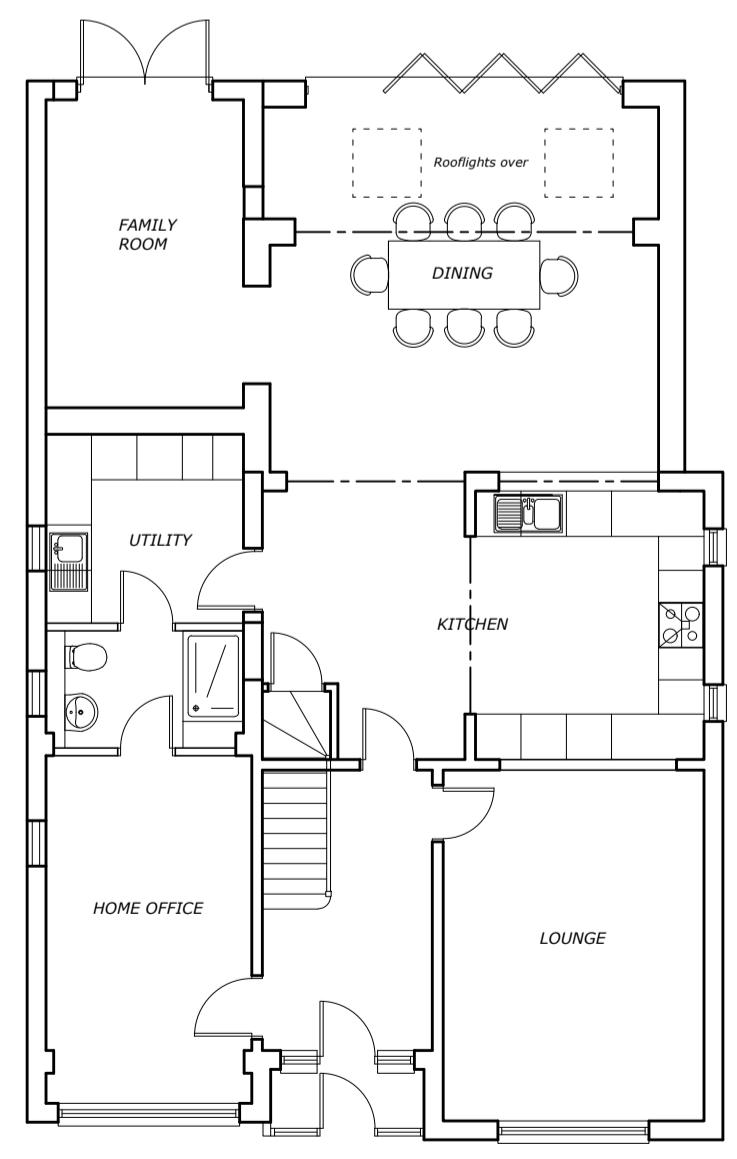

GROUND

FIRST

ROOF PLAN

Existing & Proposed Floor Plans & Elevations

0 5m 10m

34 THE UPLANDS, RUISLIP

**W J Macleod**  
ARCHITECT  
70b High Street, Northwood Middlesex HA6 1BL  
phone 01923 840600

|                |               |          |   |
|----------------|---------------|----------|---|
| Drawing Number | 23 / 3540 / 2 | Revision | A |
| Date           | 13 / 6 / 23   |          |   |
| Scale          | 1:100 @ A1    |          |   |