
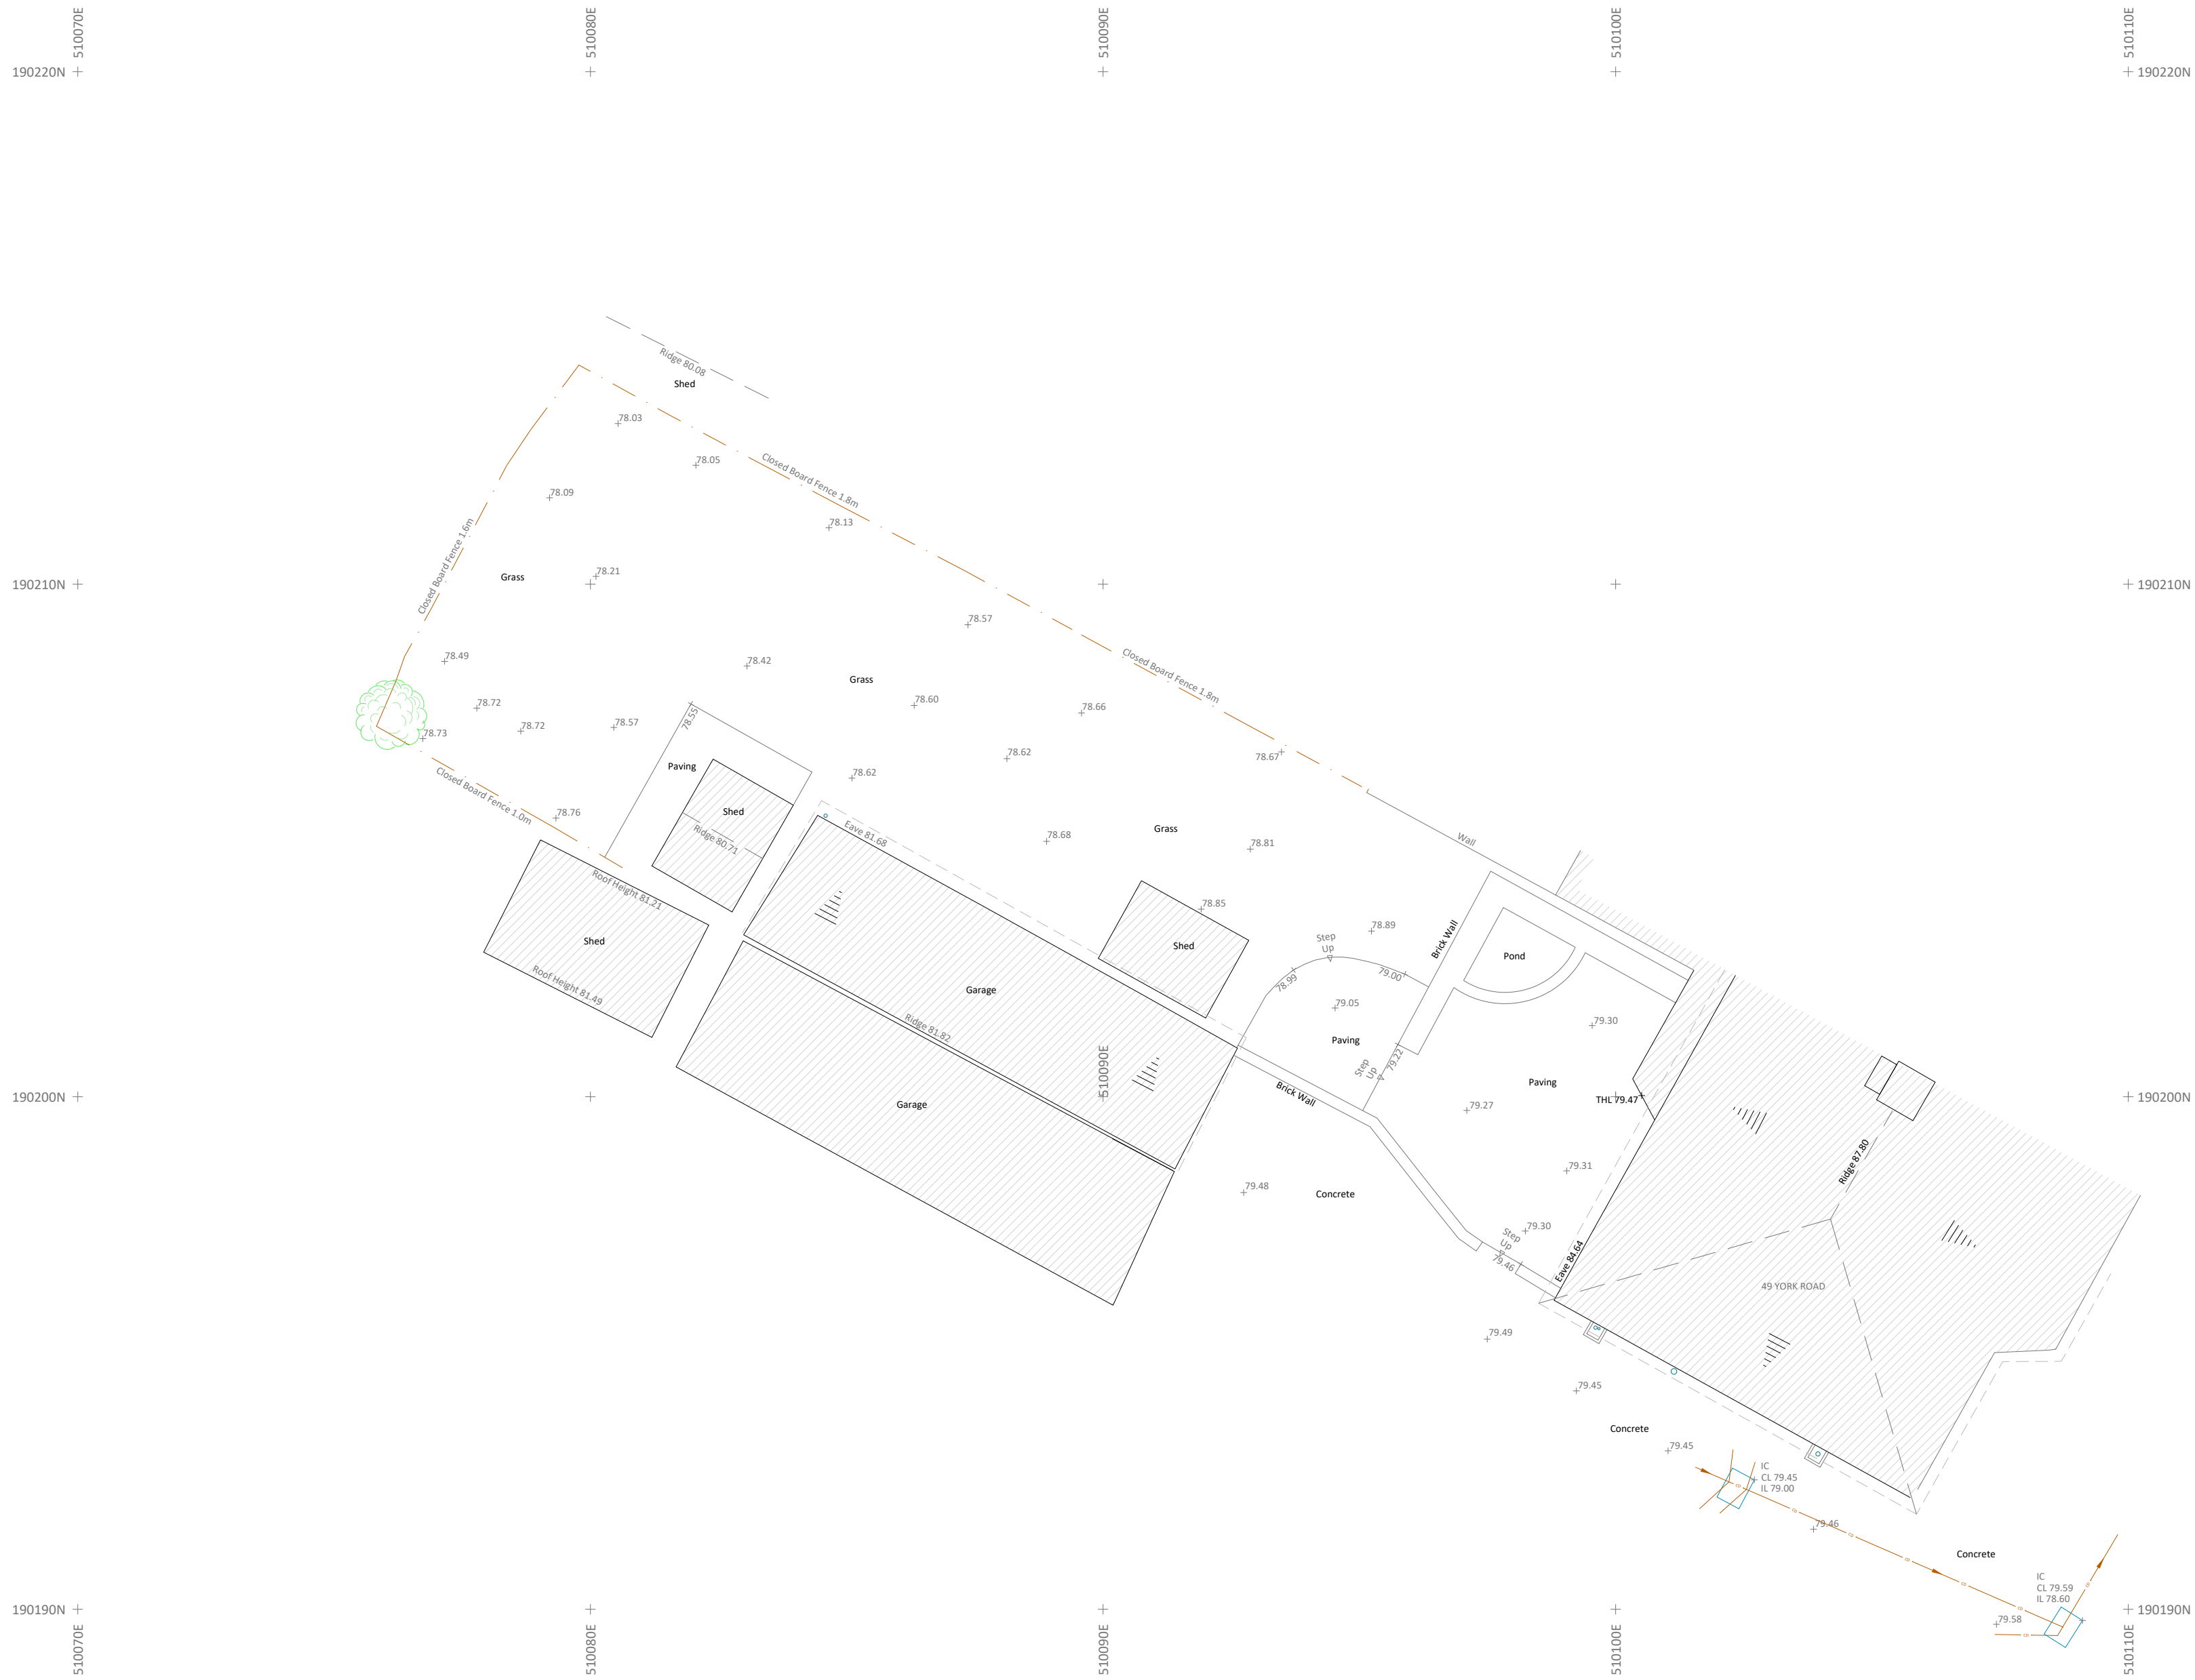


TOPOGRAPHICAL SURVEY 1:100

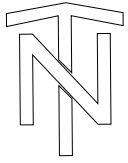

Notes:

This Survey is based on a Ordnance Survey Grid & Datum.

SURVEY ABBREVIATIONS

AV	Air Valve	Multi	Multiple cables/pipes
BL	Beam Level	PM	Parking Meter
BT	British Telecom	RE	Rodding Eye
C	Cill Level	RWP	Rainwater Pipe
CCTV	Closed Circuit Television	RS	Road Sign
CI	Ceiling Level	SF	Soffit Depth
Comms	Communications cable	Skw	Sink Waste
CTV	Cable Television	SL	Soffit Level
D	Door Head Level	SVP	Soil Vent Pipe
Elec	Electricity cable/apparatus	TCB	Telephone Call Box
EML	Electromagnetic Location	TFR	Taken From Records
EOT	End of Trace	THL	Threshold Level
ER	Earth Rod	UTL	Unable to Lift
FL	Floor Level	UTT	Unable to Trace
FH	Fire Hydrant	VP	Vent Pipe
G	Gully	WM	Water Meter
GPR	Ground Penetrating Radar	WO	Wash Out
GV	Gas Valve		
H	Head Level		
HV	High Voltage >1000v		
HW	Heating		
IC	Inspection Chamber		
IL	Invert Level		
LP	Lamp Post		
LV	Low Voltage <1000v		

A	Initial Issue	RM	25-06-24
REV:	DESCRIPTION:	BY:	DATE:

CLIENT:	Jack Dusek & Co Nickron House Bury Lane Rickmansworth WD3 1DN
---------	---

SITE:	49 York Road Northwood Hills HA6 1JJ
-------	--

TITLE:	Topographical Survey
--------	----------------------

SCALE AT A1 : 1:100	DATE: 06-06-24	DRAWN: RM	CHECKED: AT
PROJECT NO: TVG652	DRAWING NO: TVG652-01	REVISION: A	

