


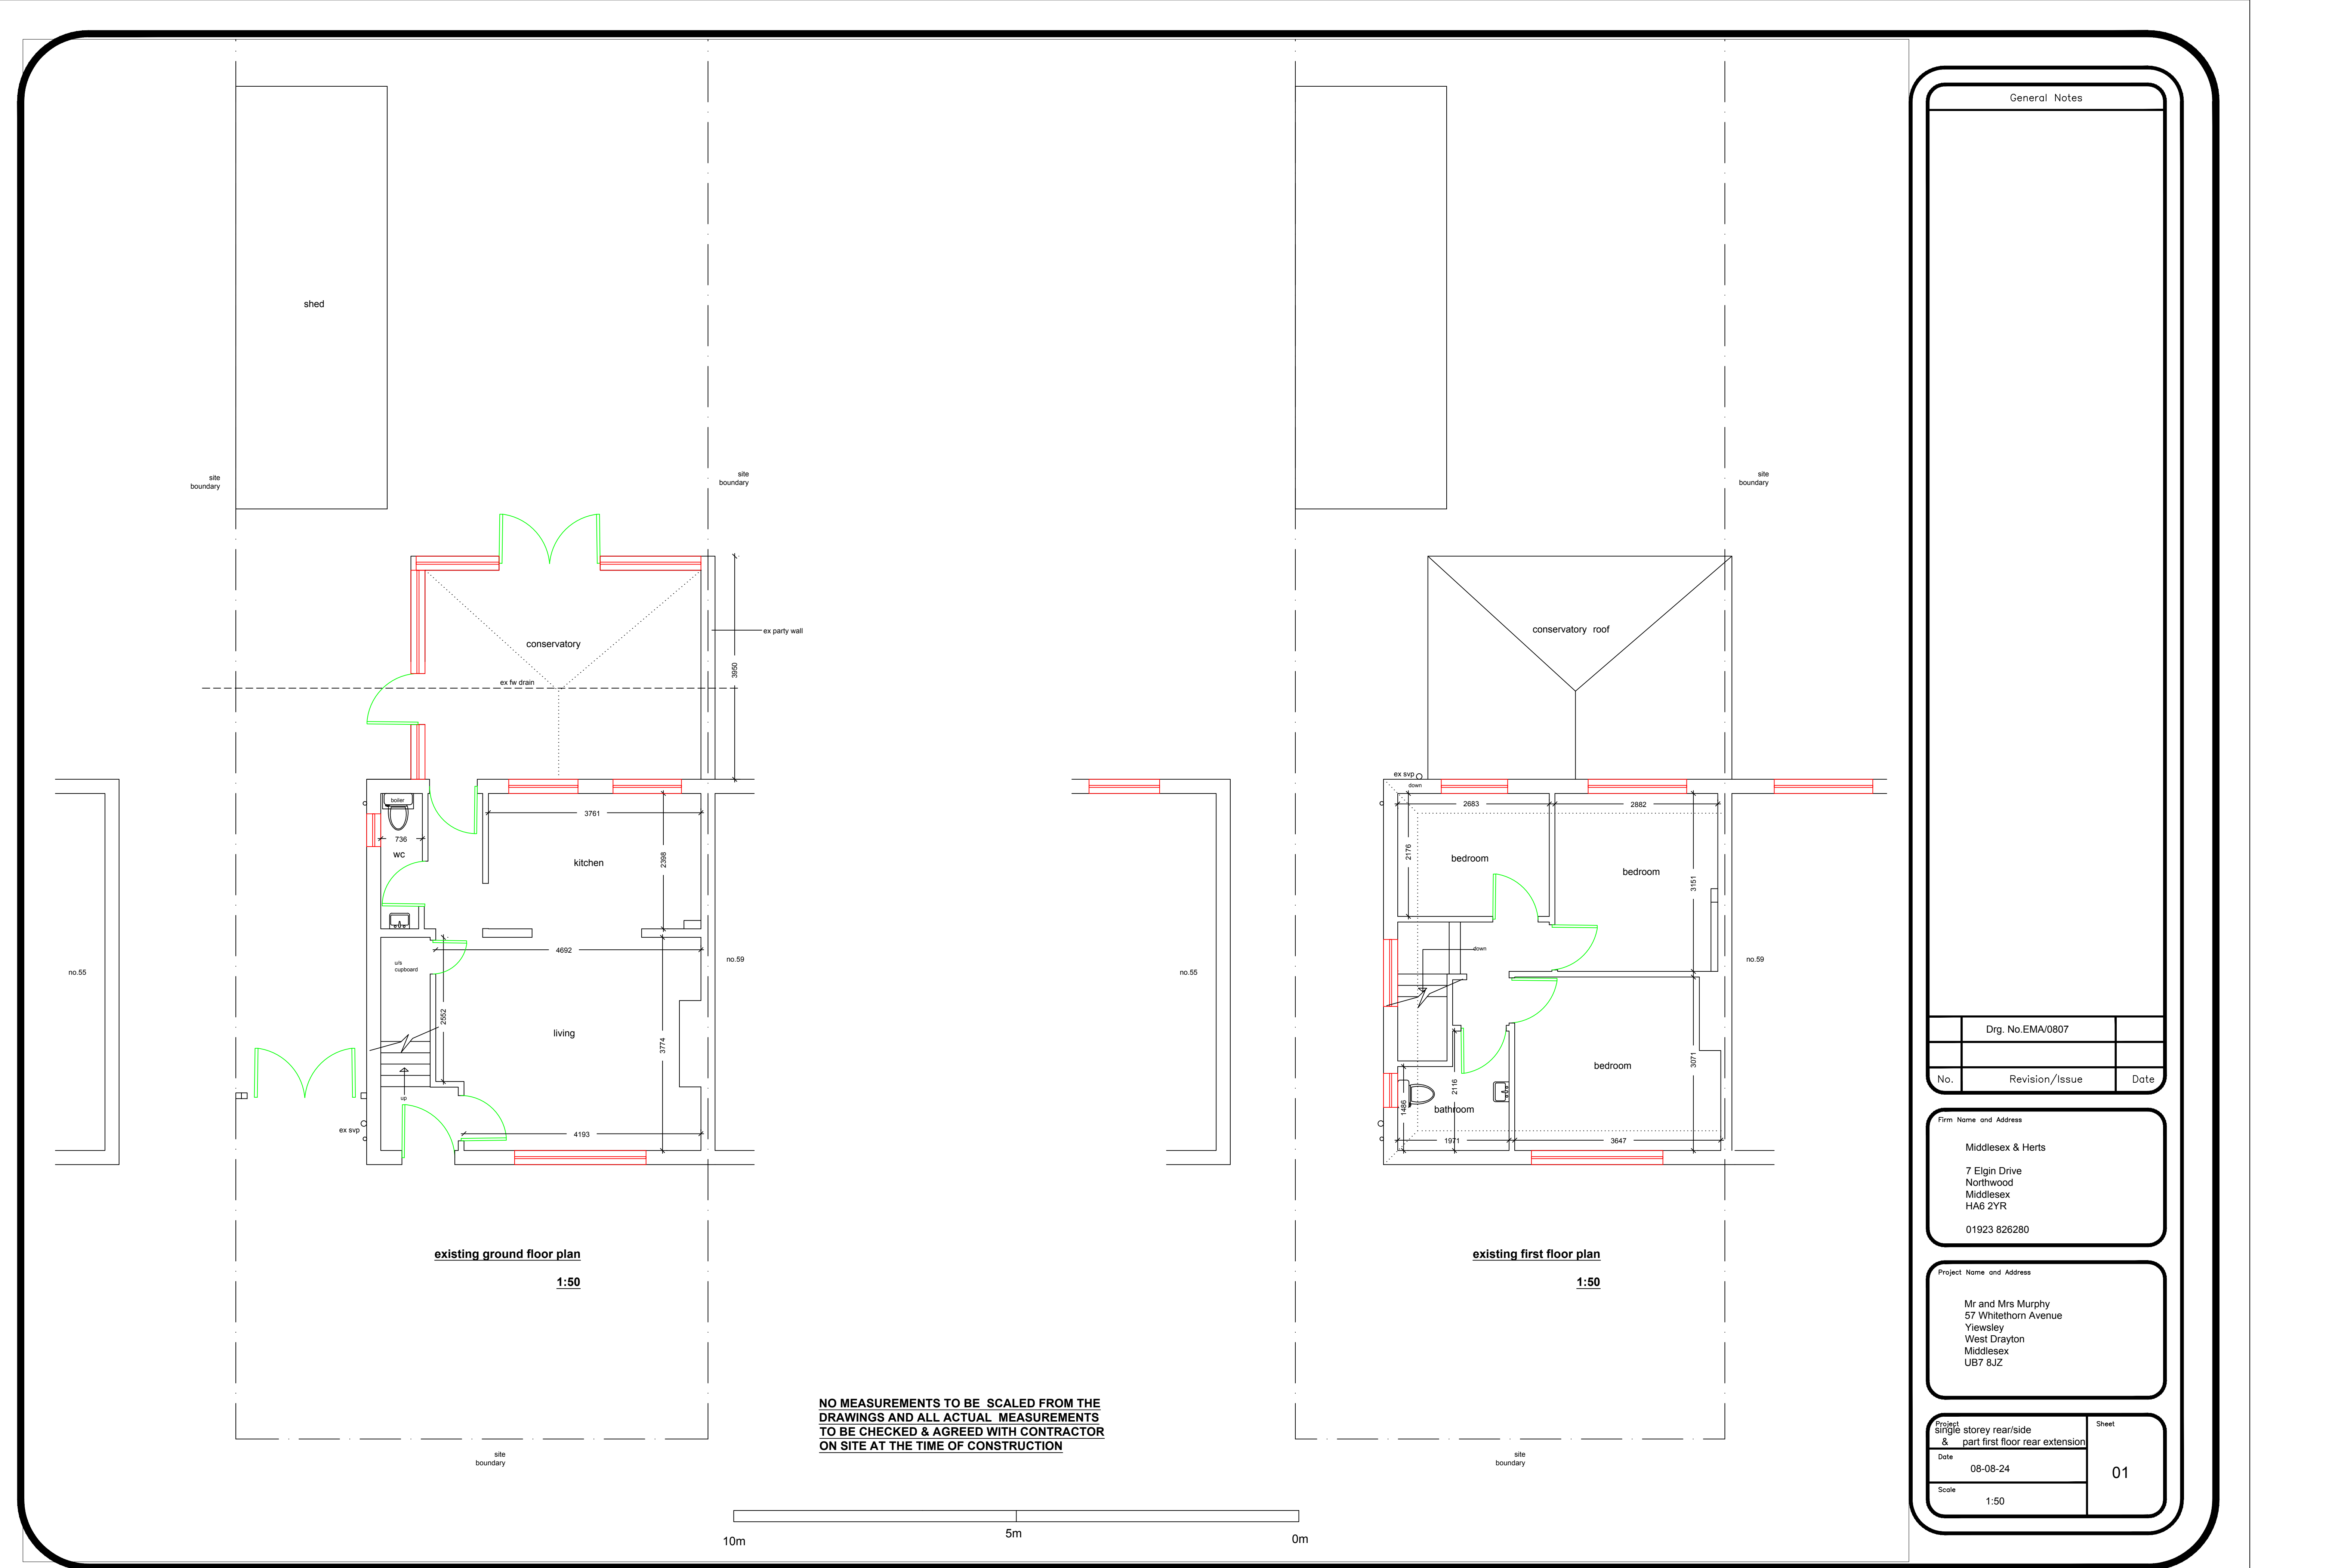

General Notes

	Drg. No.EMA/0807	
No.	Revision/Issue	Date

Firm Name and Address

Middlesex & Herts

7 Elgin Drive
Northwood
Middlesex
HA6 2YR

01923 826280

Project Name and Address

Mr and Mrs Murphy
57 Whitethorn Avenue
Yiewsley
West Drayton
Middlesex
UB7 8JZ

Project single storey rear/side & part first floor rear extension	Sheet
Date 08-08-24	01
Scale 1:50	