




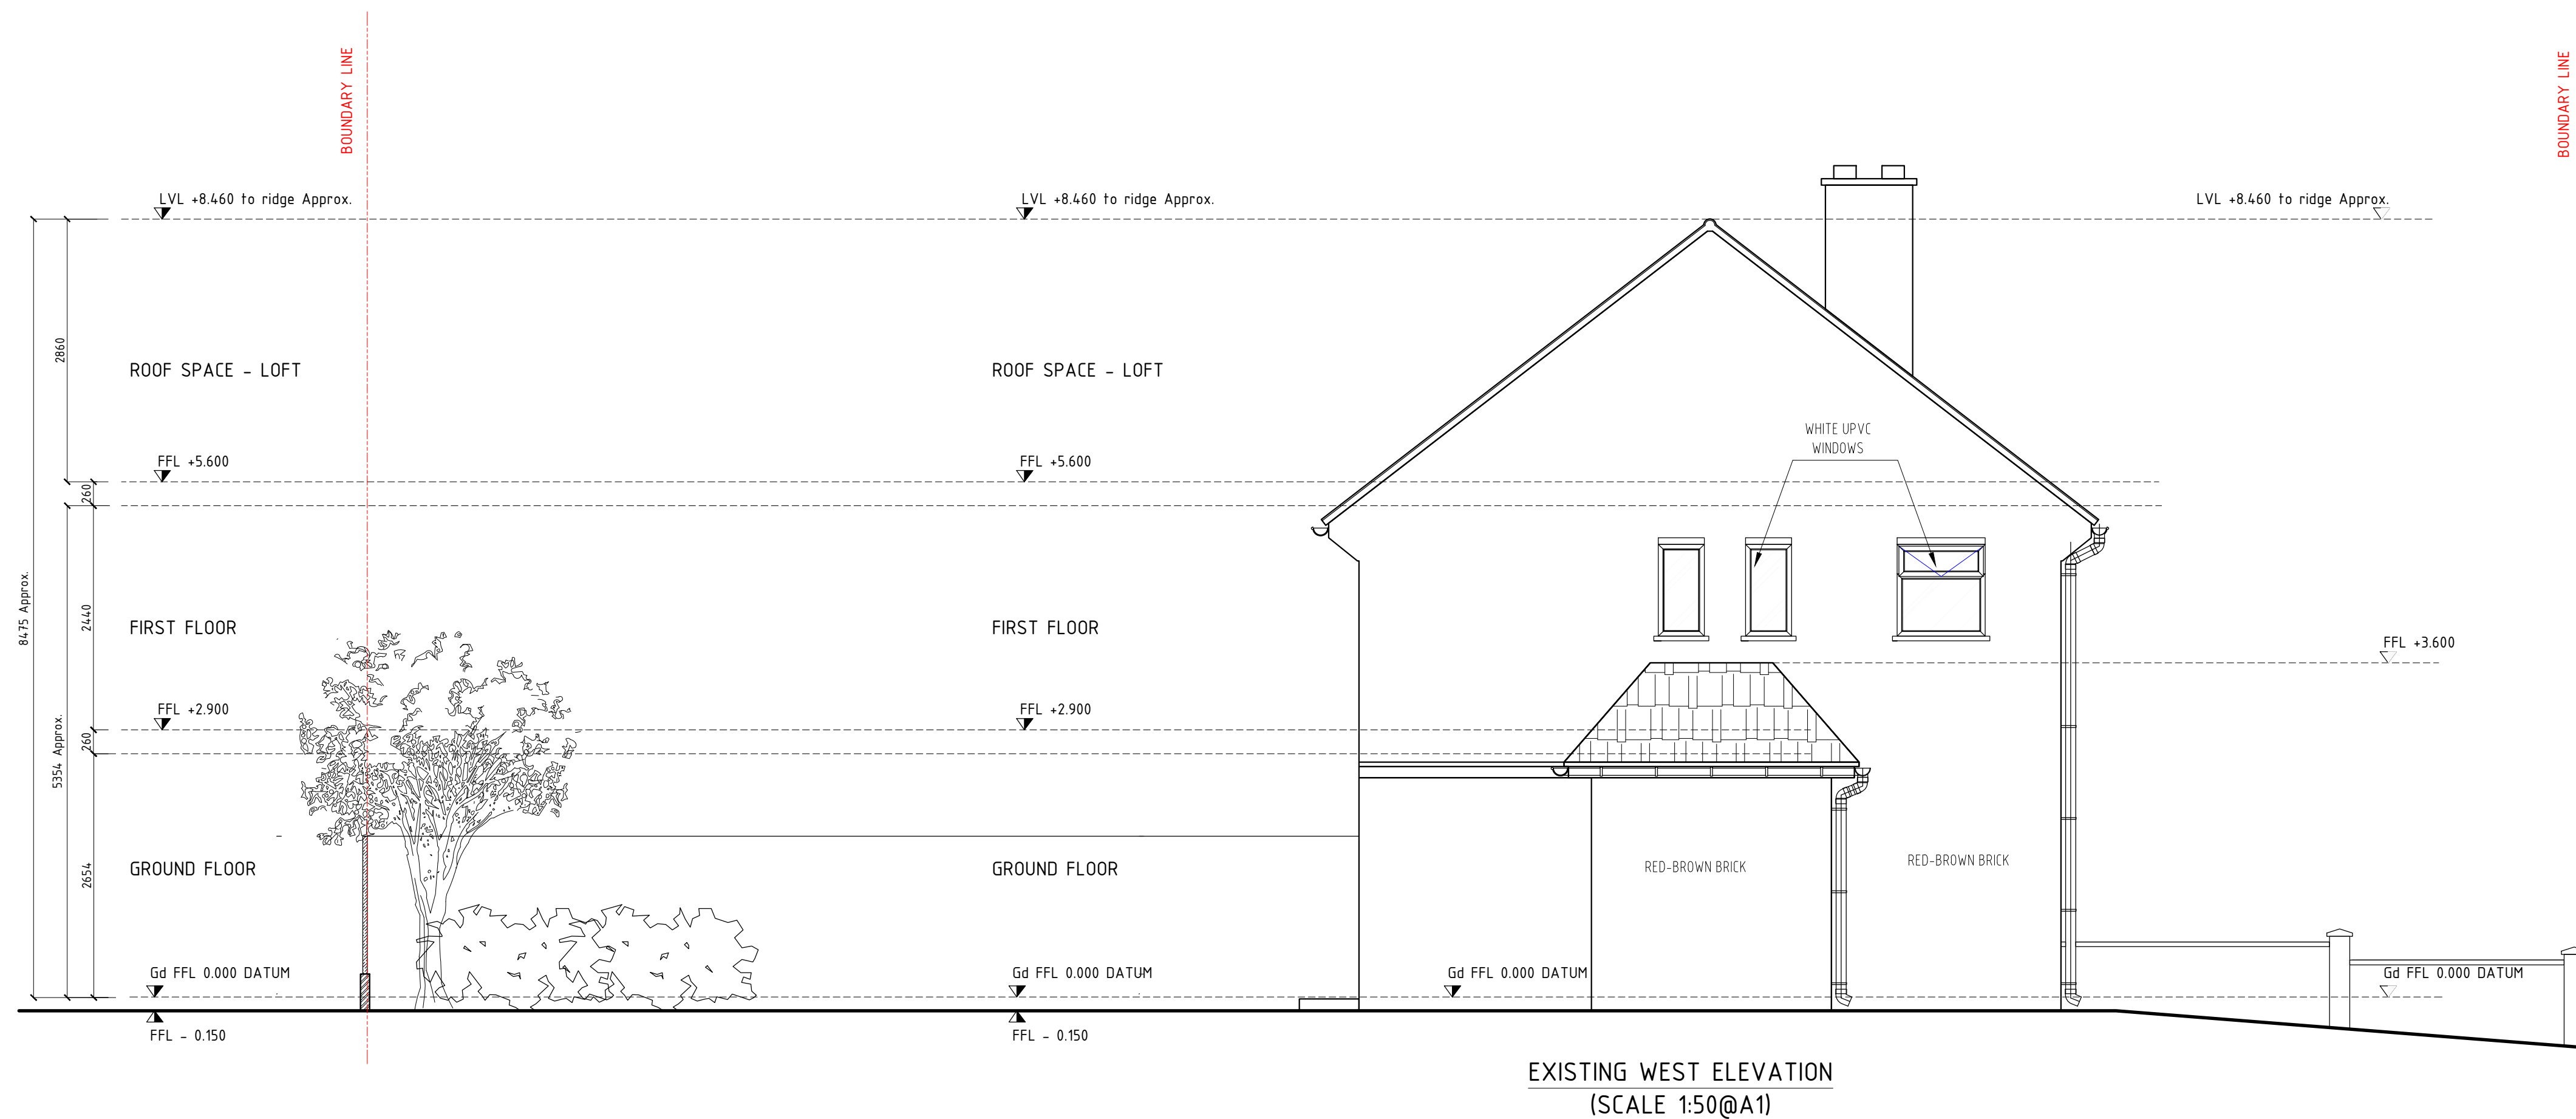

KEY:

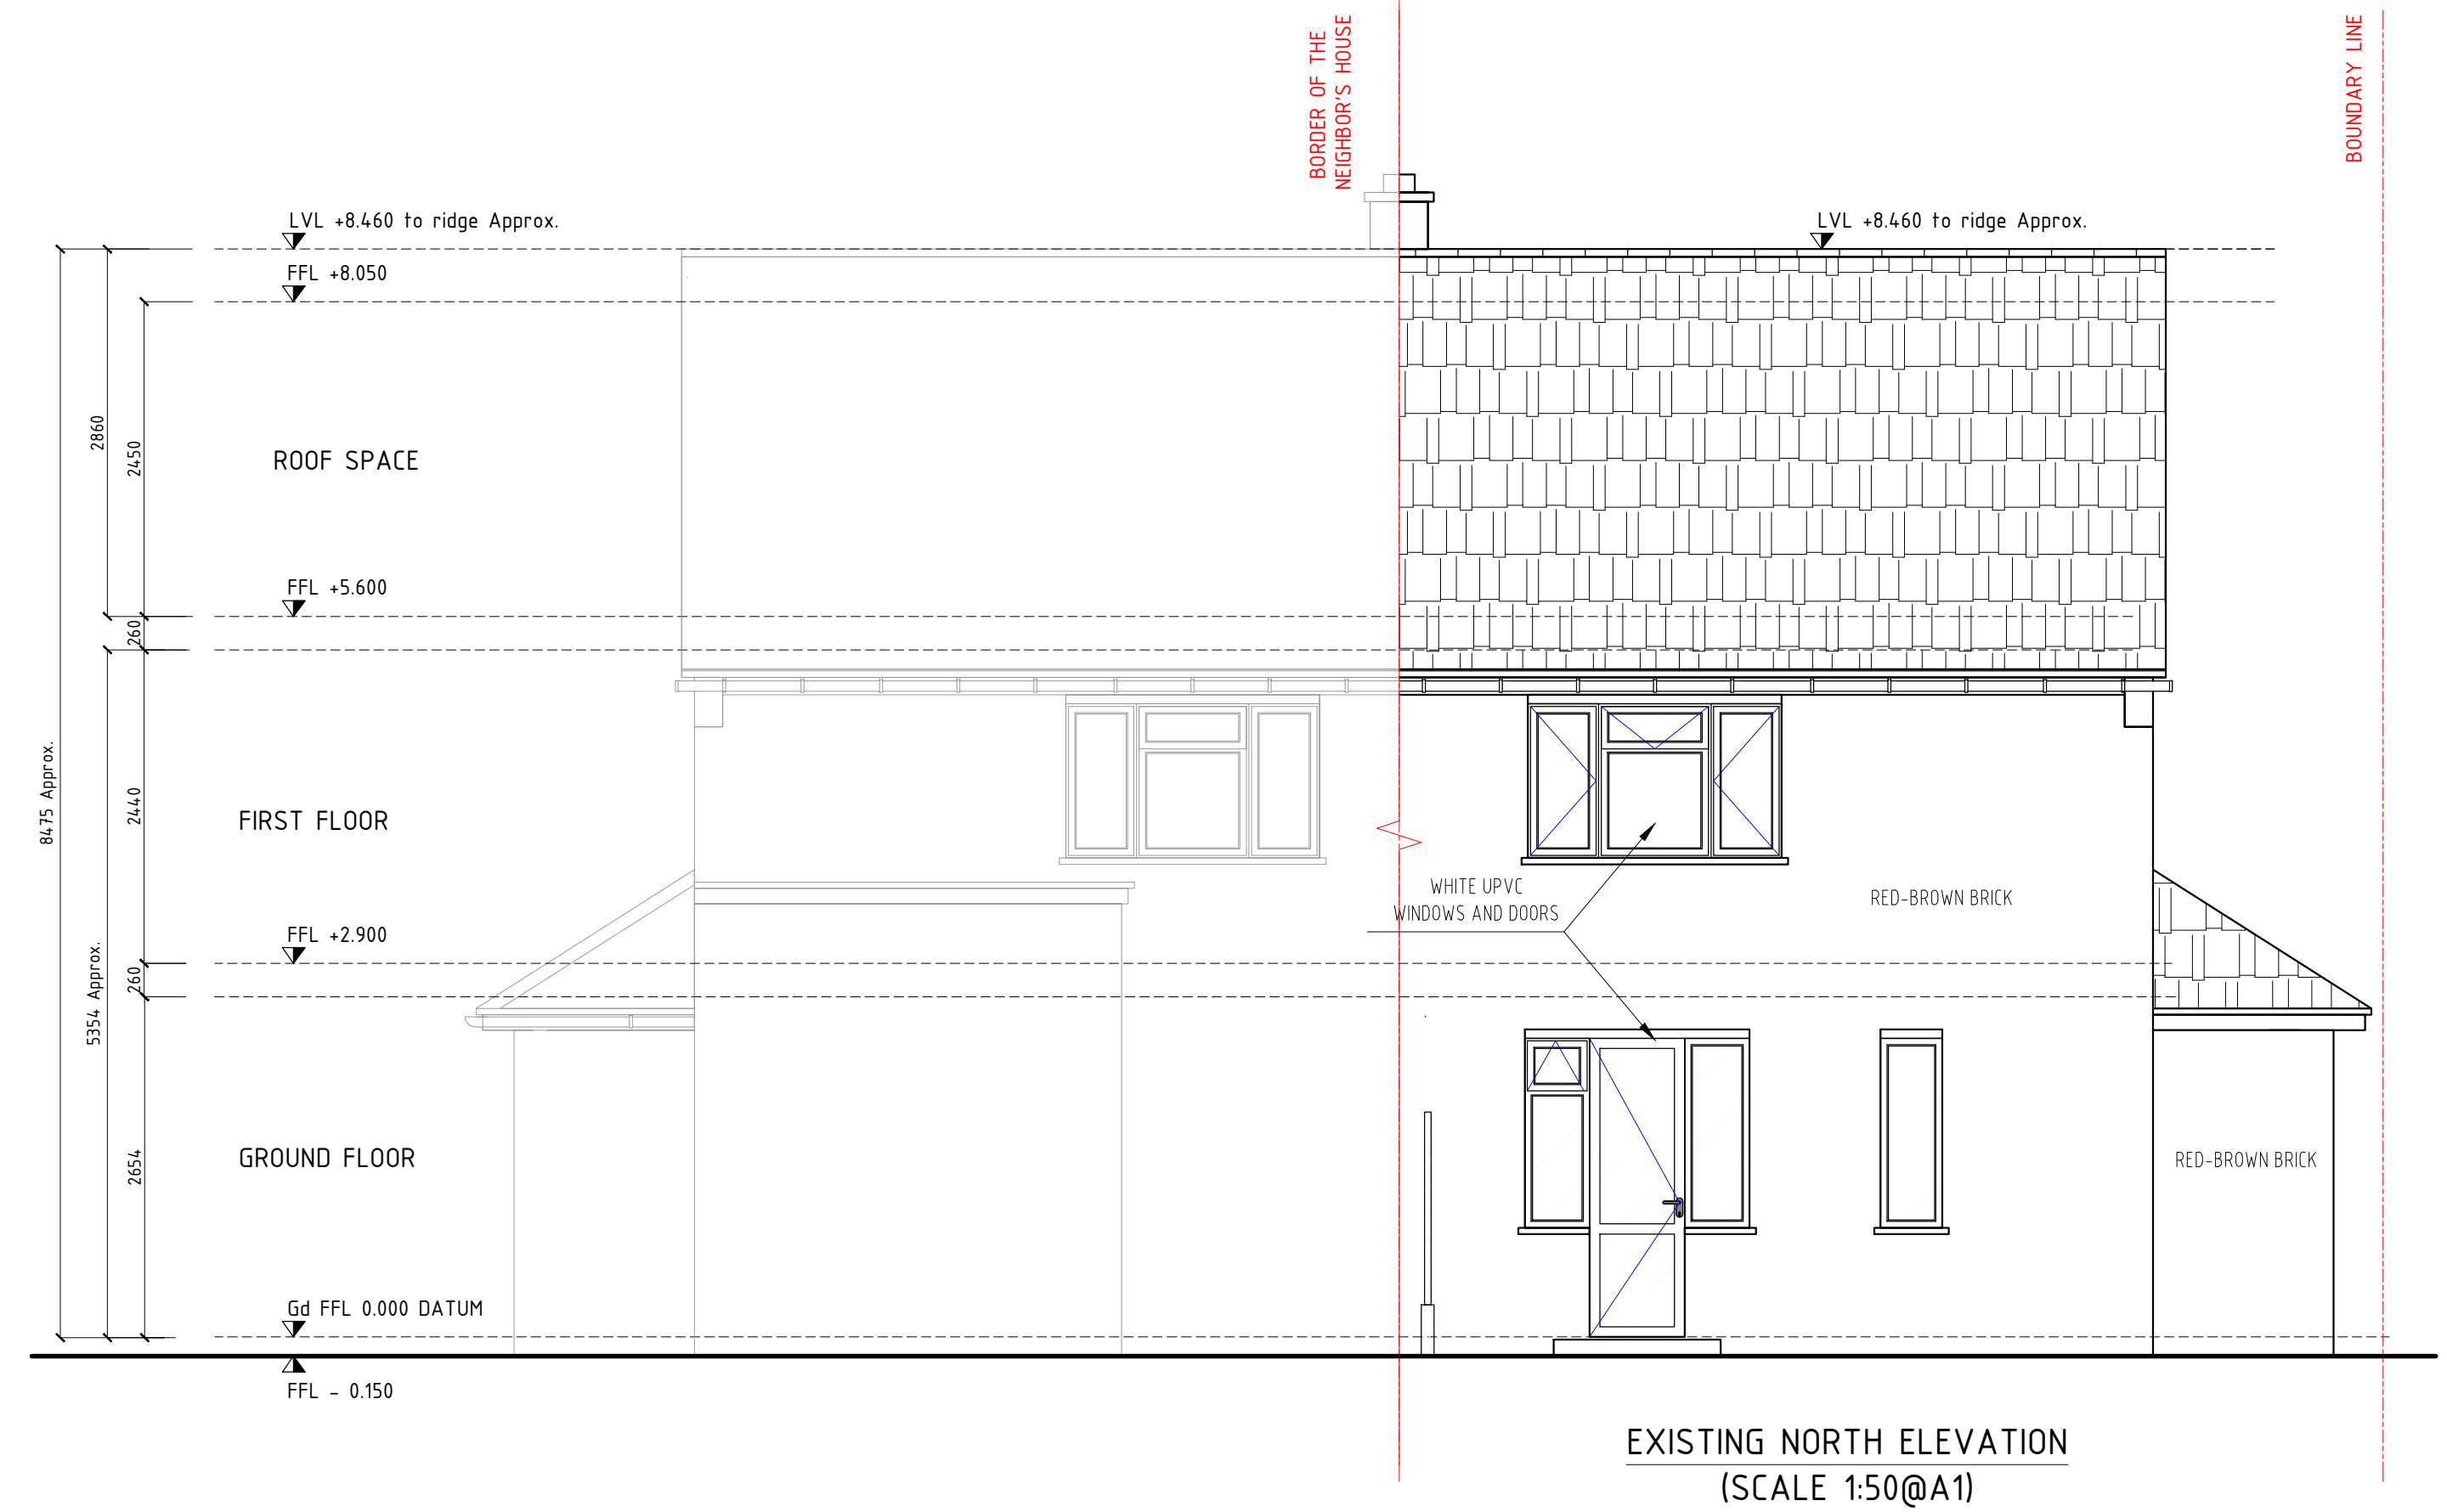


ELEVATION / SECTION KEY:

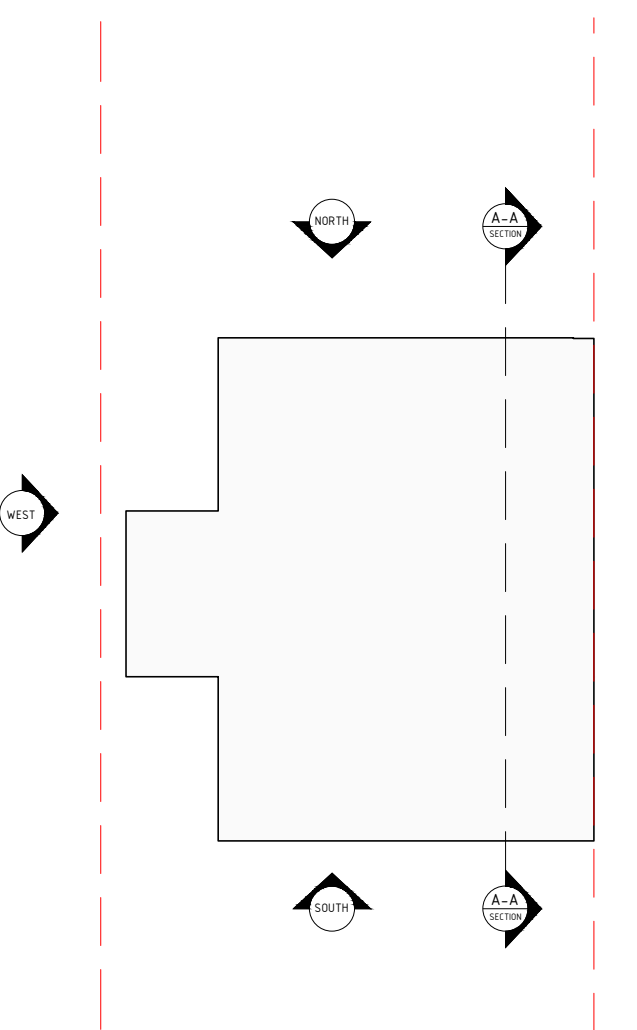

NOTES:

All dimensions where indicated are approximate and are for guidance purposes only. Actual dimensions should be checked on site.

Note, all structural information noted should be checked against detailed structural engineers information / calculation sheets.

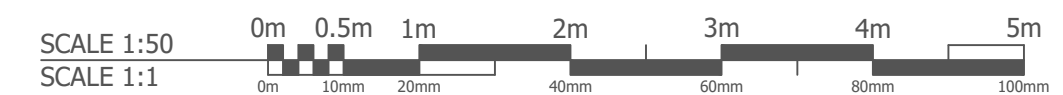

Drawn PL03	Date August 2024	Scale 1/50 @ A1
Drawing Title EXISTING ELEVATIONS		
Project Title 14 Maygoods Ln, Cowley, Uxbridge UB8 3TE		