



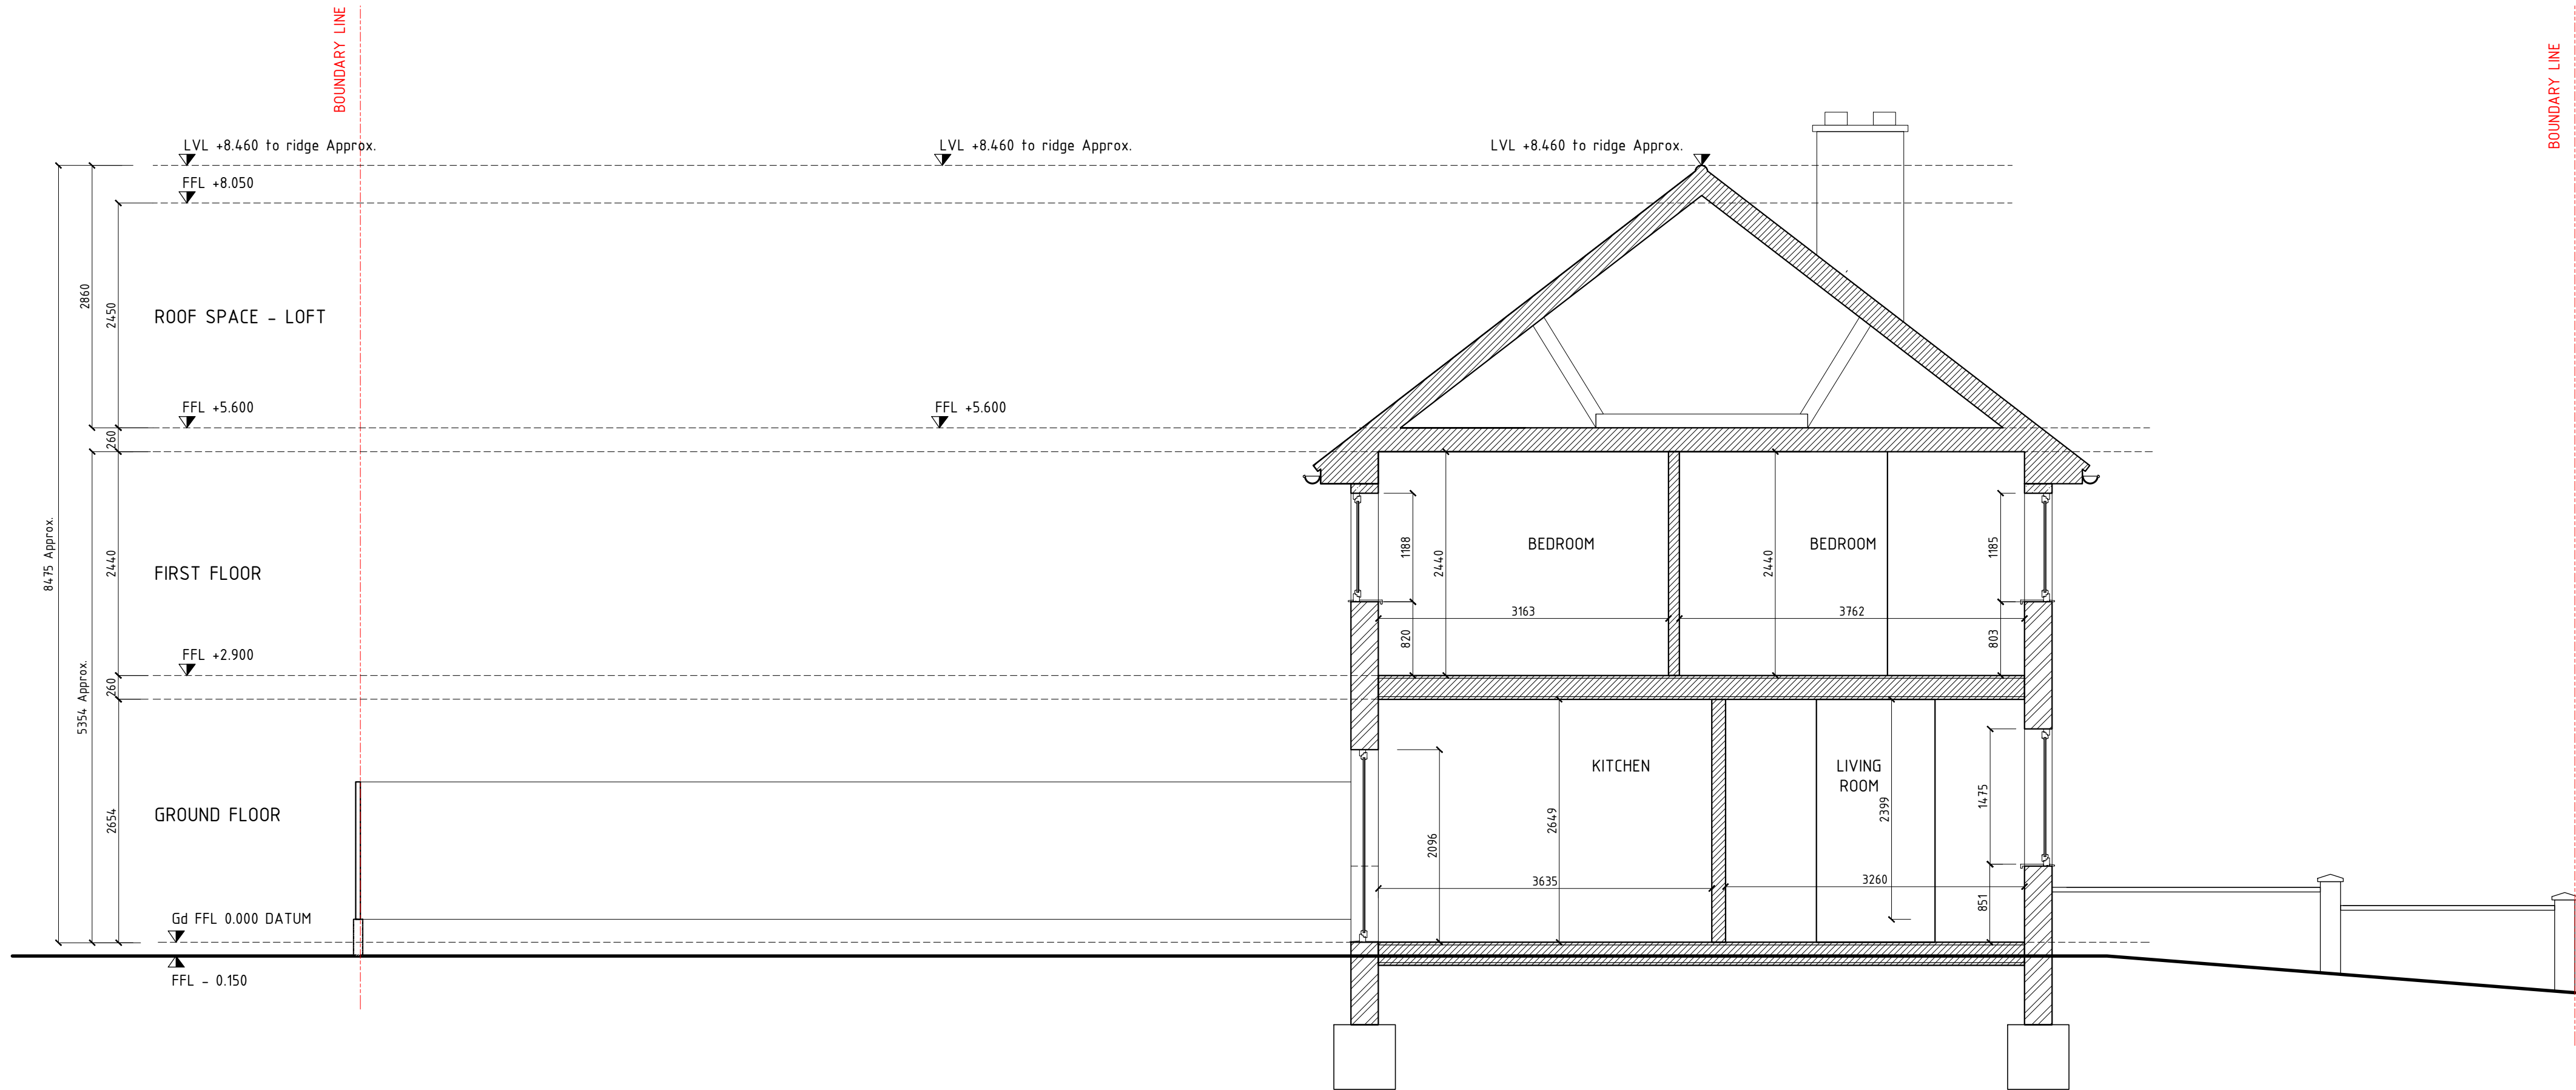


EXISTING SECTION A - A  
(SCALE 1:50@A1)

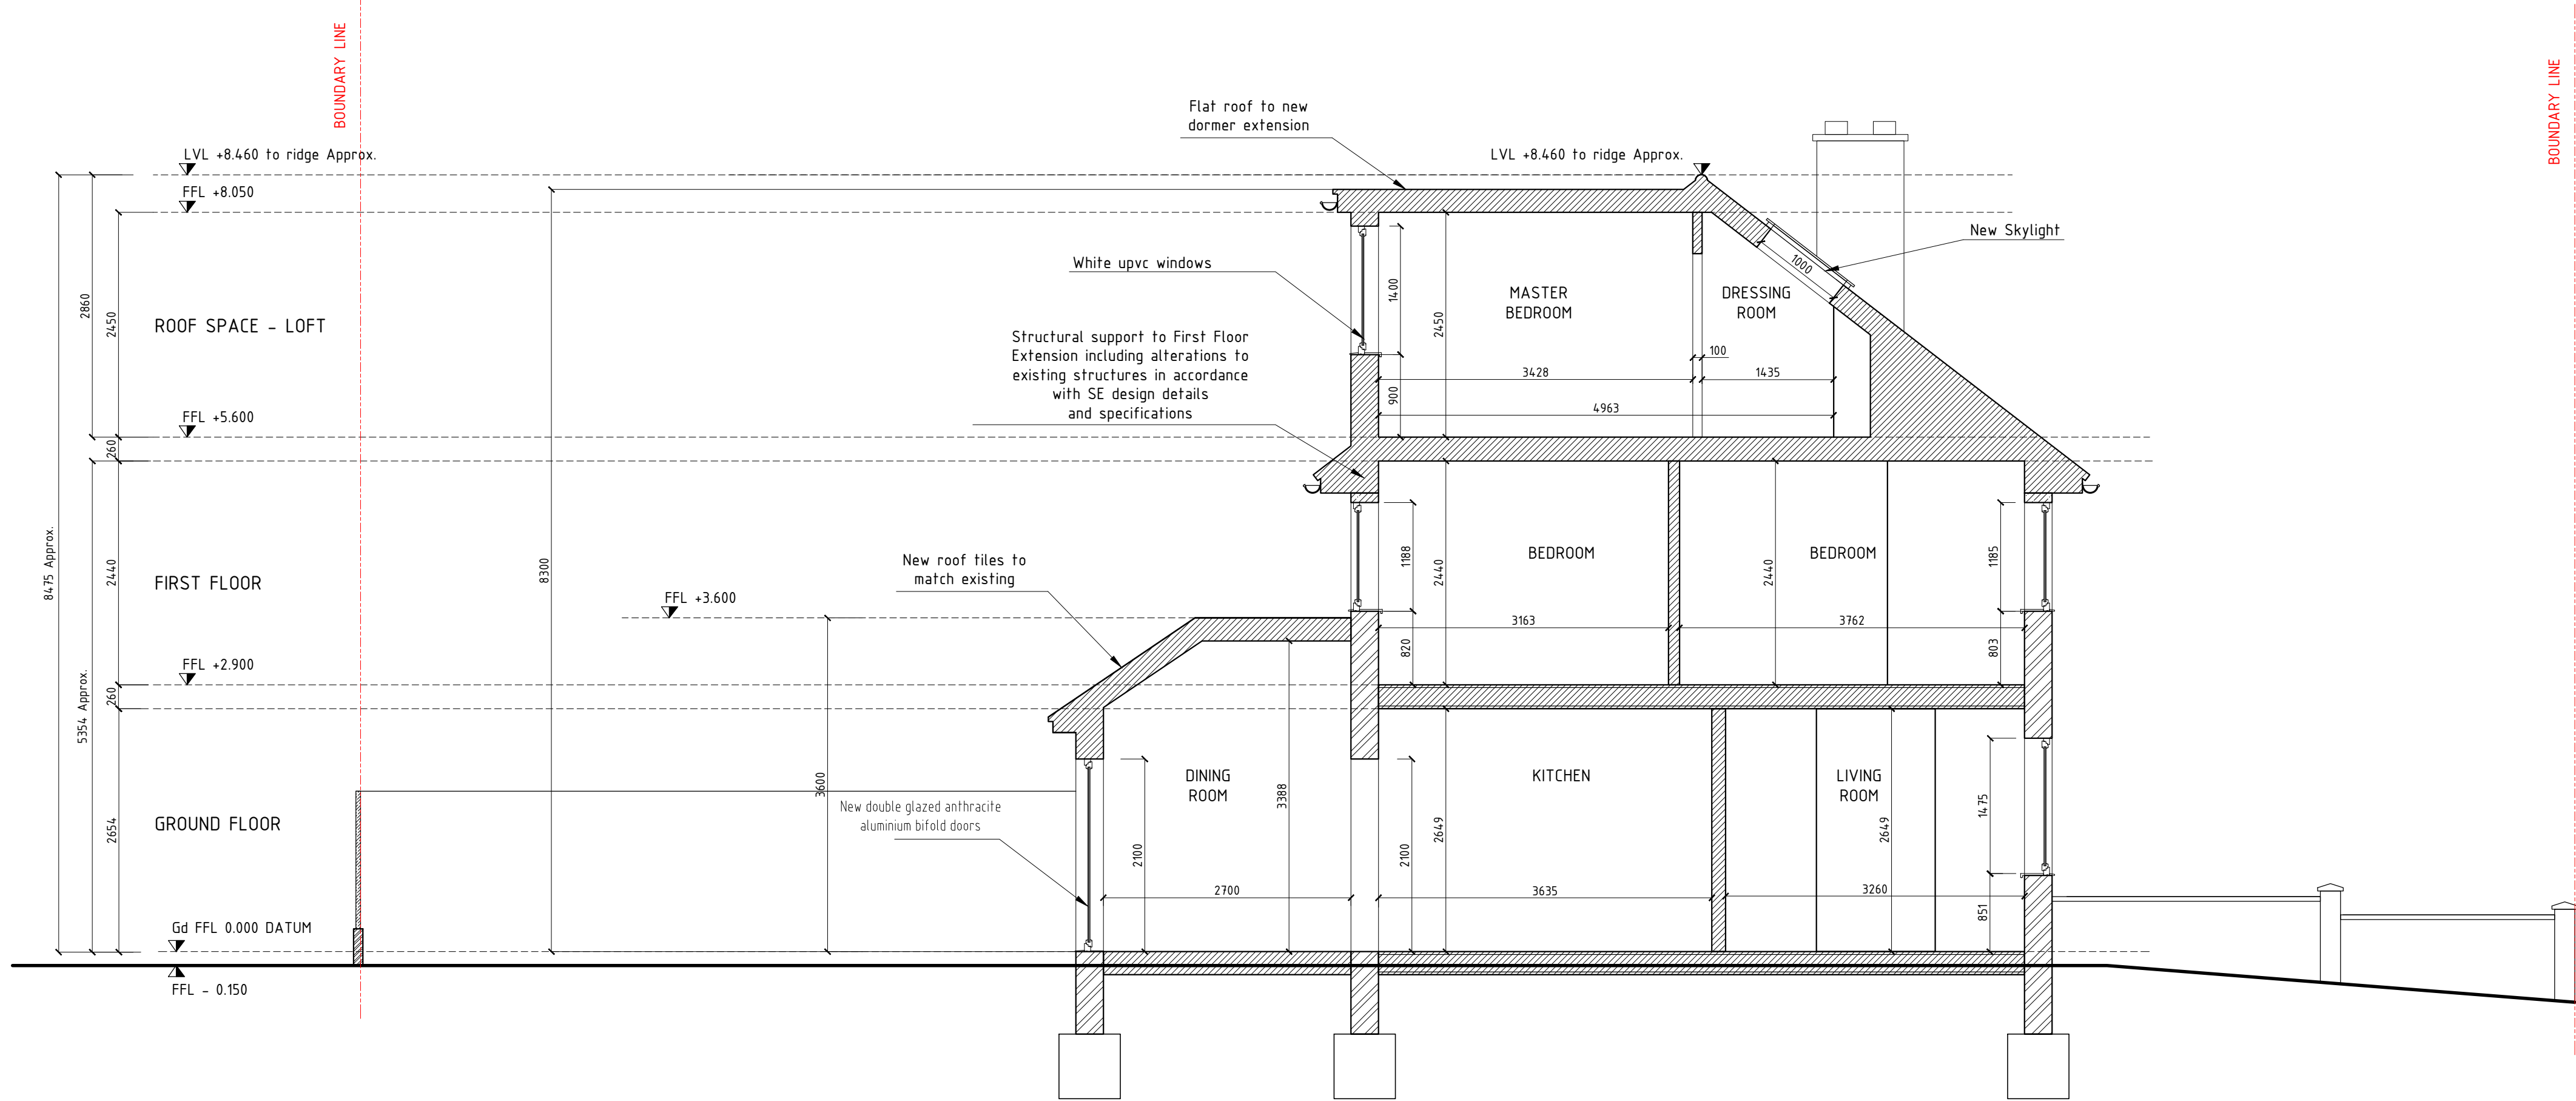


PROPOSED SECTION A - A  
(SCALE 1:50@A1)

KEY:


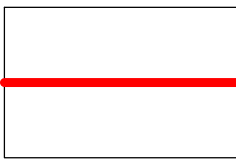


BOUNDARY LINE

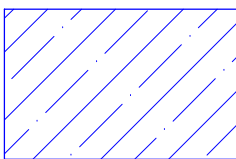

PROPOSED WALL

ELEVATION / SECTION KEY:

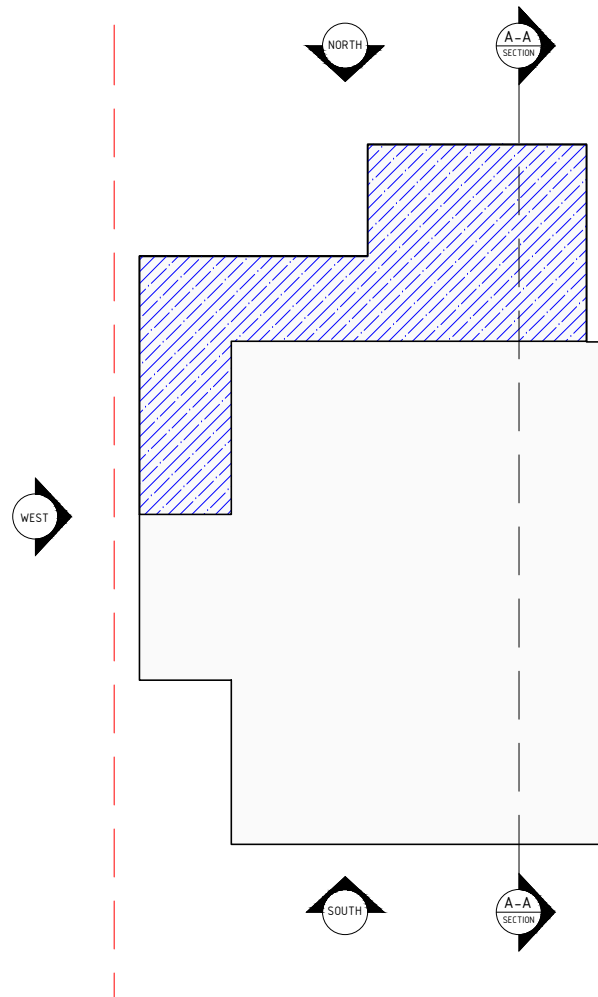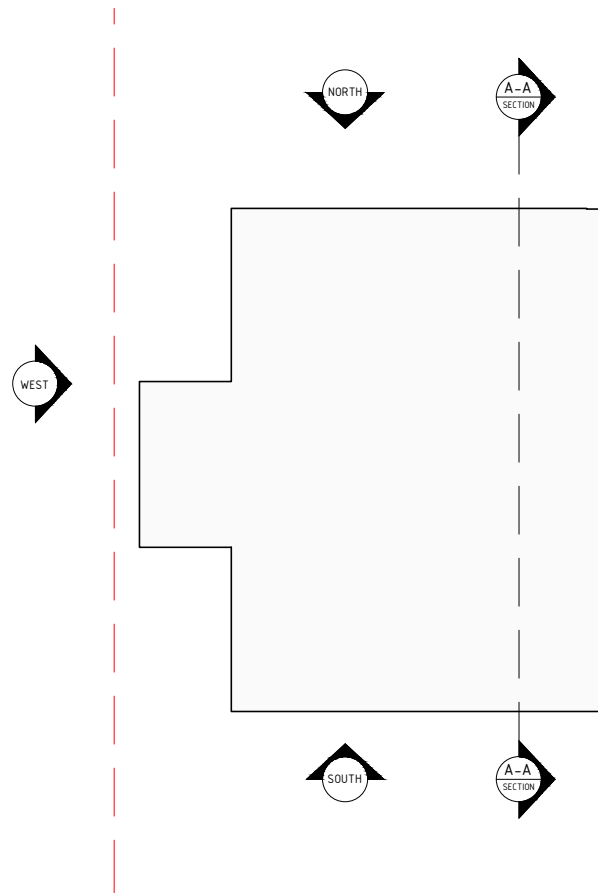

|               |                     |                    |
|---------------|---------------------|--------------------|
| Drawn<br>PL06 | Date<br>August 2024 | Scale<br>1/50 @ A1 |
|---------------|---------------------|--------------------|

Drawing Title  
SECTION A - A

Project Title  
14 Maygoods Ln, Cowley, Uxbridge  
UB8 3TE

SCALE 1:50  
SCALE 1:1  
0m 0.5m 1m 2m 3m 4m 5m  
0m 10mm 20mm 40mm 60mm 80mm 100mm