
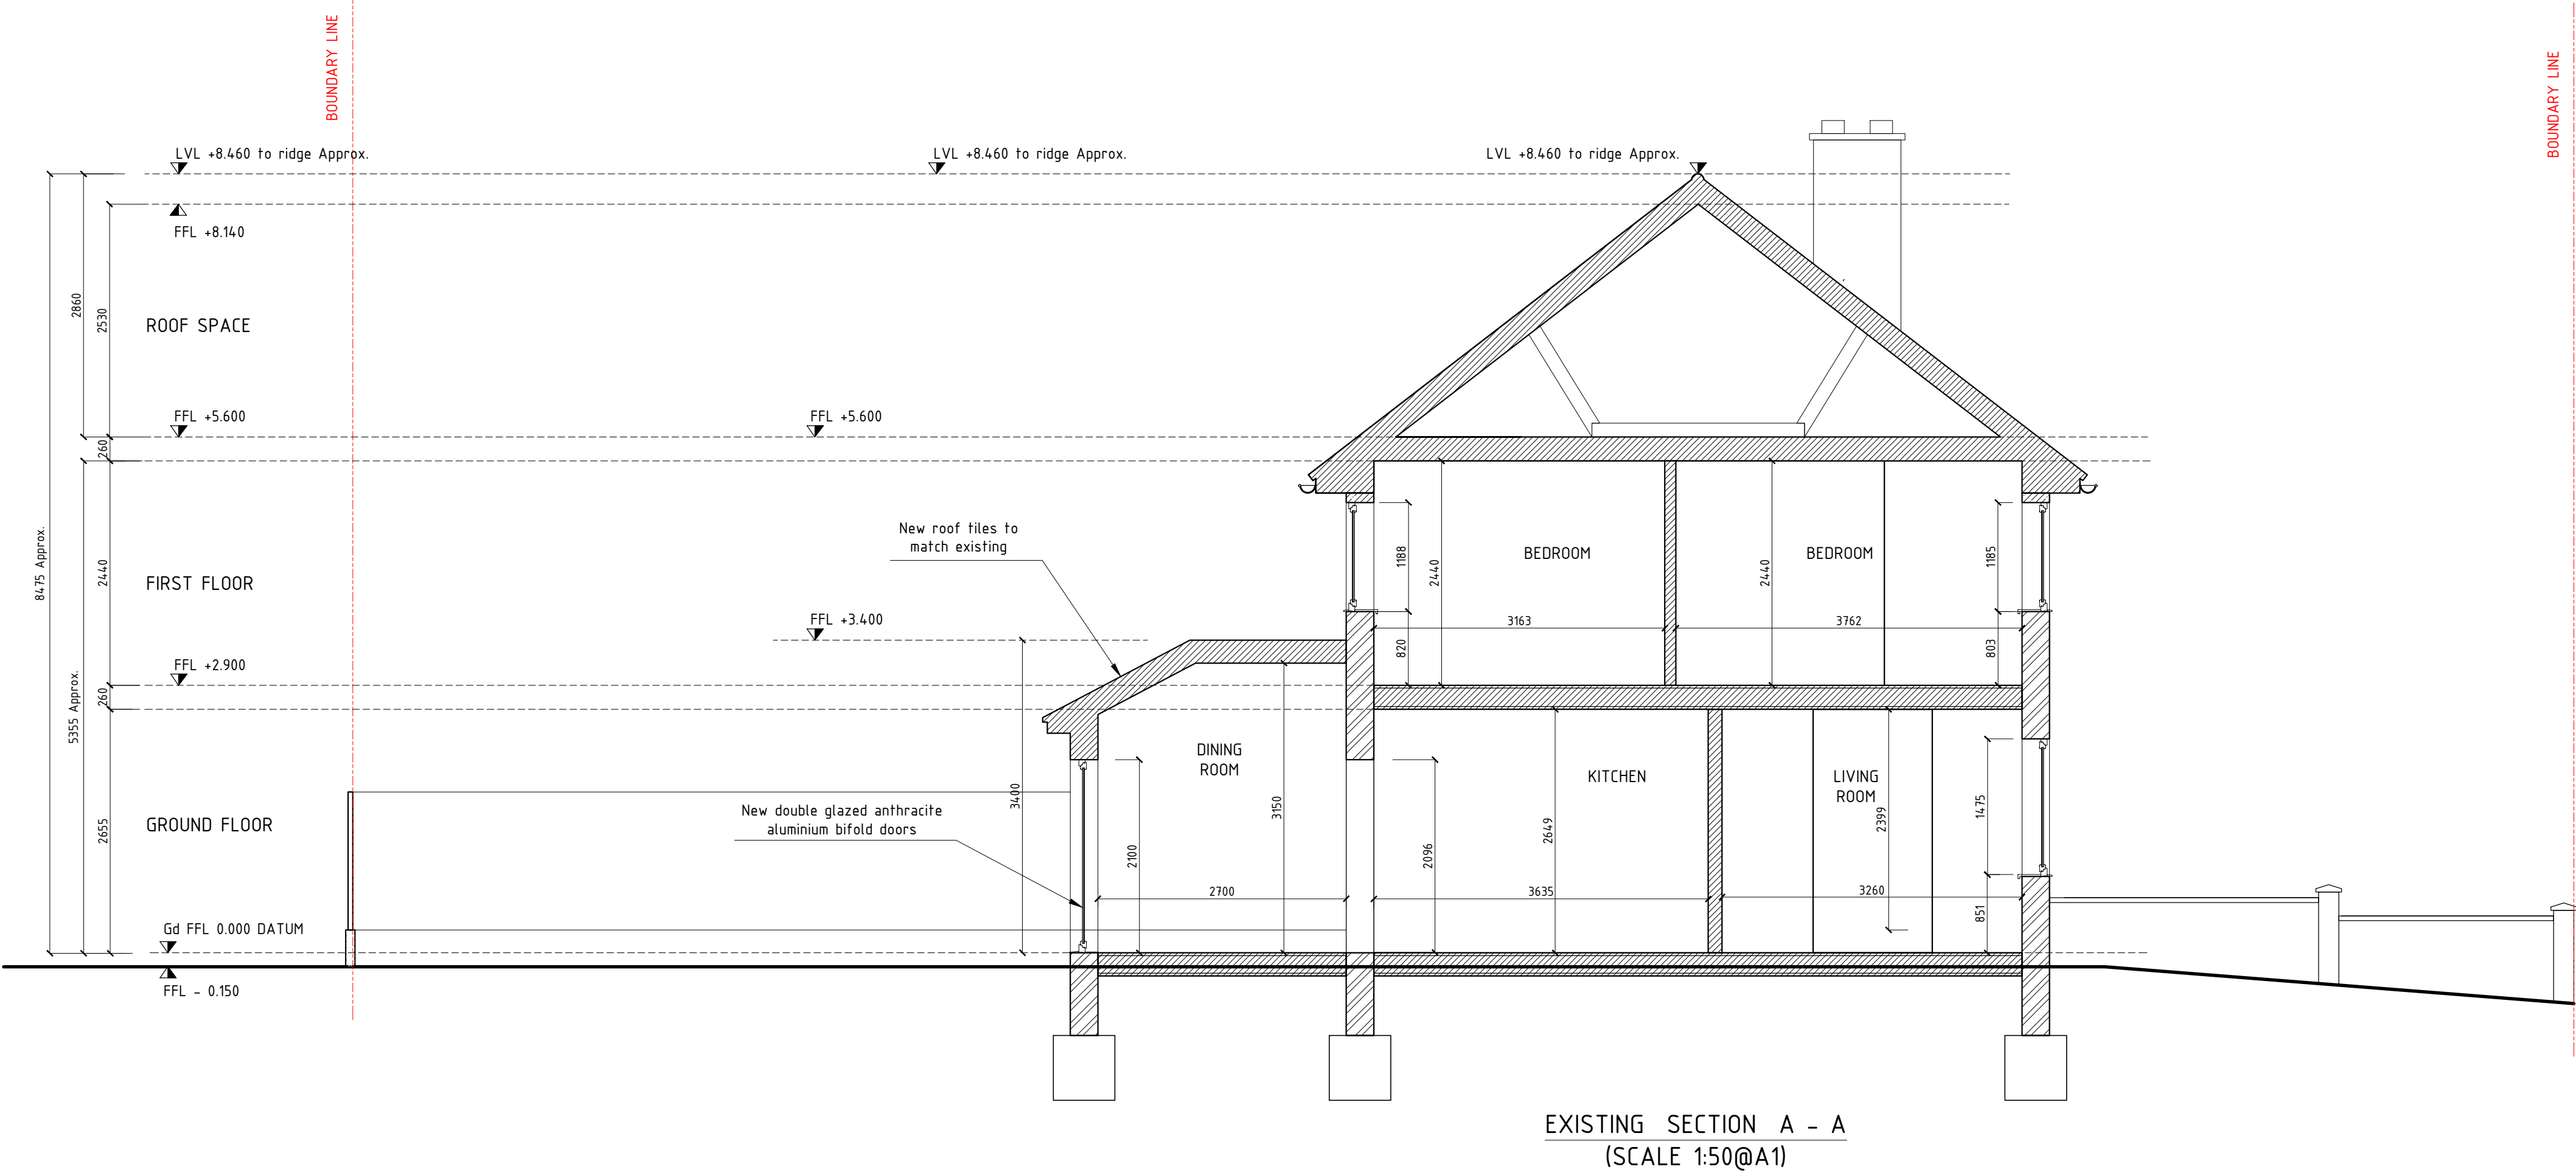


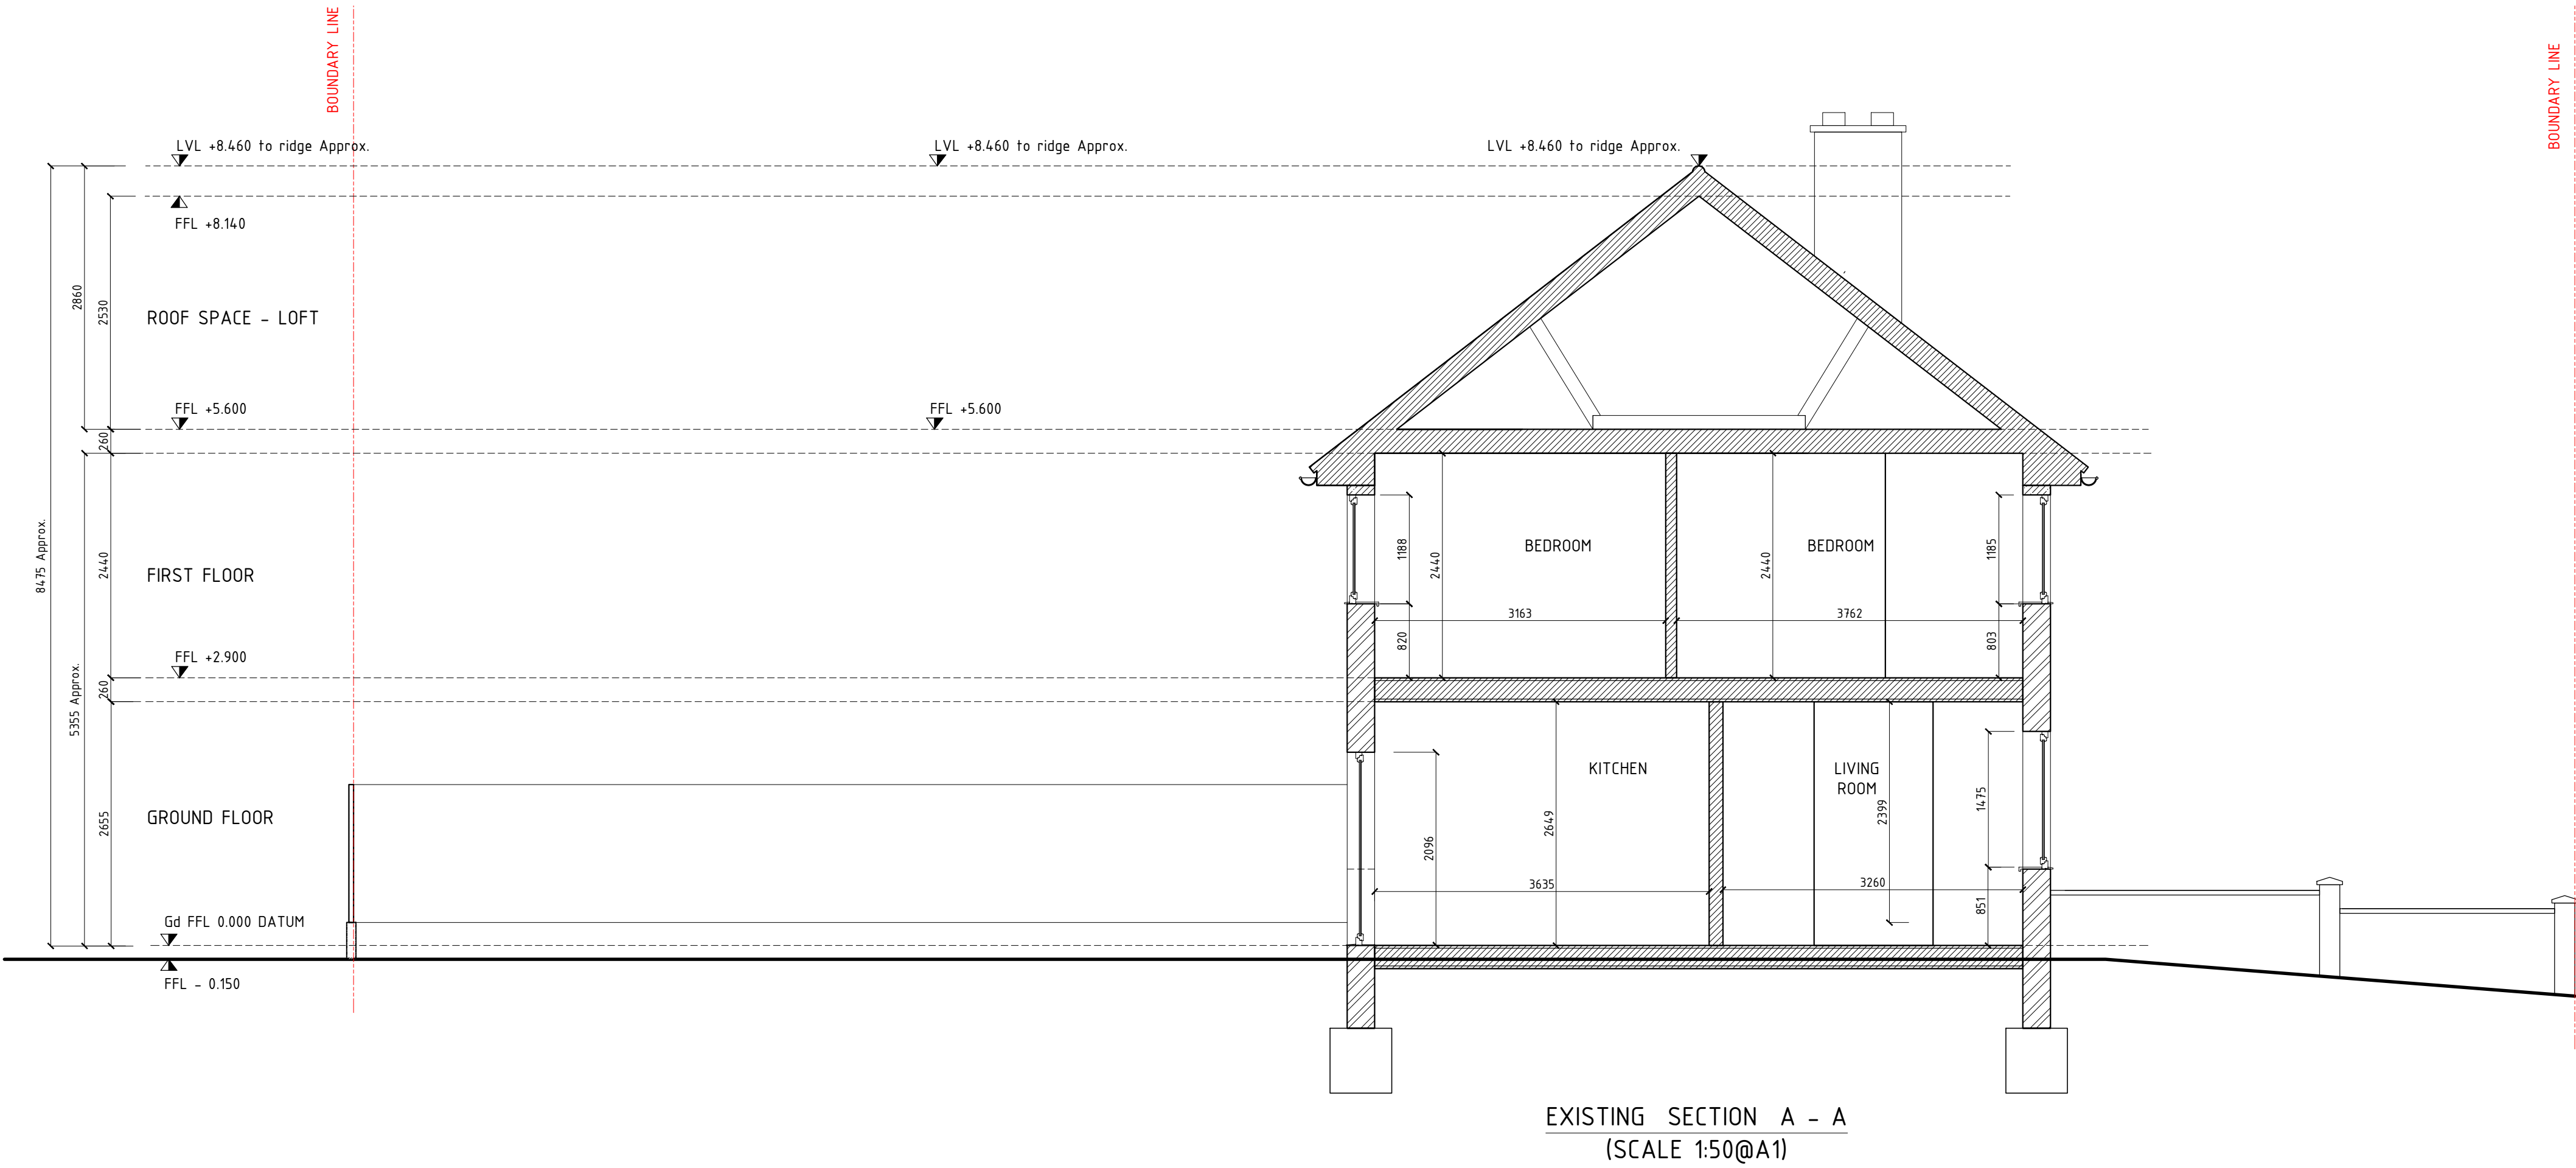

NOTES:

All dimensions where indicated are approximate and are for guidance purposes only. Actual dimensions should be checked on site.




Note, all structural information noted should be checked against detailed structural engineers information / calculation sheets.

KEY:

BOUNDARY LINE

PROPOSED WALL

ELEVATION / SECTION KEY:

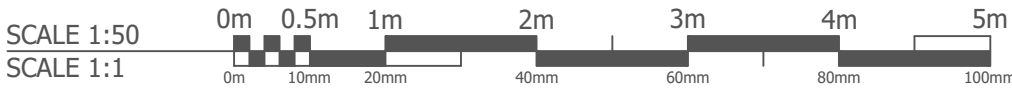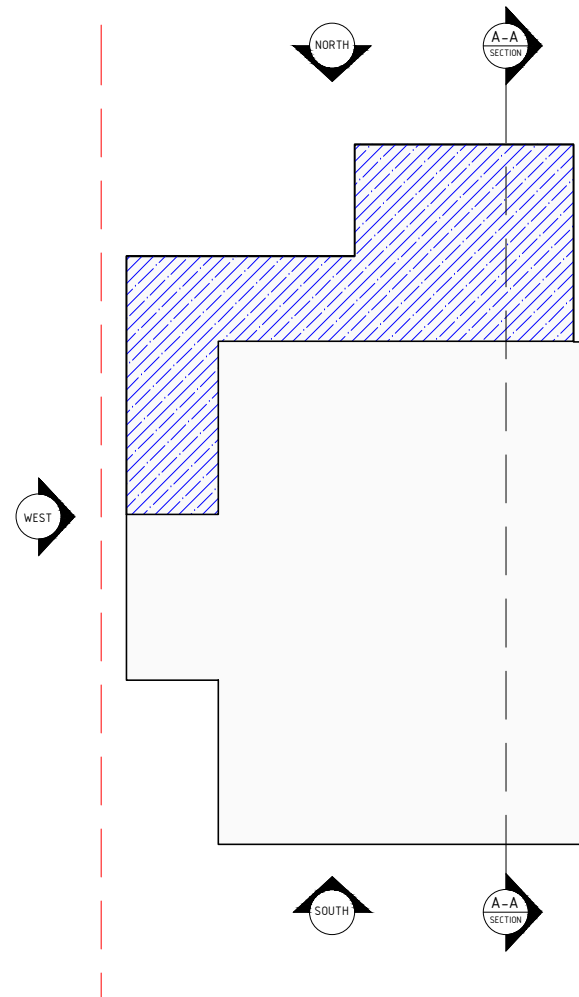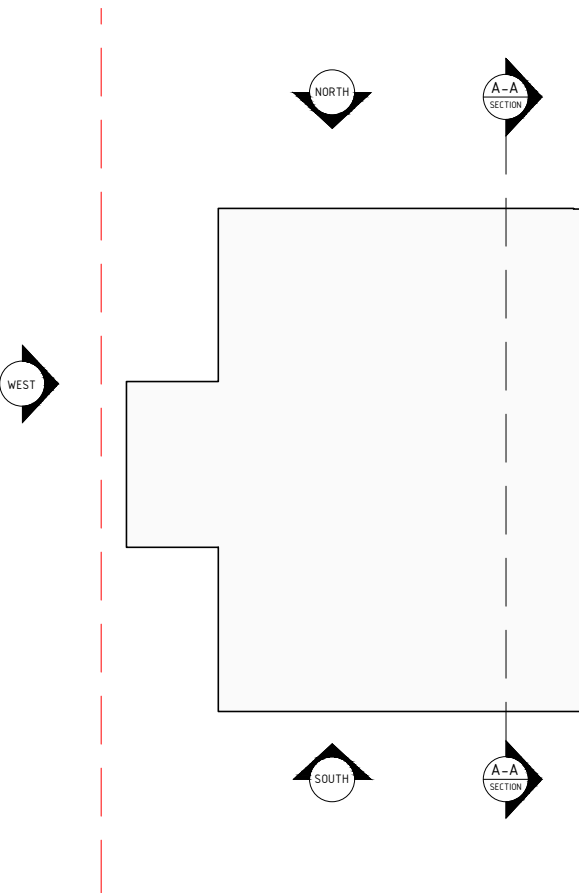

Drawn PL06	Date October 2024	Scale 1/50 @ A1
---------------	----------------------	--------------------

Drawing Title
SECTION A - A

Project Title
14 Maygoods Ln, Cowley, Uxbridge UB8 3TE