
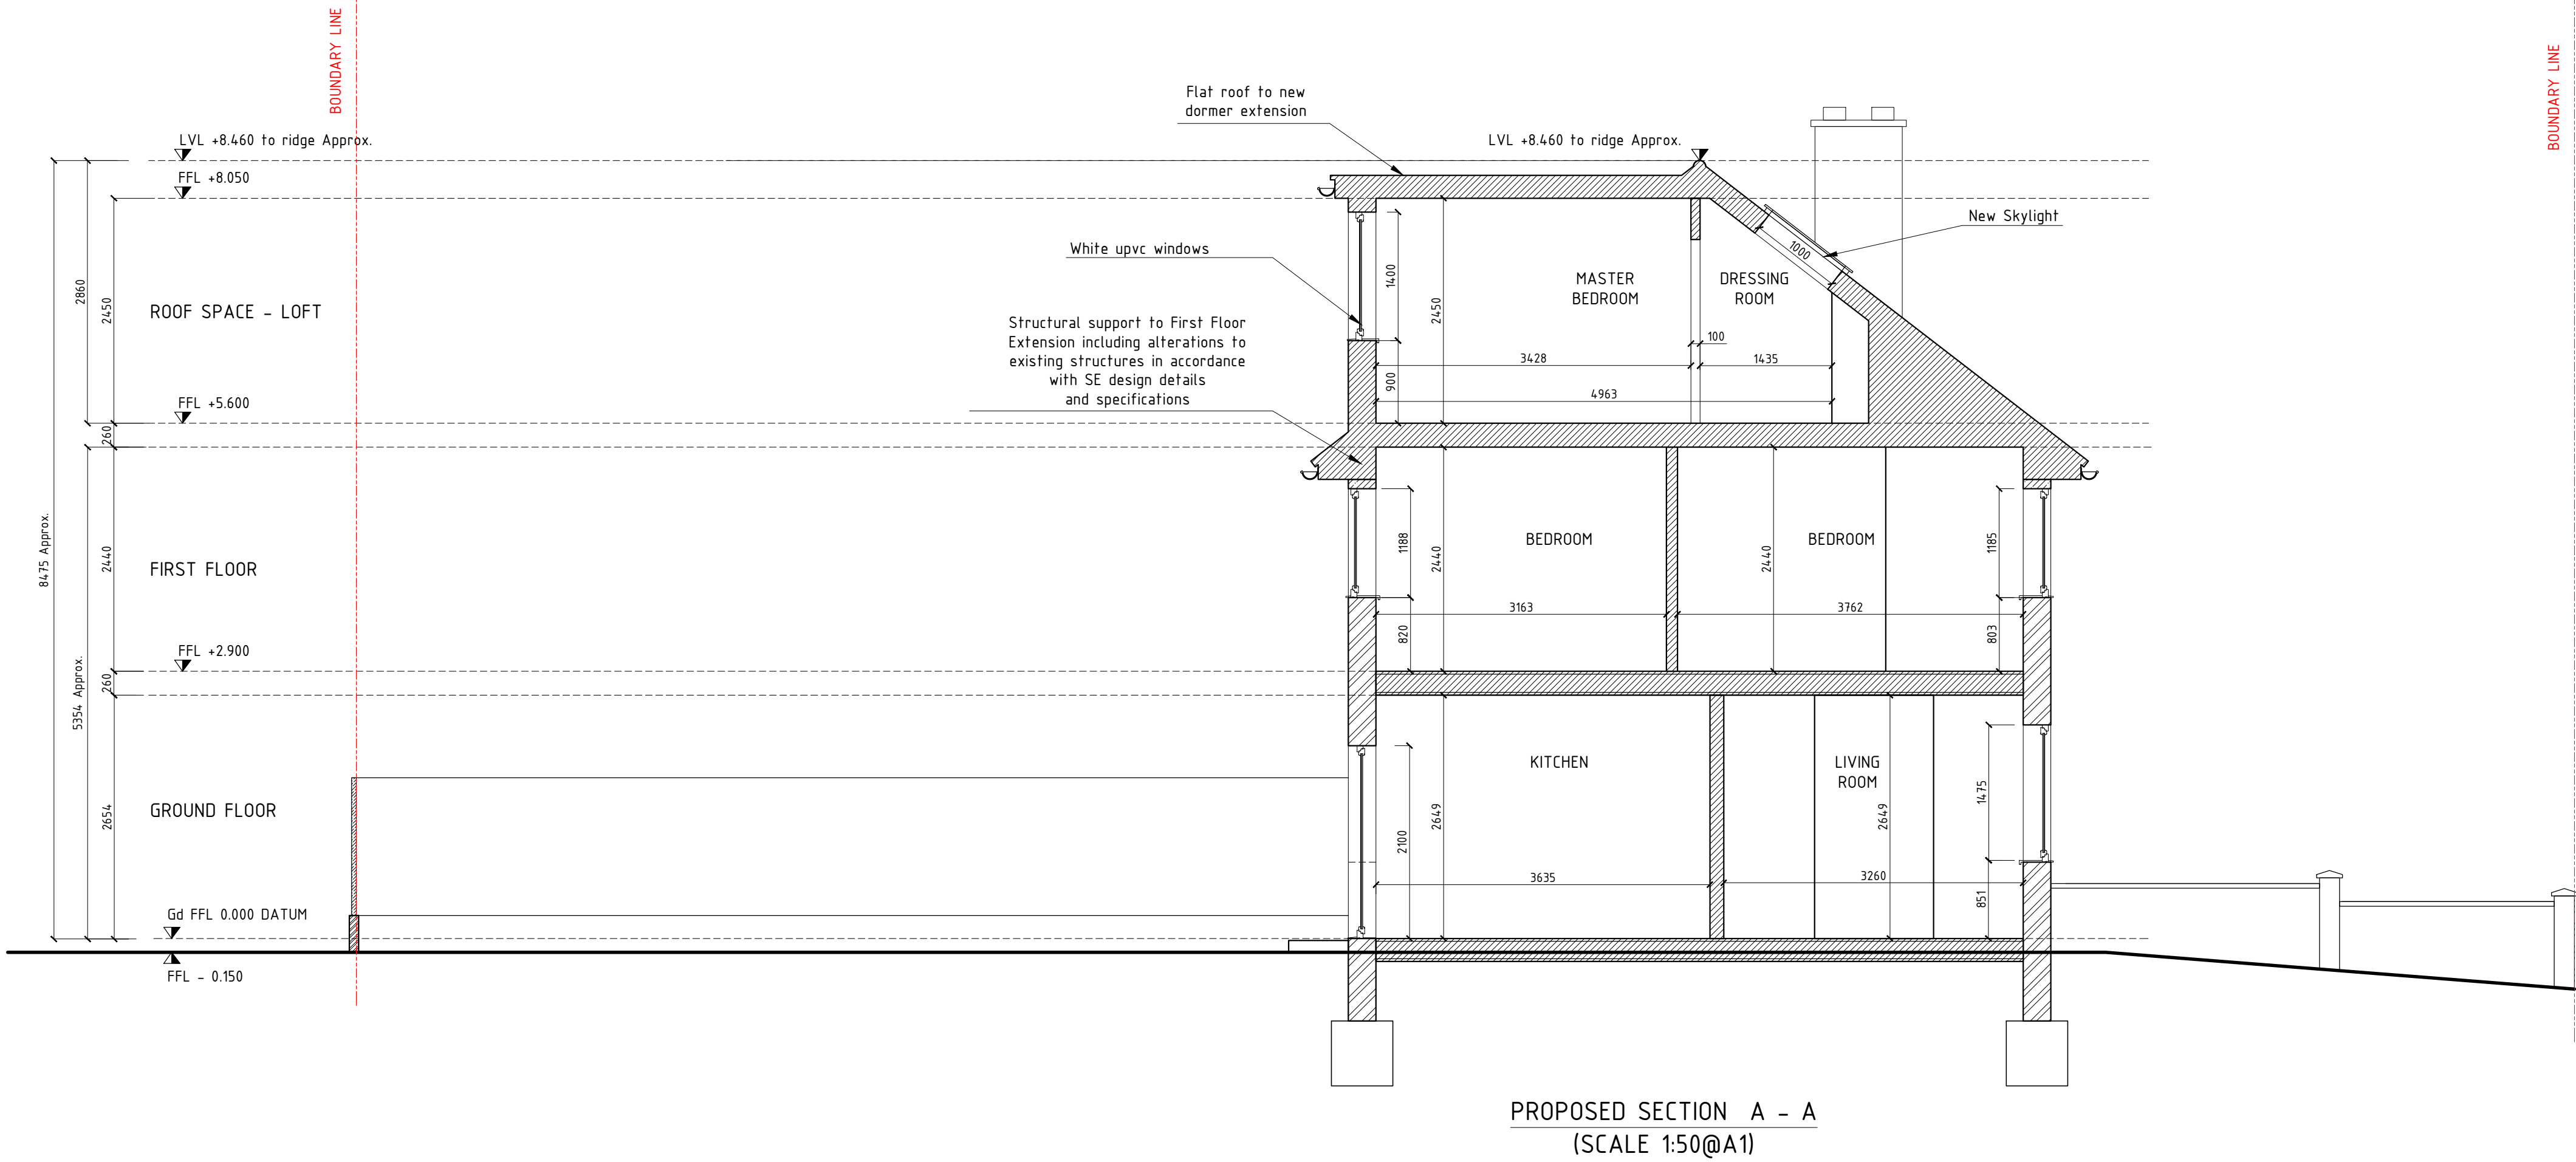


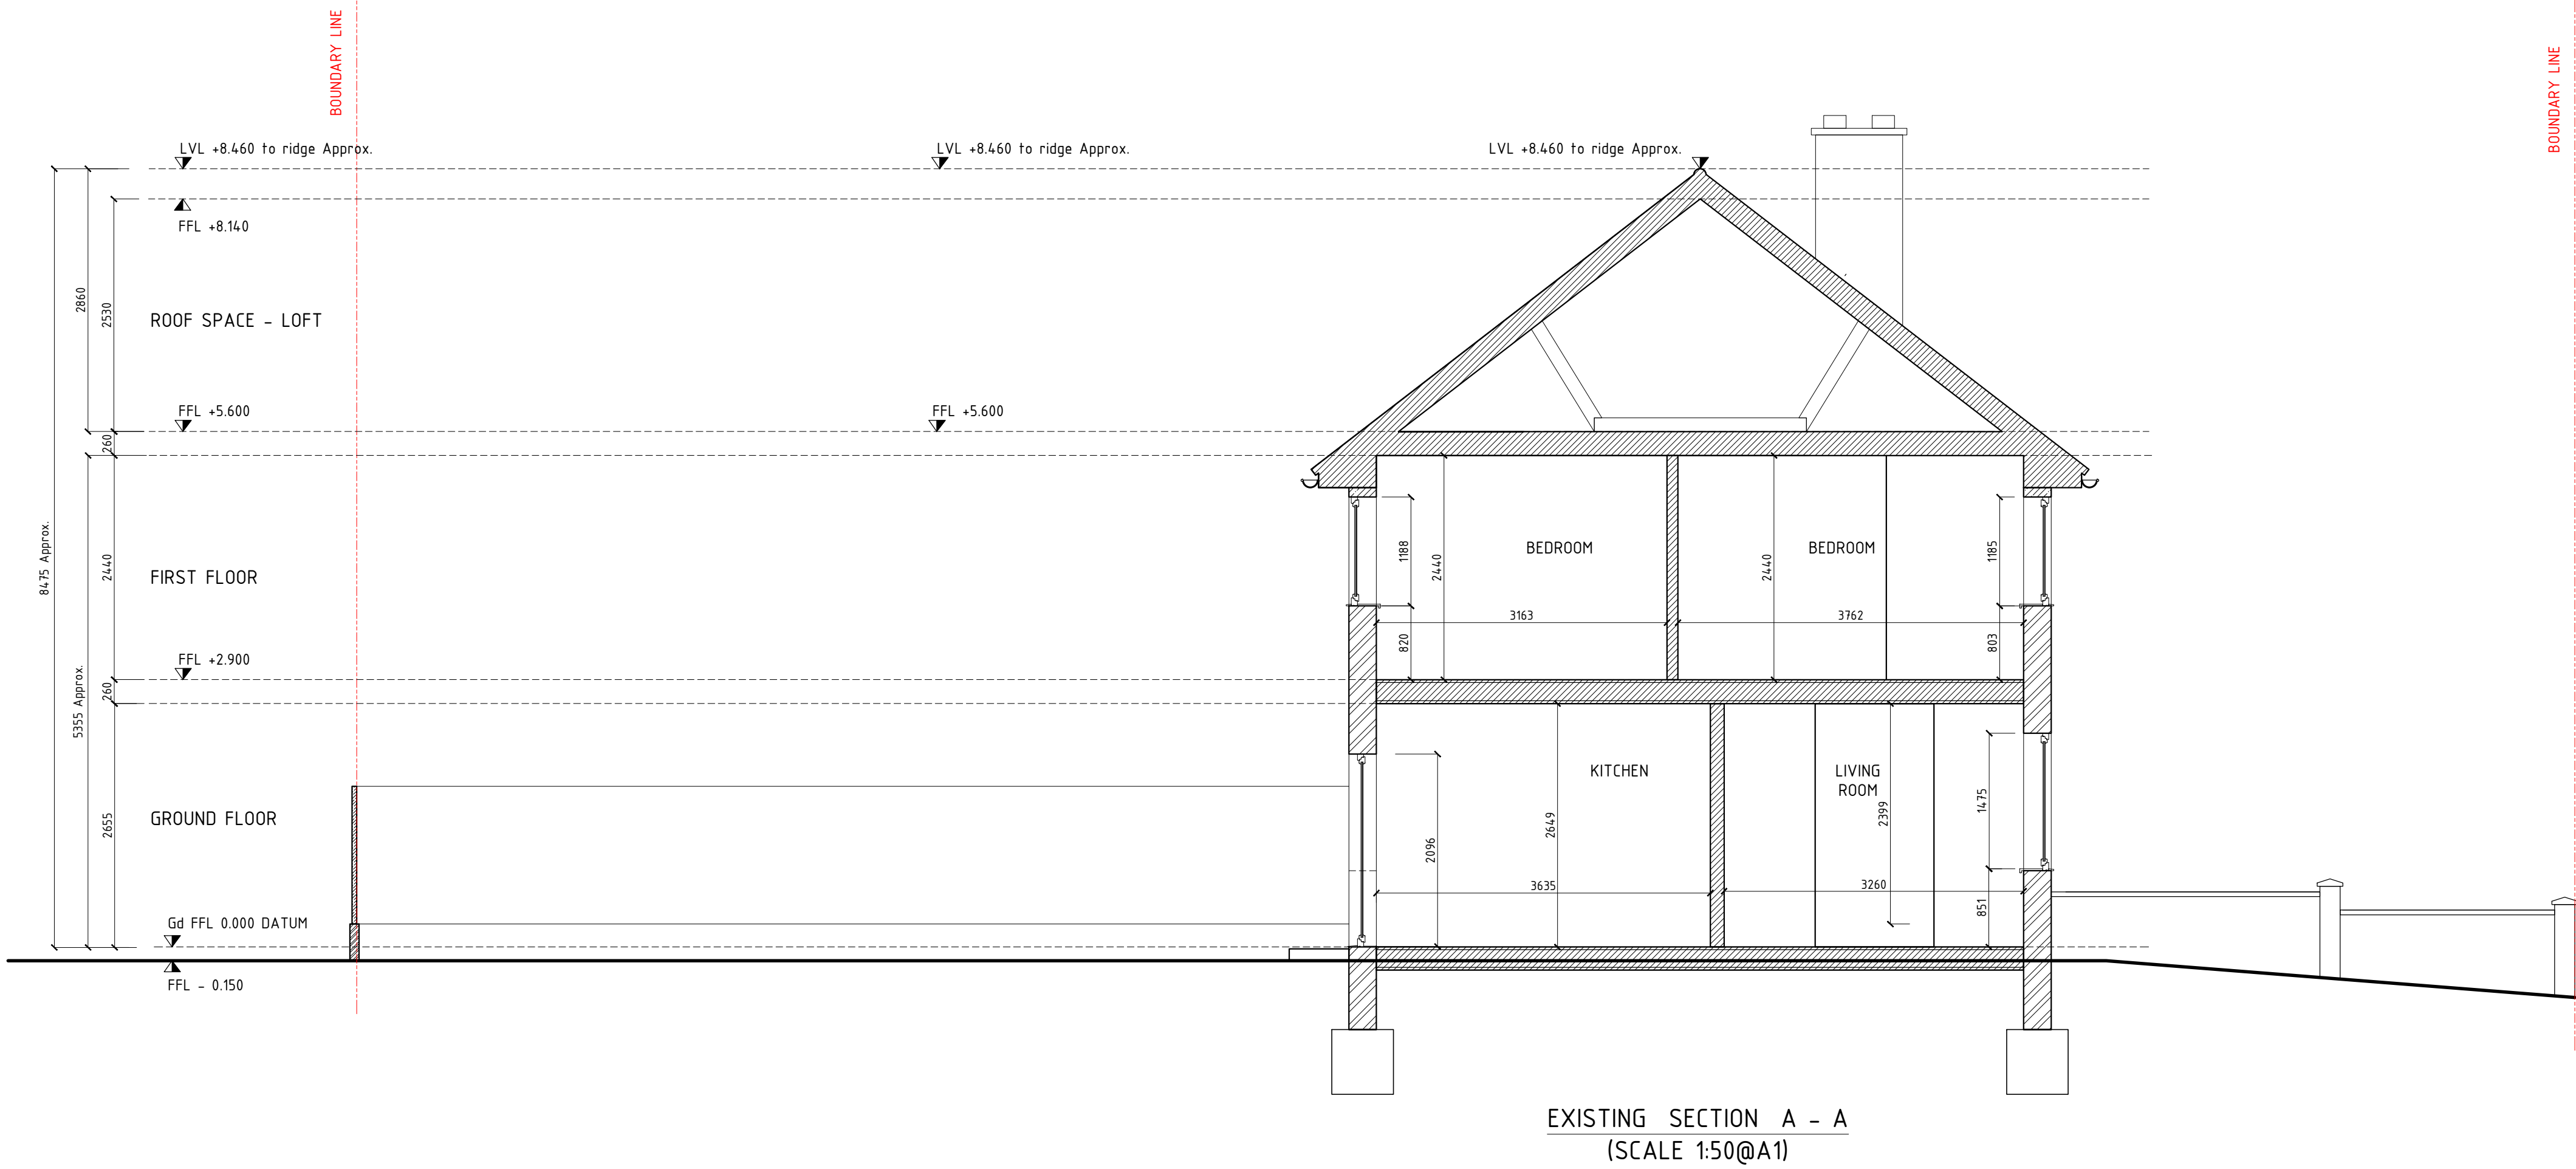


NOTES:


All dimensions where indicated are approximate and are for guidance purposes only. Actual dimensions should be checked on site.

Note, all structural information noted should be checked against detailed structural engineers information / calculation sheets.

KEY:

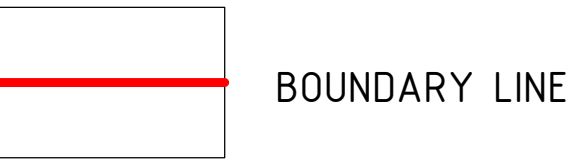

ELEVATION / SECTION KEY:

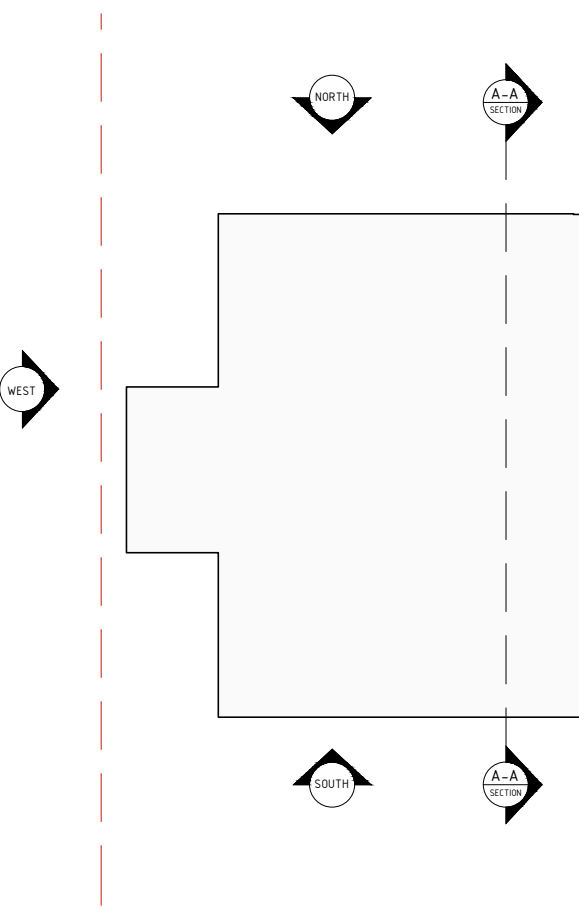

Drawn PL06 Date October 2024 Scale 1/50 @ A1

Drawing Title SECTION A - A

Project Title 14 Maygoods Ln, Cowley, Uxbridge UB8 3TE

