



D01 P2

- Do Not Scale - If In Doubt Ask -

 design <small>drawings produced by evander, archiblock design consultancy</small>		FOR APPROVAL											
				<small>2. M&B Ltd, Tenby, Llanfach, Llanfach, LL32 1JL, UK. e. evdesign.uk@yahoo.co.uk 1. 07733 231332</small>									
<p>All dimensions to be confirmed or provided by architect / main contractor unless otherwise agreed</p> <table border="1"> <tr> <td>STATUS A Approving Author Comment</td> <td><input type="checkbox"/></td> </tr> <tr> <td>STATUS B Provisional with comment</td> <td><input type="checkbox"/></td> </tr> <tr> <td>STATUS C Rejected</td> <td><input type="checkbox"/></td> </tr> <tr> <td>Date</td> <td></td> </tr> <tr> <td>Signature</td> <td></td> </tr> </table>				STATUS A Approving Author Comment	<input type="checkbox"/>	STATUS B Provisional with comment	<input type="checkbox"/>	STATUS C Rejected	<input type="checkbox"/>	Date		Signature	
STATUS A Approving Author Comment	<input type="checkbox"/>												
STATUS B Provisional with comment	<input type="checkbox"/>												
STATUS C Rejected	<input type="checkbox"/>												
Date													
Signature													

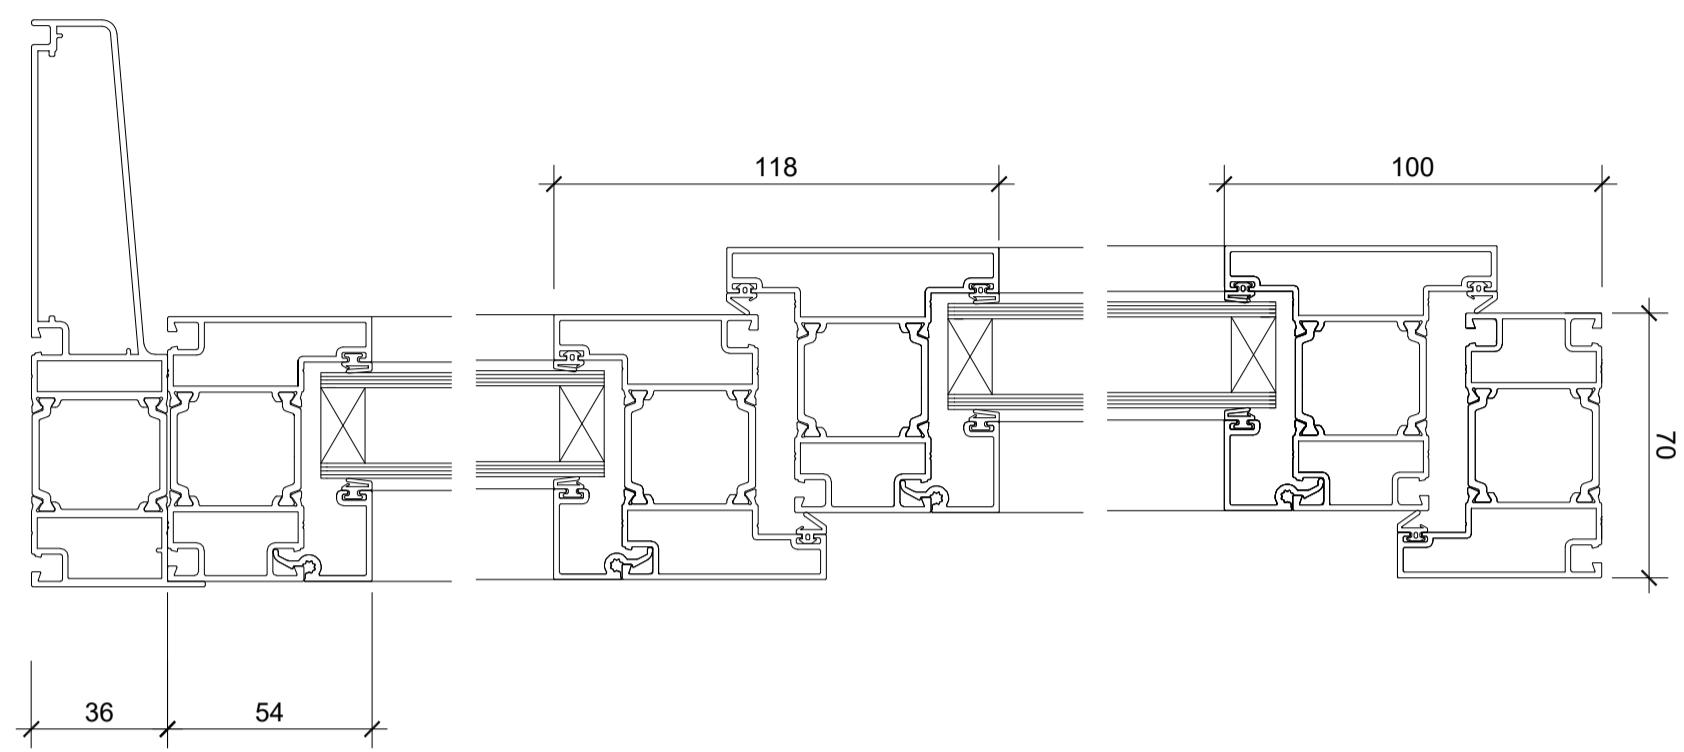

Section D - D

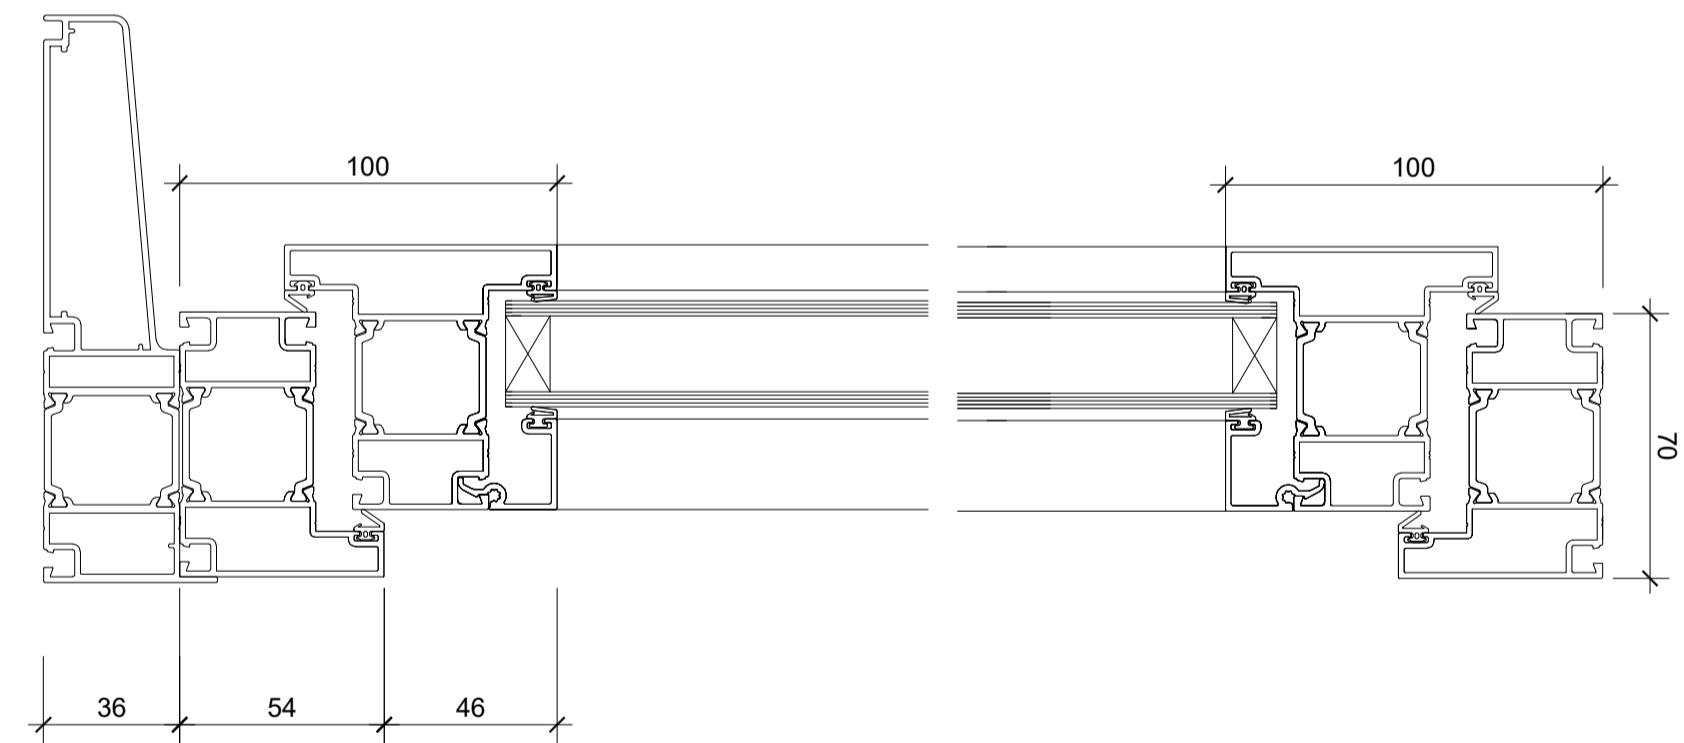

Section C - C

P2 CHANGED TO FLUSH SECTIONS
Rev. Revision Date 24/11/24

evander
living protected

Broadgate House Broadway Business Park,
Chadderton, Oldham, England, OL9 9XA

t.0800 590 925

e. Glazing.shopcare@vps.evander.com

HO4186679
528 BATH ROAD
WEST DRAYTON
UB7 0EE

**TYPICAL SECTIONS
THROUGH WINDOWS**

Designed by	Date	Scale @ A3
AWW	24.10.24	1:2
DWG No.	Sheet Ref.	Rev.
AW1175	D01	P2

THIS DRAWING AND DESIGN IS THE SOLE PROPERTY OF AWV DESIGN AND MUST NOT BE COPIED OR COMMUNICATED IN WHOLE OR PART TO ANY THIRD PARTY WITHOUT CONSENT FROM THE COMPANY