


# E04 P1


2845

- Do Not Scale - If In Doubt Ask -

2224

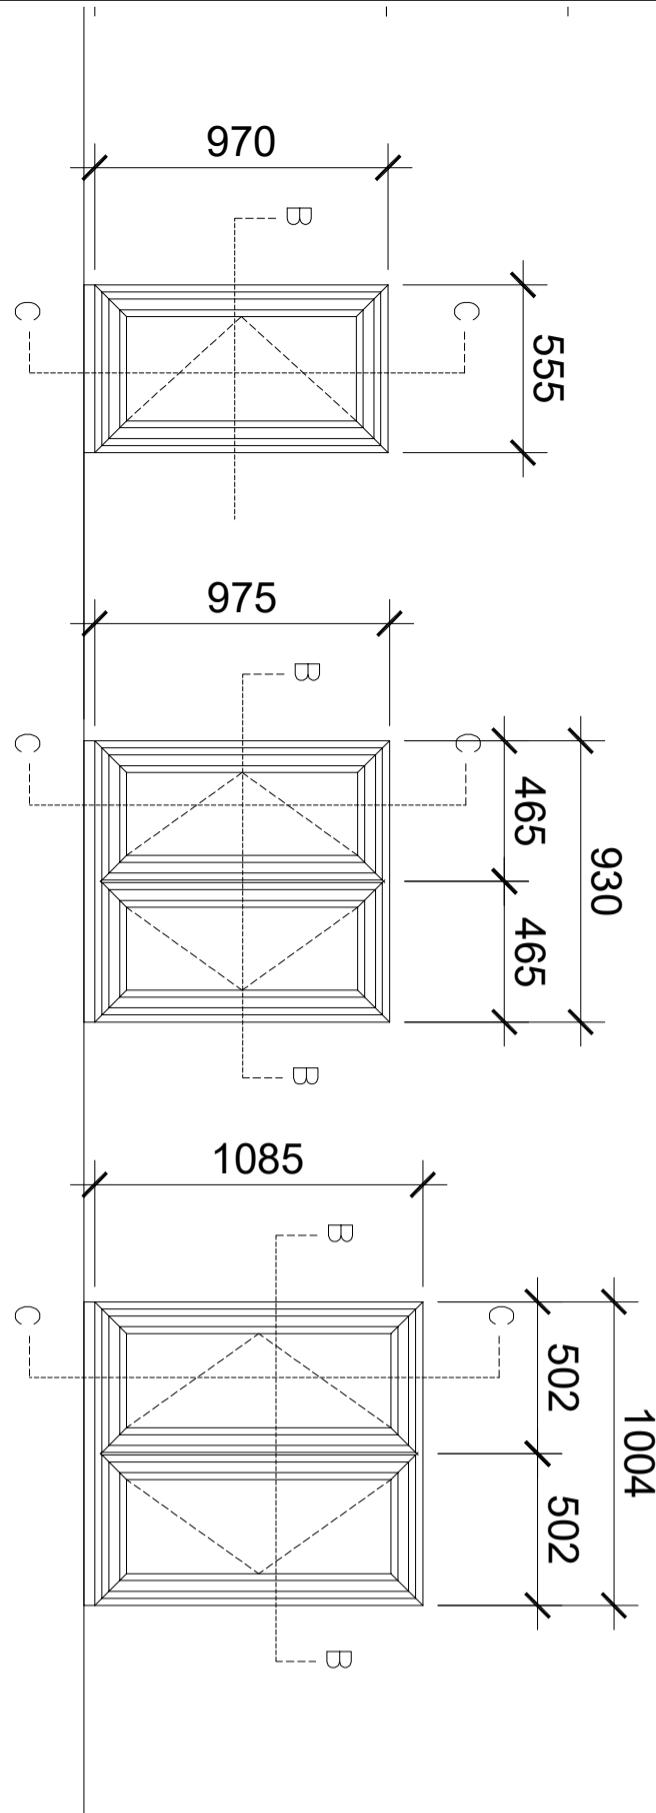

Kitchen  
Item 22  
1 No Req'd Thus

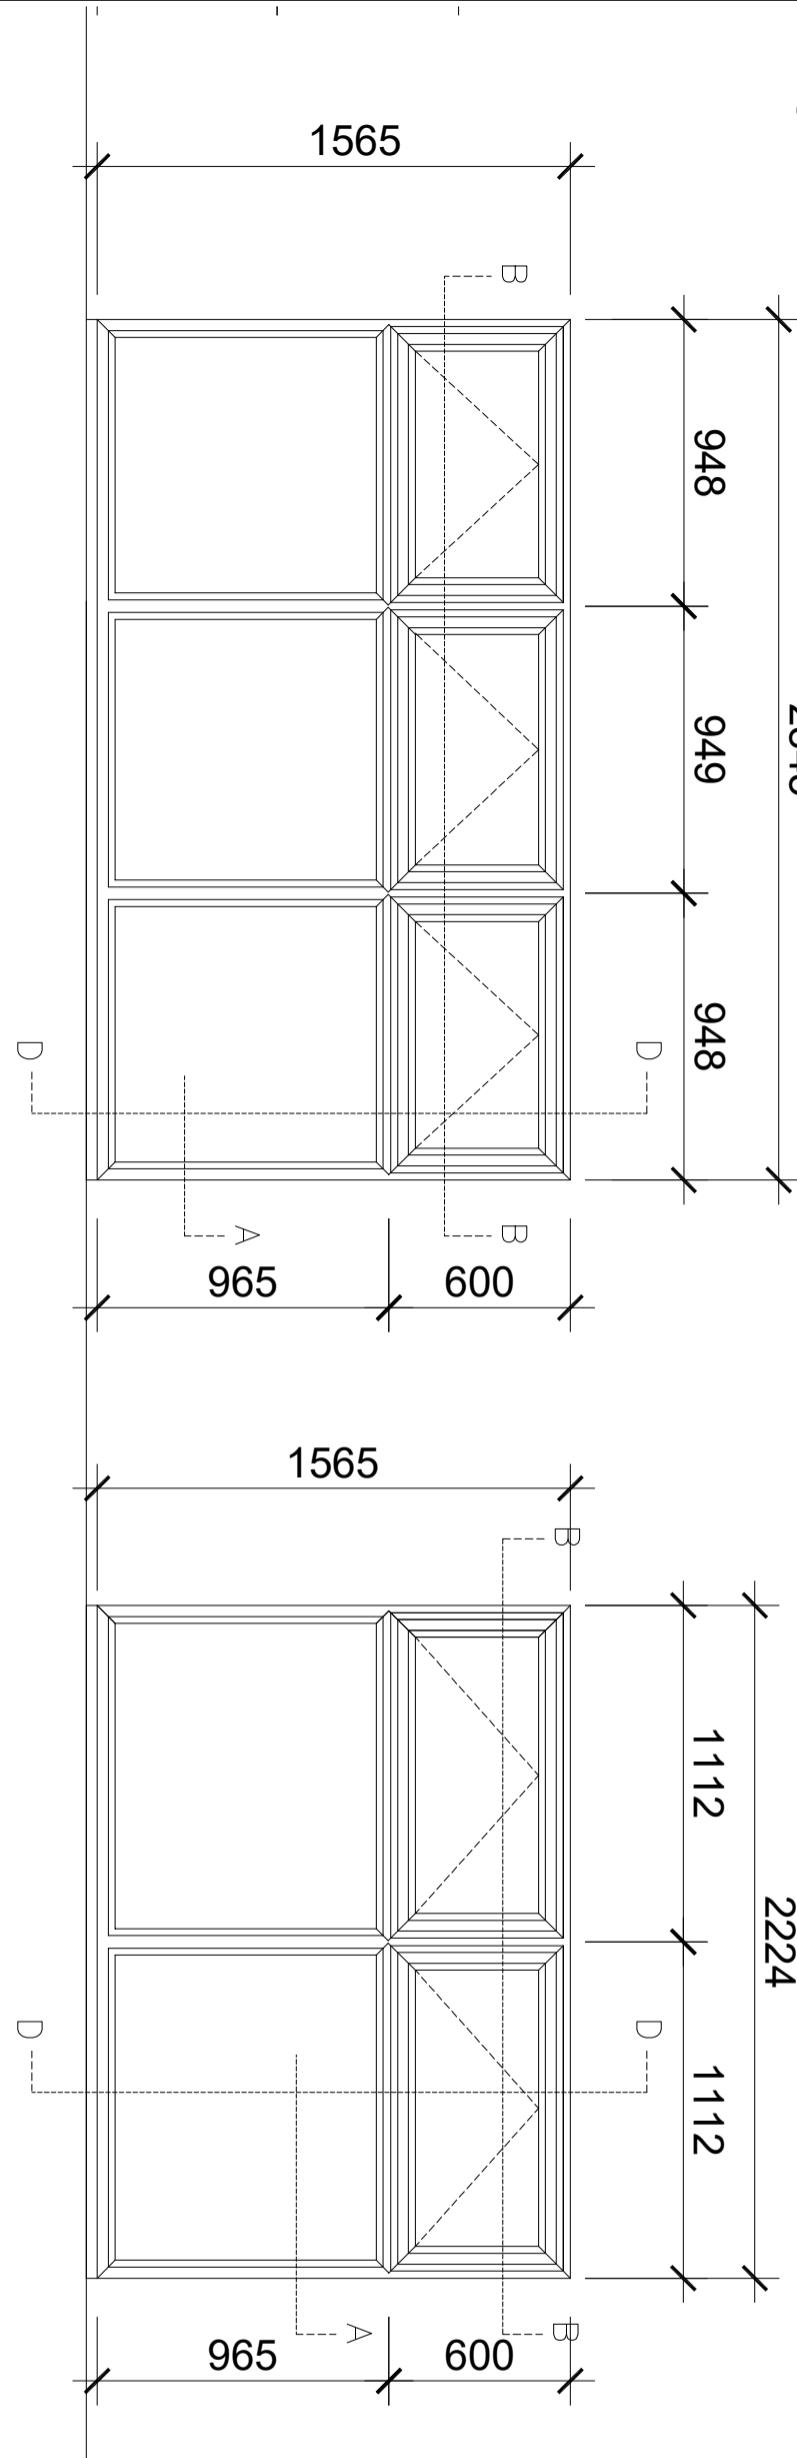

Kitchen  
Item 23  
1 No Req'd Thus

## Specification

SPECIFICATION:  
WHITE PVCU CASEMENT WINDOWS

FINISH:  
WHITE WOODGRAIN FOIL FINISH

INTERNAL AND EXTERNAL  
RAL 9016

IRONMONGERY:  
WHITE CASEMENT LOCK  
WHITE EGRESS / EASY CLEAN HINGES TO  
ITEMS ABOVE GROUND FLOOR

GLAZING SPECIFICATION:  
GLAZING UNITS  
8.8 MM CLEAR LAMINATE  
6.0MM SPACER BAR BLACK WARM EDGE  
ARGON FILLED  
4.0MM TOUGHENED

NOTE:

**QU design**  
drawings produced by  
2. Millennium Technical Interiors, Avenue, KA1 1FB  
1. 07733 231332 e. aw\_design\_uk@yahoo.co.uk

**FOR APPROVAL**

All dimensions to be confirmed or provided  
by architect / main contractor unless  
otherwise agreed

STATUS A  
Approving Author Comment  
STATUS B  
Provisional with comment  
STATUS C  
Rejected  
Date .....  
Signature .....

**evander**  
**living protected**  
Broadgate House Broadway Business Park,  
Chadderton, Oldham, England, OL9 9XA  
t. 0800 590 925  
e. Glazing.shop@evander.com

HO4186679  
528 BATH ROAD  
WEST DRAYTON  
UB7 0EE

GENERAL ARRANGEMENT  
DRAWING

# ELEVATIONS & SPECIFICATION

THIS DRAWING AND DESIGN IS THE SOLE PROPERTY OF AWV DESIGN AND MUST NOT BE COPIED OR COMMUNICATED IN WHOLE OR PART TO ANY THIRD PARTY WITHOUT CONSENT FROM THE COMPANY

Designed by AWW Date 24.10.24 Scale @ A3  
DWG No. AW1175 Sheet Ref. Rev. -