




A secure and cyclist-friendly vertical rack.

Supportive grip for the bicycle wheel and heavy-duty locking point for easy access with a single d-lock.



Dimensions

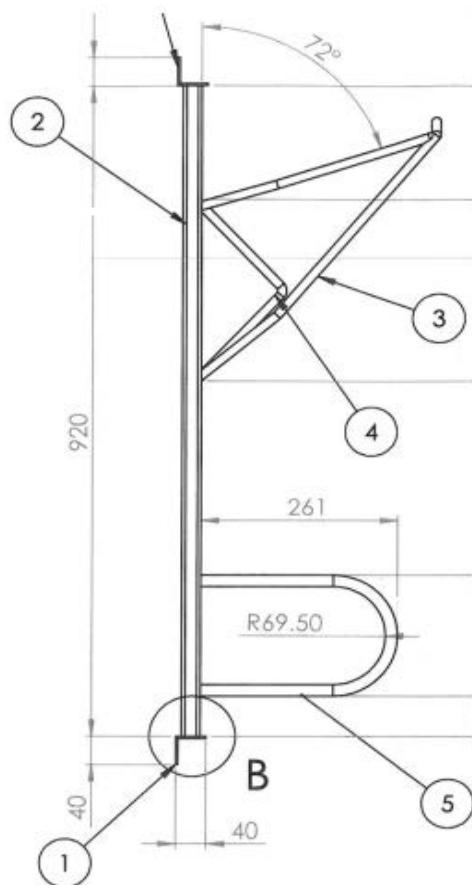

Features

- Secure locking point
- Rubber coated wheel support
- Reccomended staggered 305mm spacing

Specification

- Capacity 1 bicycle per rack
- Min. Ceiling 2100mm
- Lead Time 2-4 weeks

